


FINAL SURVEY	SUBJECT	BY	DATE
NO. _____	PLOTTED	_____	_____
NOTE BOOK	TEMPLATE	_____	_____
NO. _____	AREAS CHECKED	_____	_____

ORIGINAL SURVEY	SURVEYED	BY	DATE
NO. _____	PLOTTED	_____	_____
NOTE BOOK	TEMPLATE	_____	_____
NO. _____	AREAS CHECKED	_____	_____

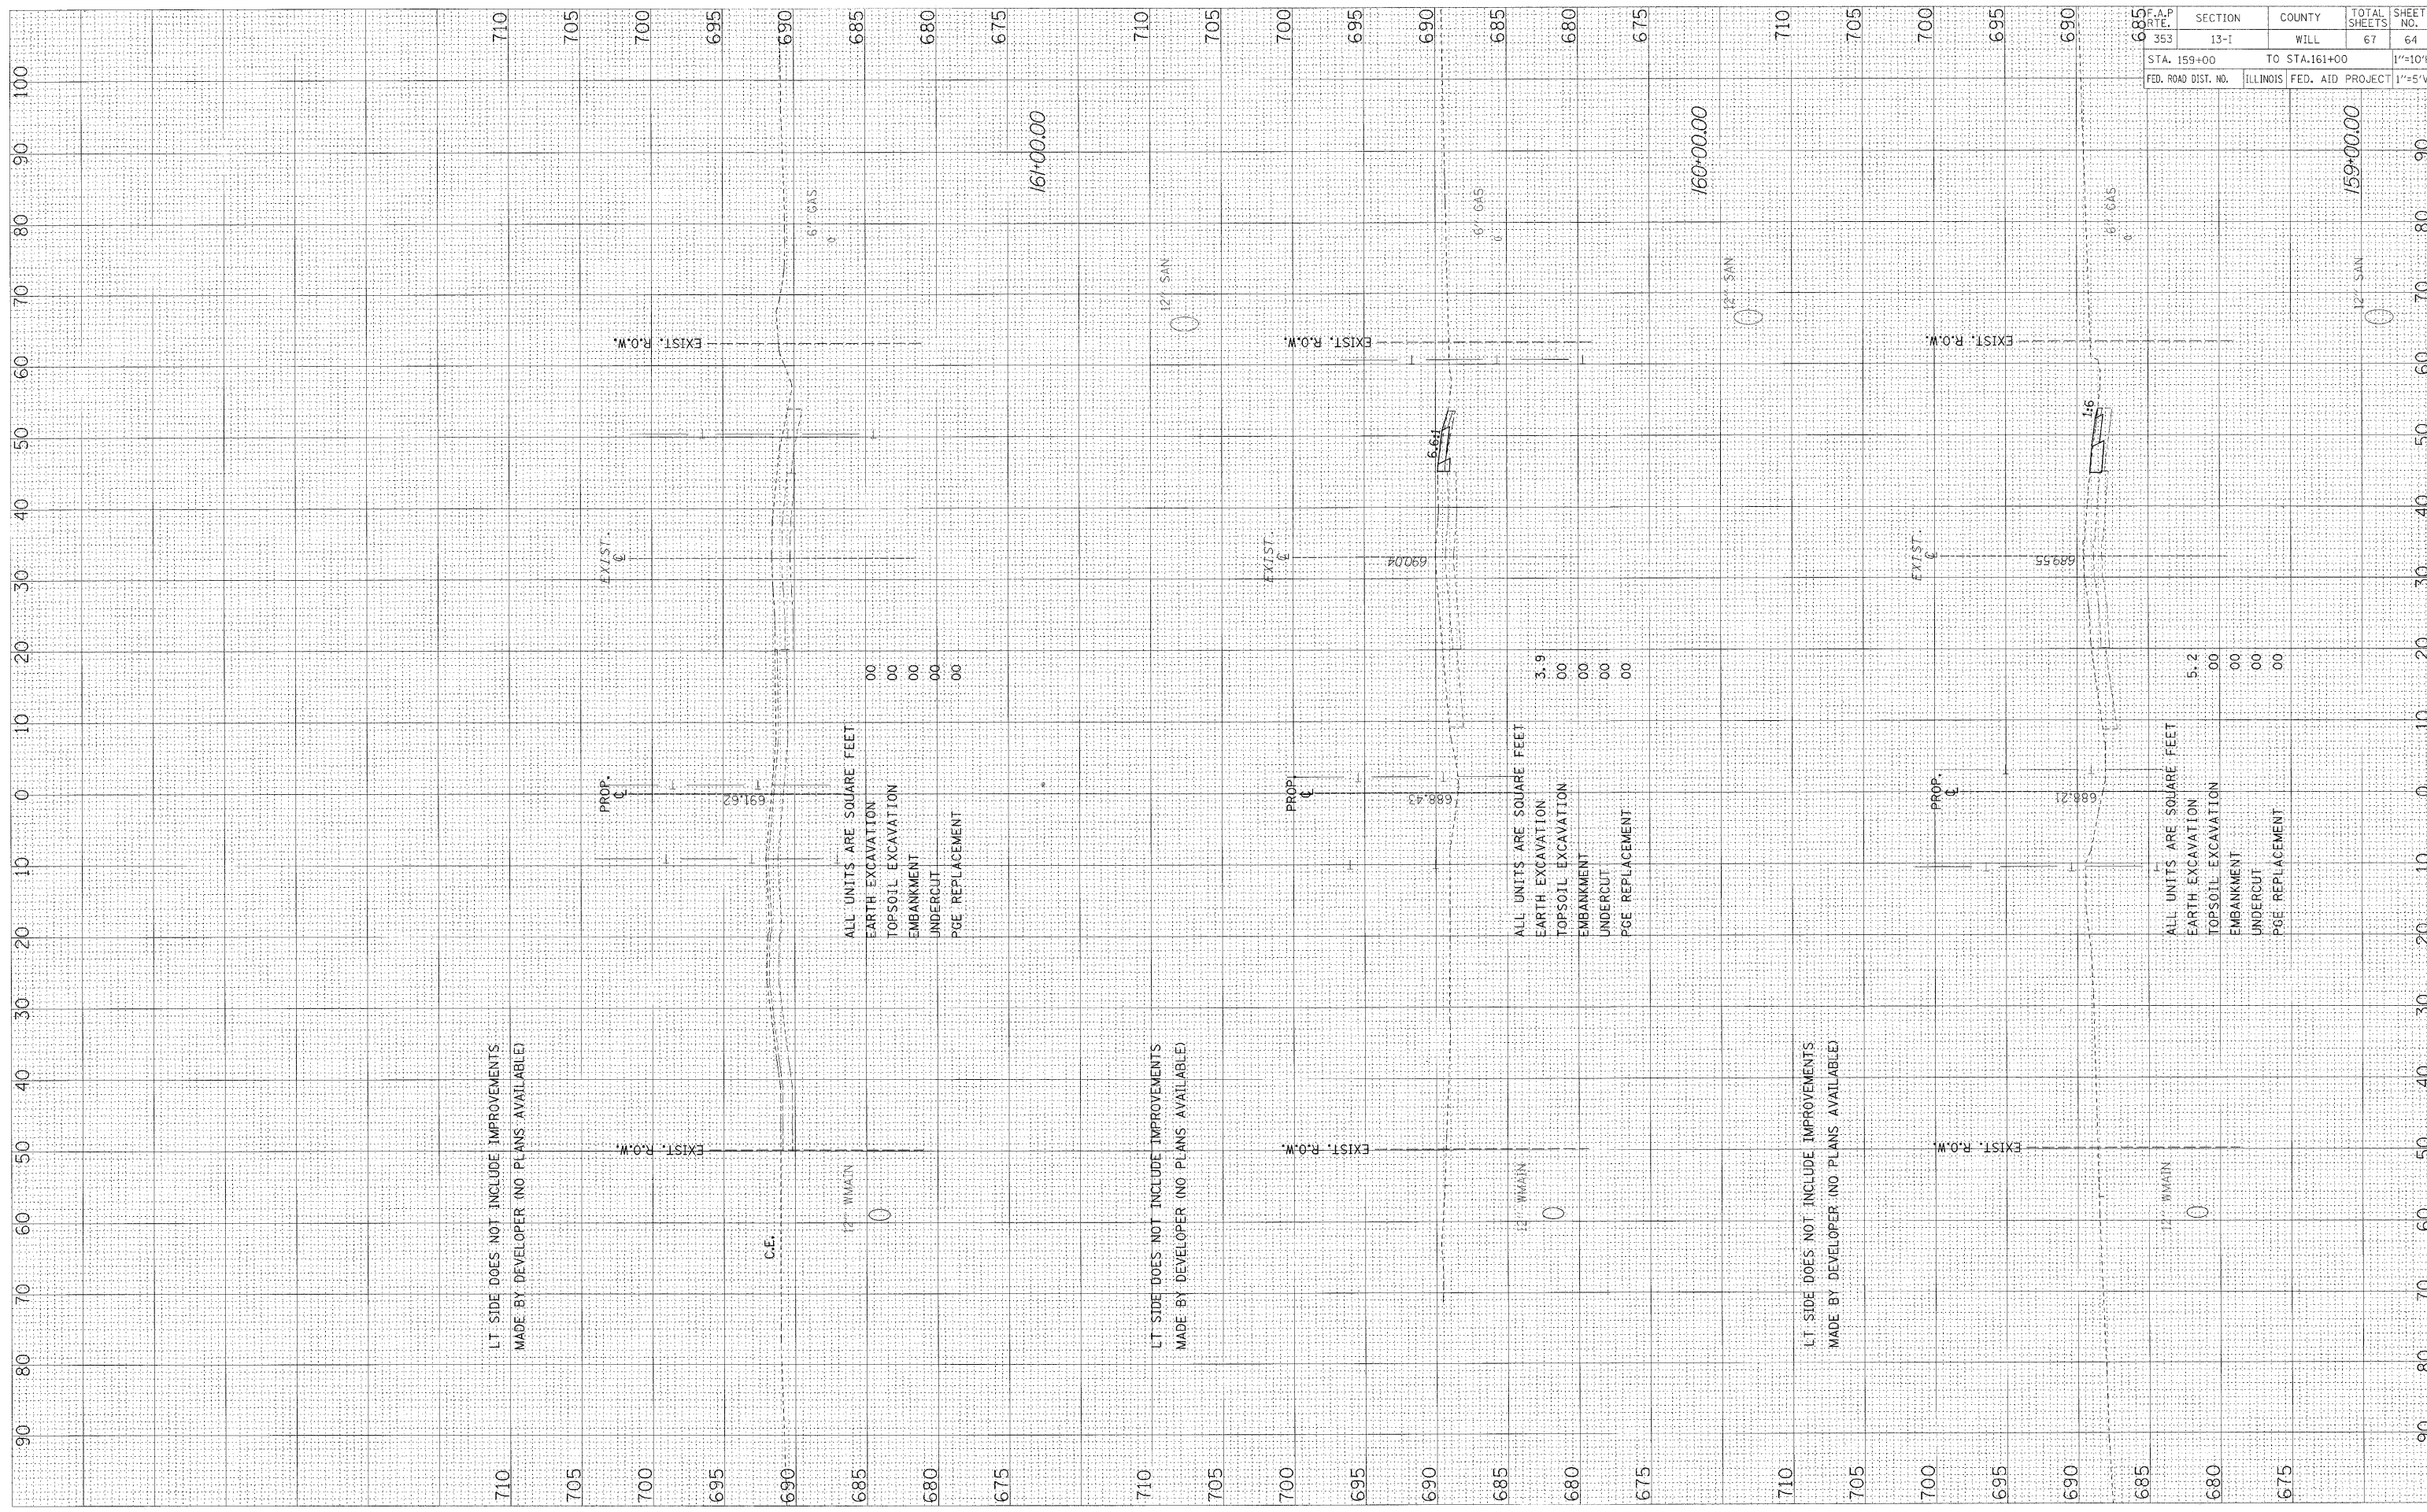

STA. 159+00	TO STA. 161+00	1"=10'H
FED. ROAD DIST. NO.	ILLINOIS FED. AID PROJECT	1"=5'V