


ORIGINAL SURVEY PLOTTED BY DATE
 NO. NOTE BOOK AREAS CHECKED

FINAL SURVEY PLOTTED BY DATE
 NO. NOTE BOOK AREAS CHECKED

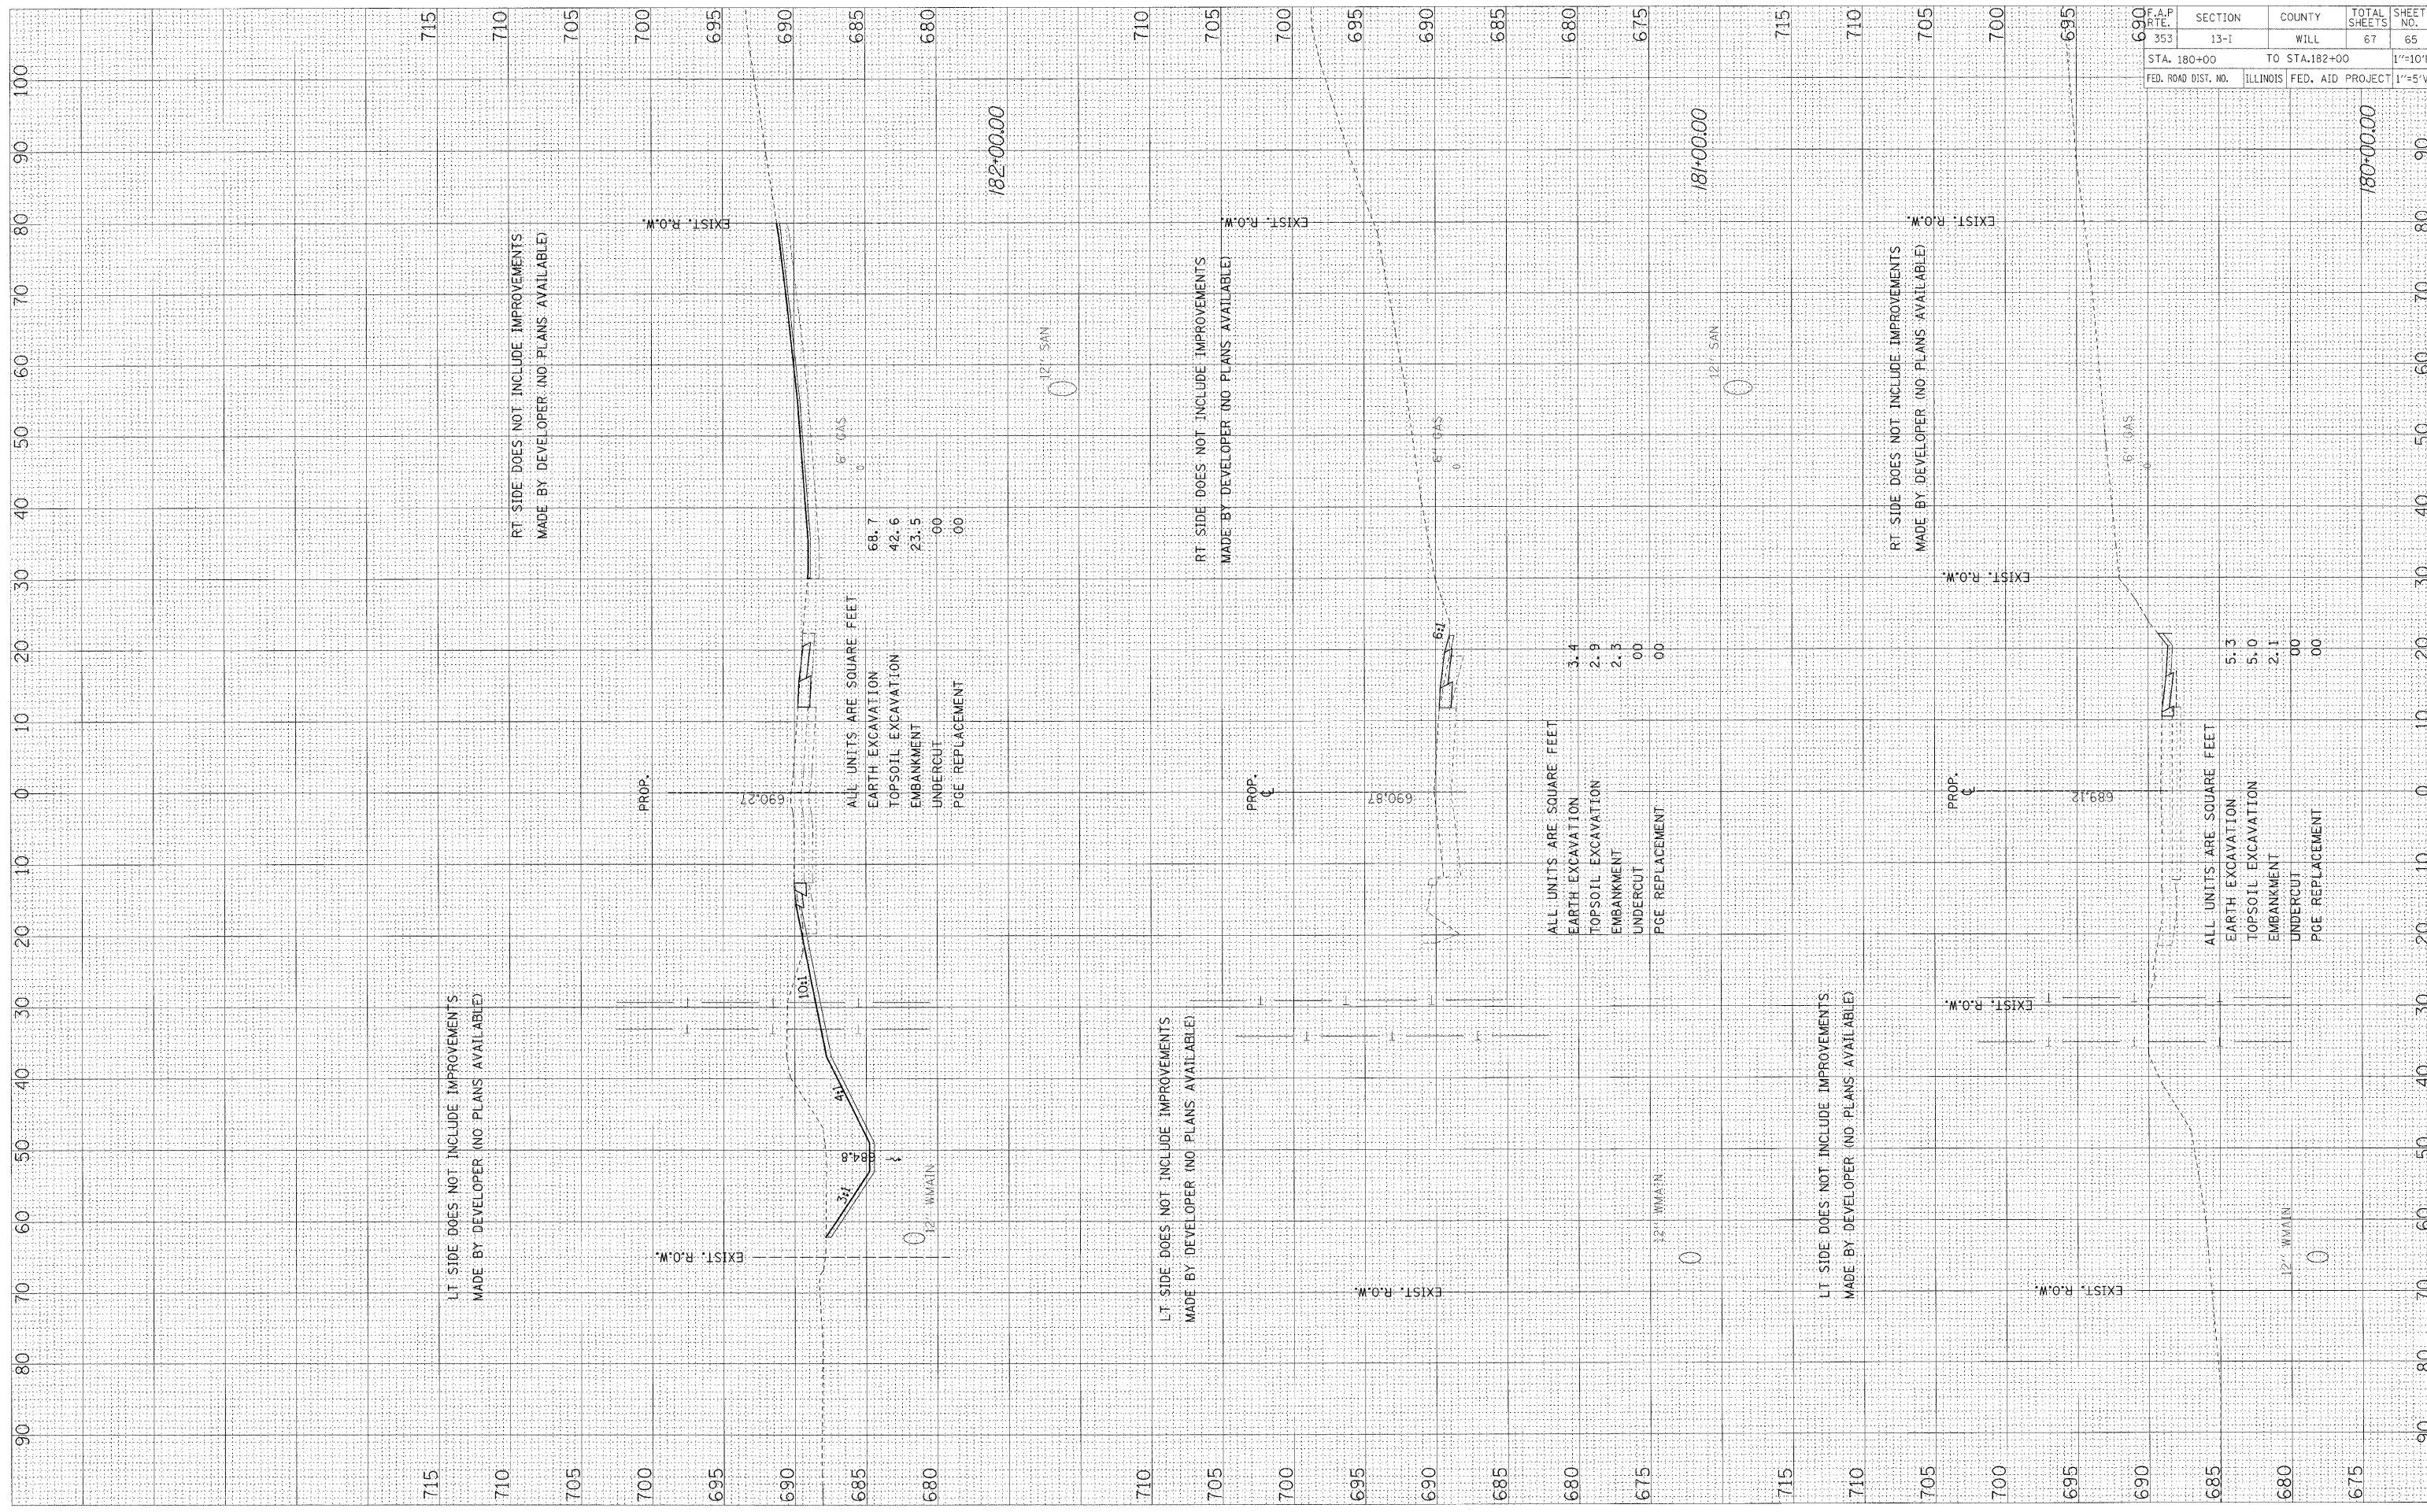

LT SIDE DOES NOT INCLUDE IMPROVEMENTS
 MADE BY DEVELOPER (NO PLANS AVAILABLE)

RT SIDE DOES NOT INCLUDE IMPROVEMENTS
 MADE BY DEVELOPER (NO PLANS AVAILABLE)

LT SIDE DOES NOT INCLUDE IMPROVEMENTS
 MADE BY DEVELOPER (NO PLANS AVAILABLE)

RT SIDE DOES NOT INCLUDE IMPROVEMENTS
 MADE BY DEVELOPER (NO PLANS AVAILABLE)

LT SIDE DOES NOT INCLUDE IMPROVEMENTS
 MADE BY DEVELOPER (NO PLANS AVAILABLE)

RT SIDE DOES NOT INCLUDE IMPROVEMENTS
 MADE BY DEVELOPER (NO PLANS AVAILABLE)

ALL UNITS ARE SQUARE FEET
 EARTH EXCAVATION 68.7
 TOPSOIL EXCAVATION 42.6
 EMBANKMENT 23.5
 UNDERCUT 00
 PGE REPLACEMENT 00

ALL UNITS ARE SQUARE FEET
 EARTH EXCAVATION 3.4
 TOPSOIL EXCAVATION 2.9
 EMBANKMENT 2.3
 UNDERCUT 00
 PGE REPLACEMENT 00

ALL UNITS ARE SQUARE FEET
 EARTH EXCAVATION 5.3
 TOPSOIL EXCAVATION 5.0
 EMBANKMENT 2.1
 UNDERCUT 00
 PGE REPLACEMENT 00

F.A.P. RATE. 353	SECTION 13-1	COUNTY WILL	TOTAL SHEETS 67	SHEET NO. 65
STA. 180+00		TO STA. 182+00		1"=10'H
FED. ROAD DIST. NO.	ILLINOIS	FED. AID PROJECT	1"=5' V	