


TRAFFIC SIGNAL LEGEND

| | PROPOSED | EXISTING |
|---|----------|----------|
| DETECTOR LOOP | | |
| SIGNAL HEAD | | |
| G.S. CONDUIT IN TRENCH OR PUSHED | | |
| SIGNAL HEAD WITH BACKPLATE | | |
| RACEWAY FOR MAGNETIC DETECTOR, TYPE I OR II | | |
| VEHICLE DETECTOR, NON-COMPENSATED MAGNETIC TYPE | | |

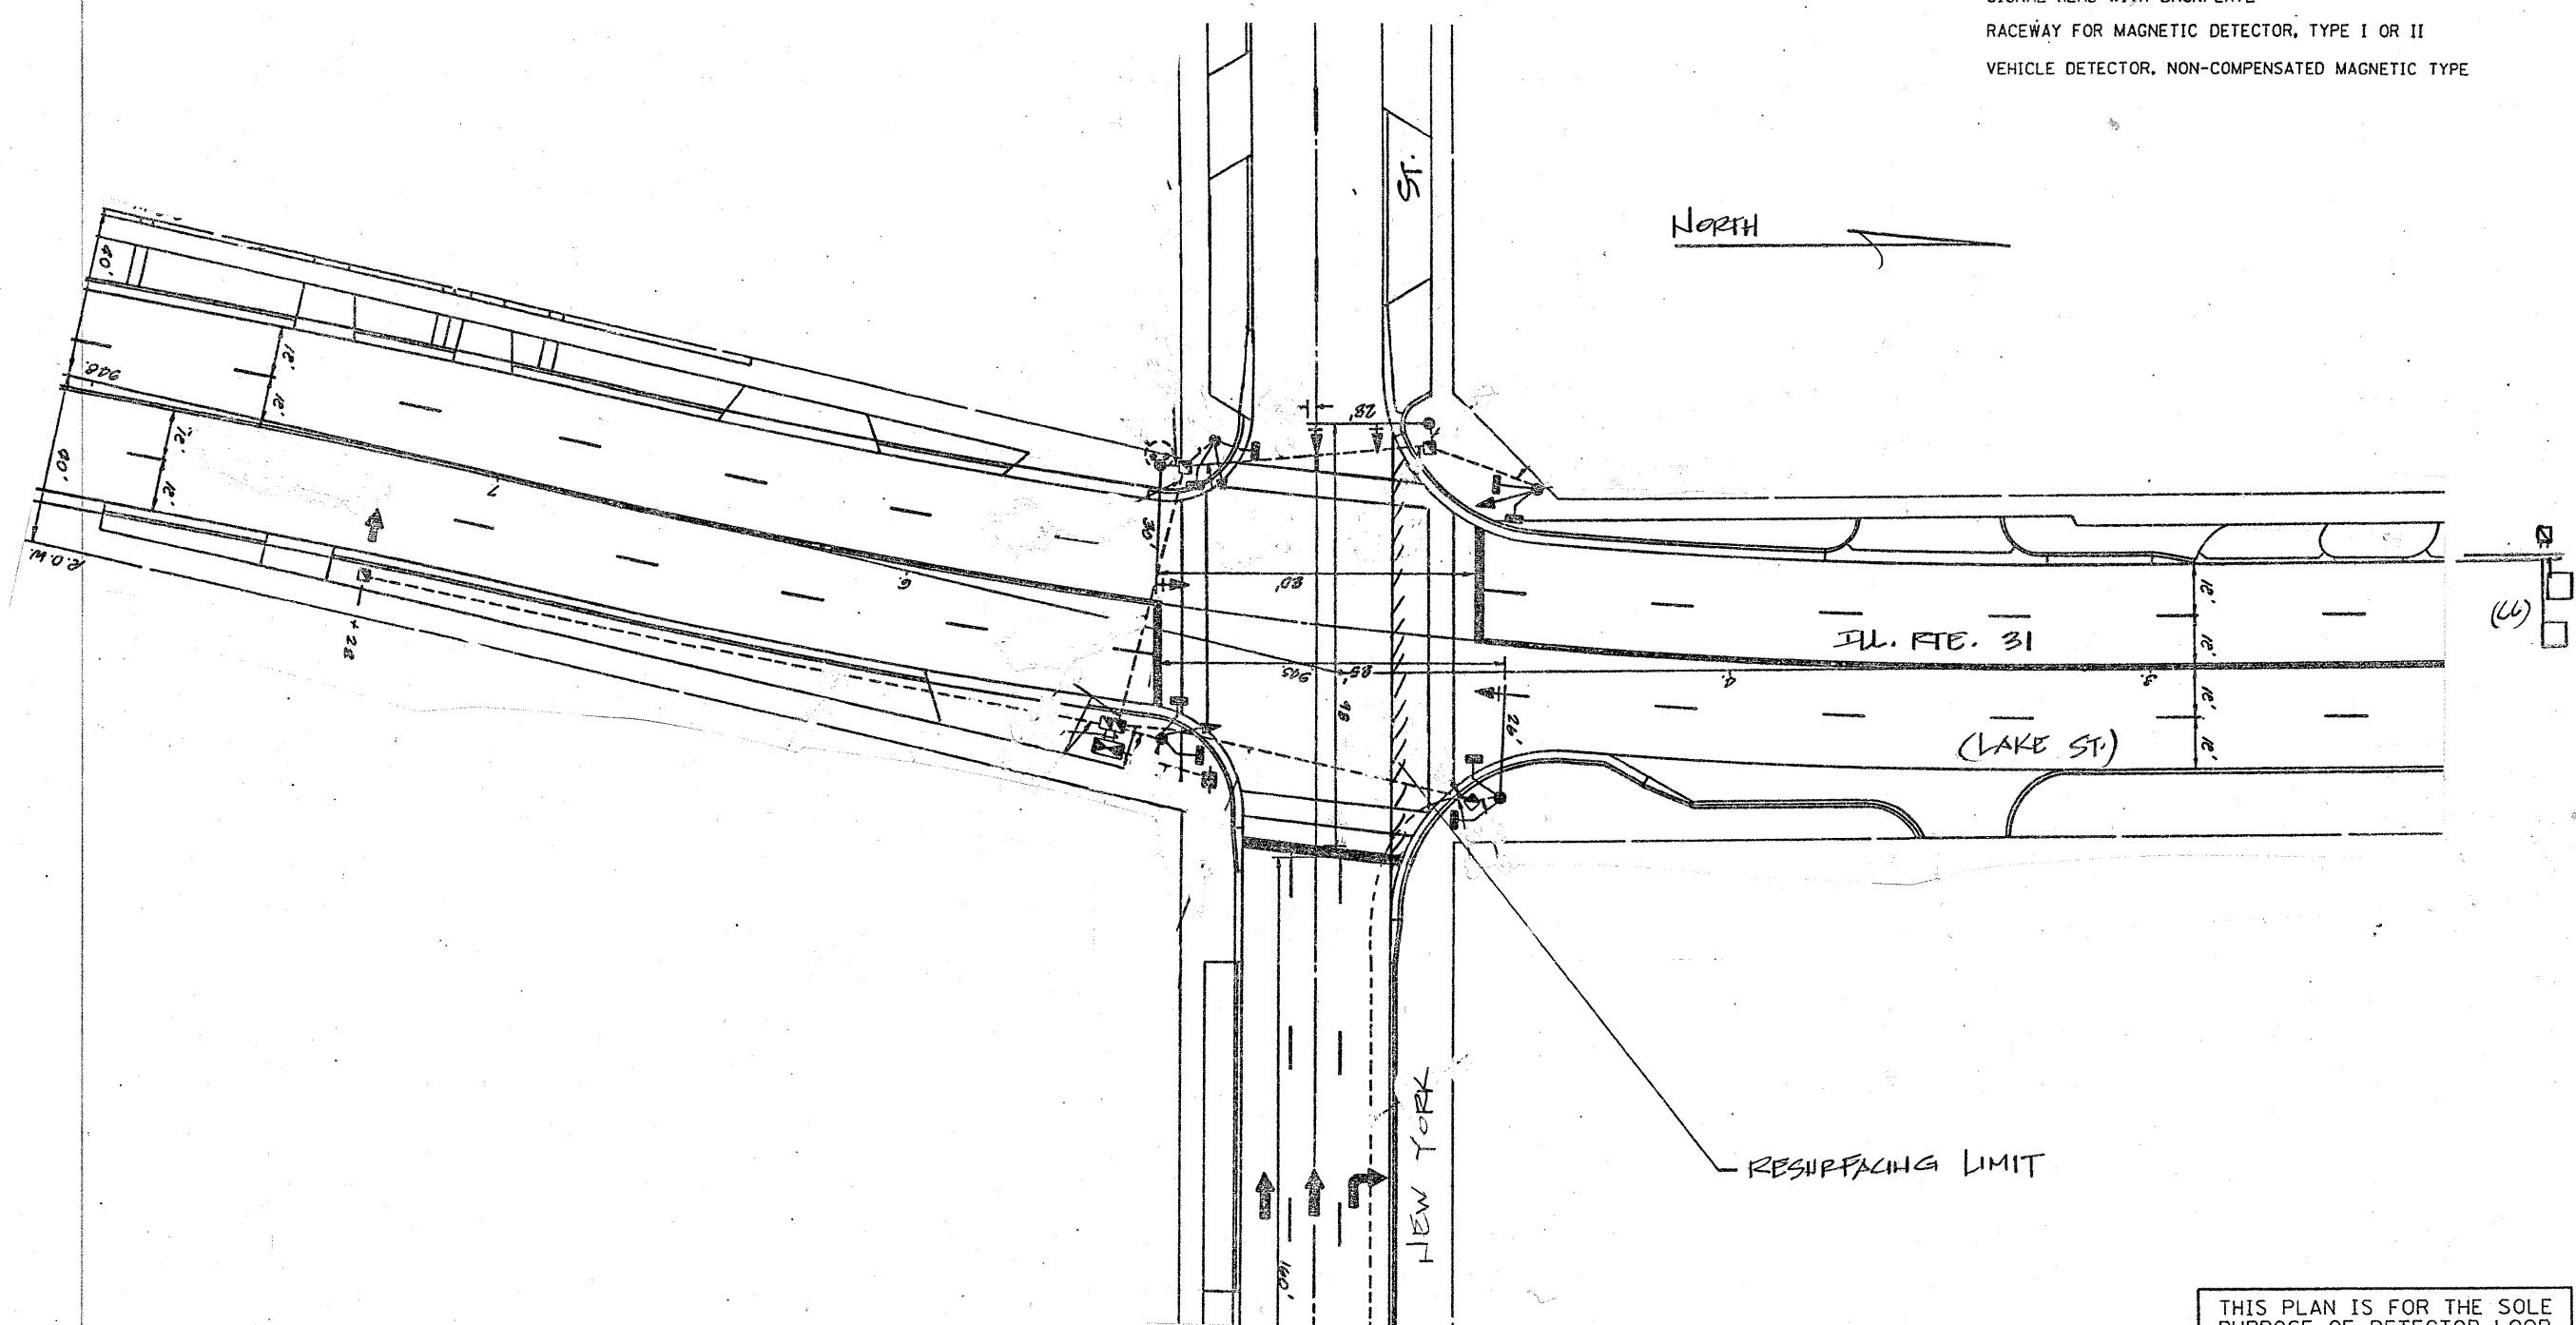

THIS PLAN IS FOR THE SOLE PURPOSE OF DETECTOR LOOP REPLACEMENTS ONLY

REPLACE ALL DETECTOR LOOPS AS SHOWN (WITHIN THE RESURFACING LIMITS)

| CODE | QUANTITY | UNIT | ITEM |
|----------|----------|------|----------------------------|
| 86600600 | 66 | FOOT | DETECTOR LOOP, REPLACEMENT |

| | | | | | | | | | |
|---|----------------------------|---------------------|--------------|---|--|---------------------|---------------------------|--------------|-----------|
| FILE NAME = c:\p\work\PM1001\KANTHAPHIXATBC\d01126 | USER NAME = kenthaphixatbc | DESIGNED - BCK | REVISED - | STATE OF ILLINOIS DEPARTMENT OF TRANSPORTATION | DISTRICT ONE - DETECTOR LOOP REPLACEMENT ILL. ROUTE 31 @ NEW YORK ST. | SECTION | COUNTY | TOTAL SHEETS | SHEET NO. |
| | PLOT SCALE = 3/4" = 1' | CHECKED - DAD | REVISED - | | | AR-1EXT-RS-B | KANE | 29 | 17 |
| | PLOT DATE = 4/3/2009 | DATE - | REVISED - | | | CONTRACT NO. | 60150 | | |
| | SCALE: NONE | SHEET NO. OF SHEETS | STA. TO STA. | | | FED. ROAD DIST. NO. | ILLINOIS FED. AID PROJECT | | |