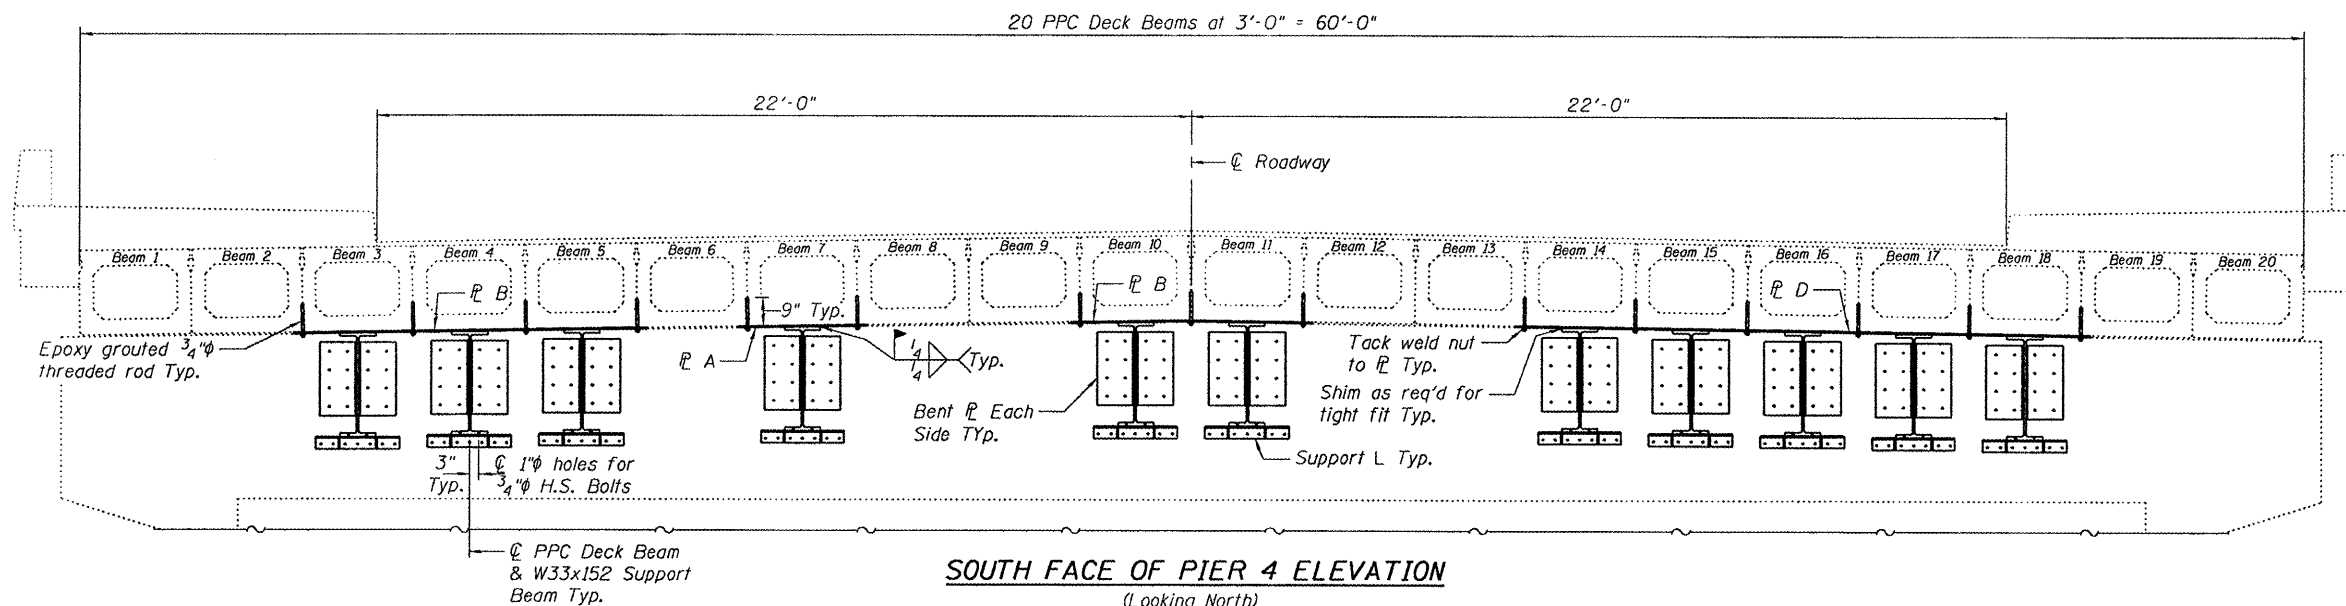
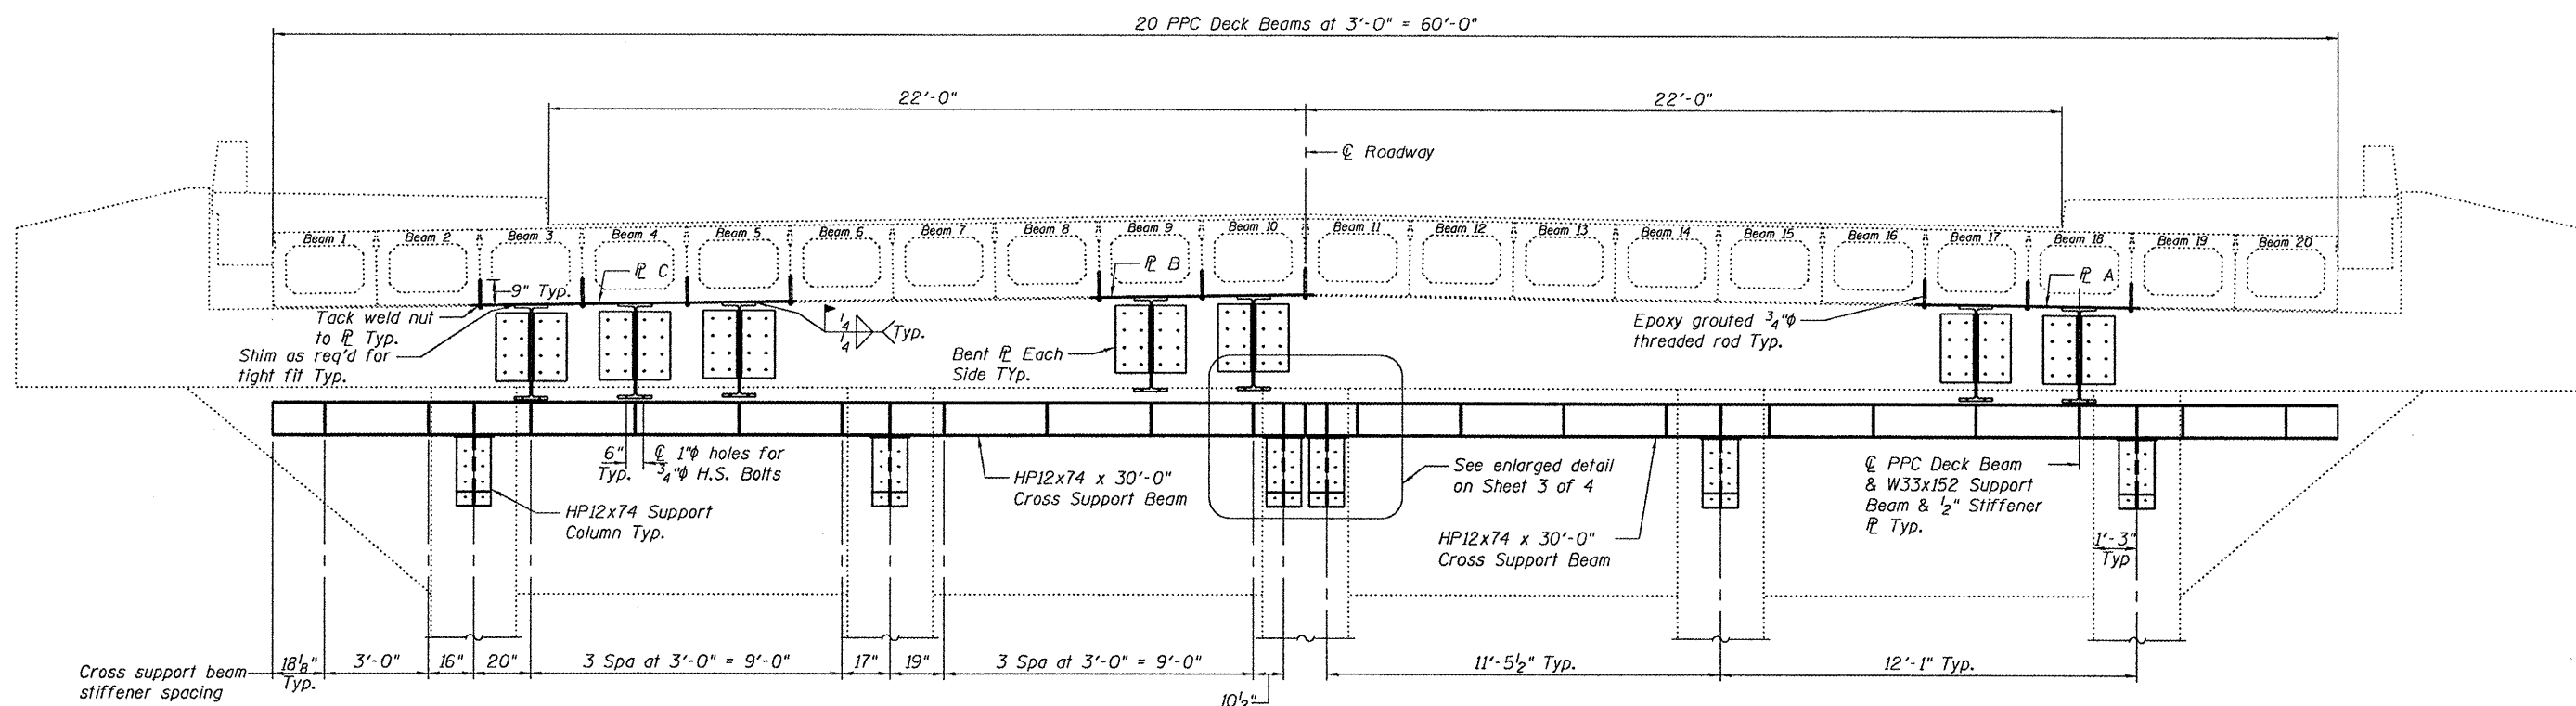


STATE OF ILLINOIS
DEPARTMENT OF TRANSPORTATION



SOUTH FACE OF PIER 4 ELEVATION

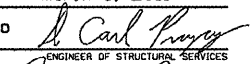

(Looking North)
(North face of Pier 3 similar by mirroring)



NORTH ABUTMENT ELEVATION

(Looking North)

DESIGNED	V.H.V.
CHECKED	A.T.H.
DRAWN	Drew Christopher
CHECKED	V.H.V. A.T.H.

EXAMINED	March 3, 2010
PASSED	 <small>CARL HINES ENGINEER OF STRUCTURAL SERVICES</small>  <small>RALPH E. ANDERSON ENGINEER OF BRIDGES AND STRUCTURES</small>

DETAILS
SN 016-0934

SHEET NO. 4	F.A.U. RTE.	SECTION	COUNTY	TOTAL SHEETS	SHEET NO.
	2937	1112.1 BR-2	Cook	8	7
4 SHEETS	FED. ROAD DIST. NO. ILLINOIS		FED. AID PROJECT		
			CONTRACT NO. 60J18		