


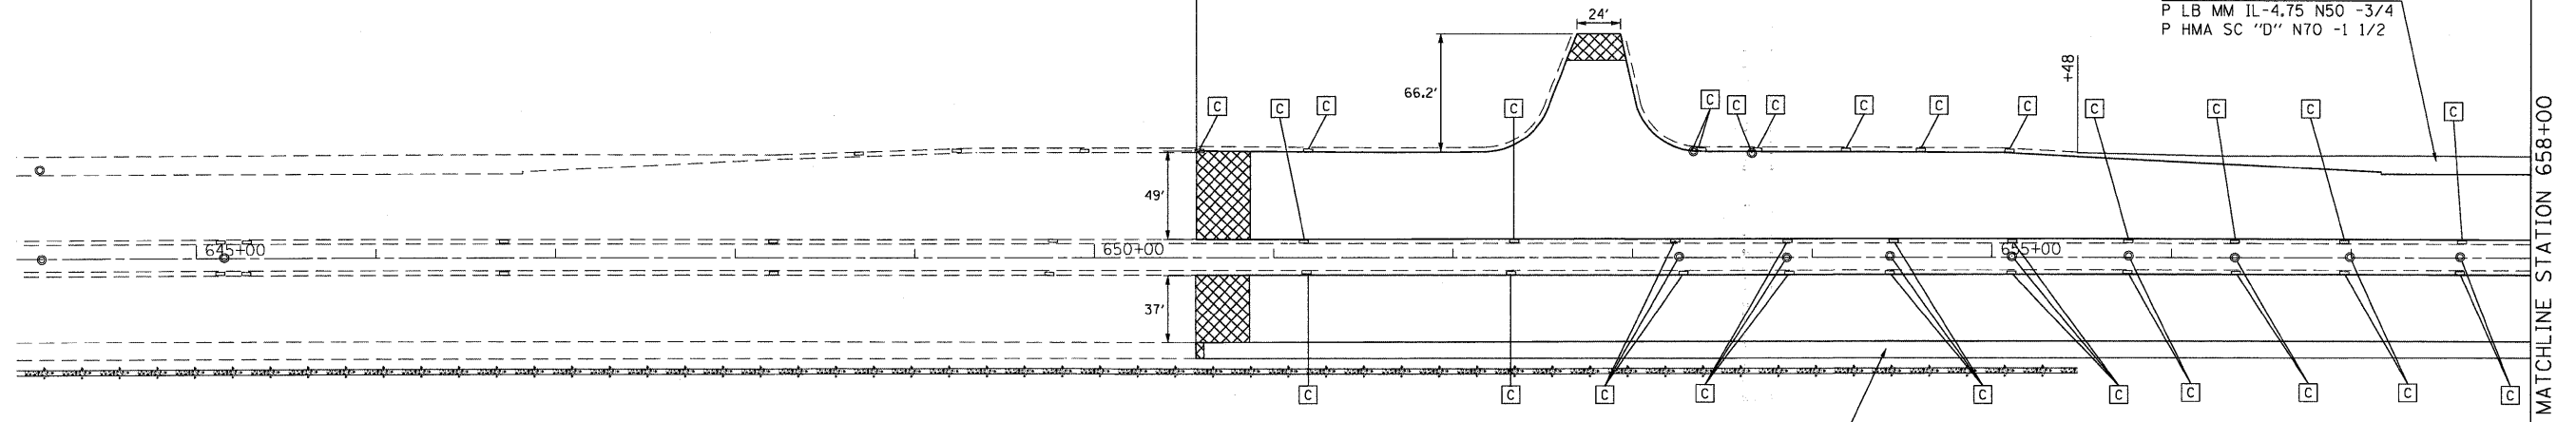

IMPROVEMENT BEGINS
STA. 650+57

PORTLAND CEMENT CONCRETE SURFACE REMOVAL, VAR. DEPTH (SEE NOTE 1)
RESURFACE WITH:
POLYMERIZED LEVELING BINDER (MACHINE METHOD), IL-4.75, N50 -3/4"
POLYMERIZED HMA SURFACE COURSE, STONE MATRIX ASPHALT, N80 -2"
WASHINGTON STREET

HMA SURF REM 2 1/4
P LB MM IL-4.75 N50 -3/4
P HMA SC "D" N70 -1 1/2




NOTES

- REFER TO TYPICAL SECTIONS FOR LOCATIONS AND DISTRICT ONE (BD33)
(HMA TAPER AT EDGE OF PCC PAVEMENT).
- REBUILD EXISTING HANDHOLE TO HEAVY DUTY HANDHOLE.
- REBUILD EXISTING HANDHOLE.

HMA SURF REM 2 1/4
P LB MM IL-4.75 N50 -3/4
P HMA SC "D" N70 -1 1/2

ROADWAY LEGEND

PROPOSED SURFACE REMOVAL BUTT JOINT
SEE BUTT JOINTS AND HMA TAPER DETAILS (BD32)

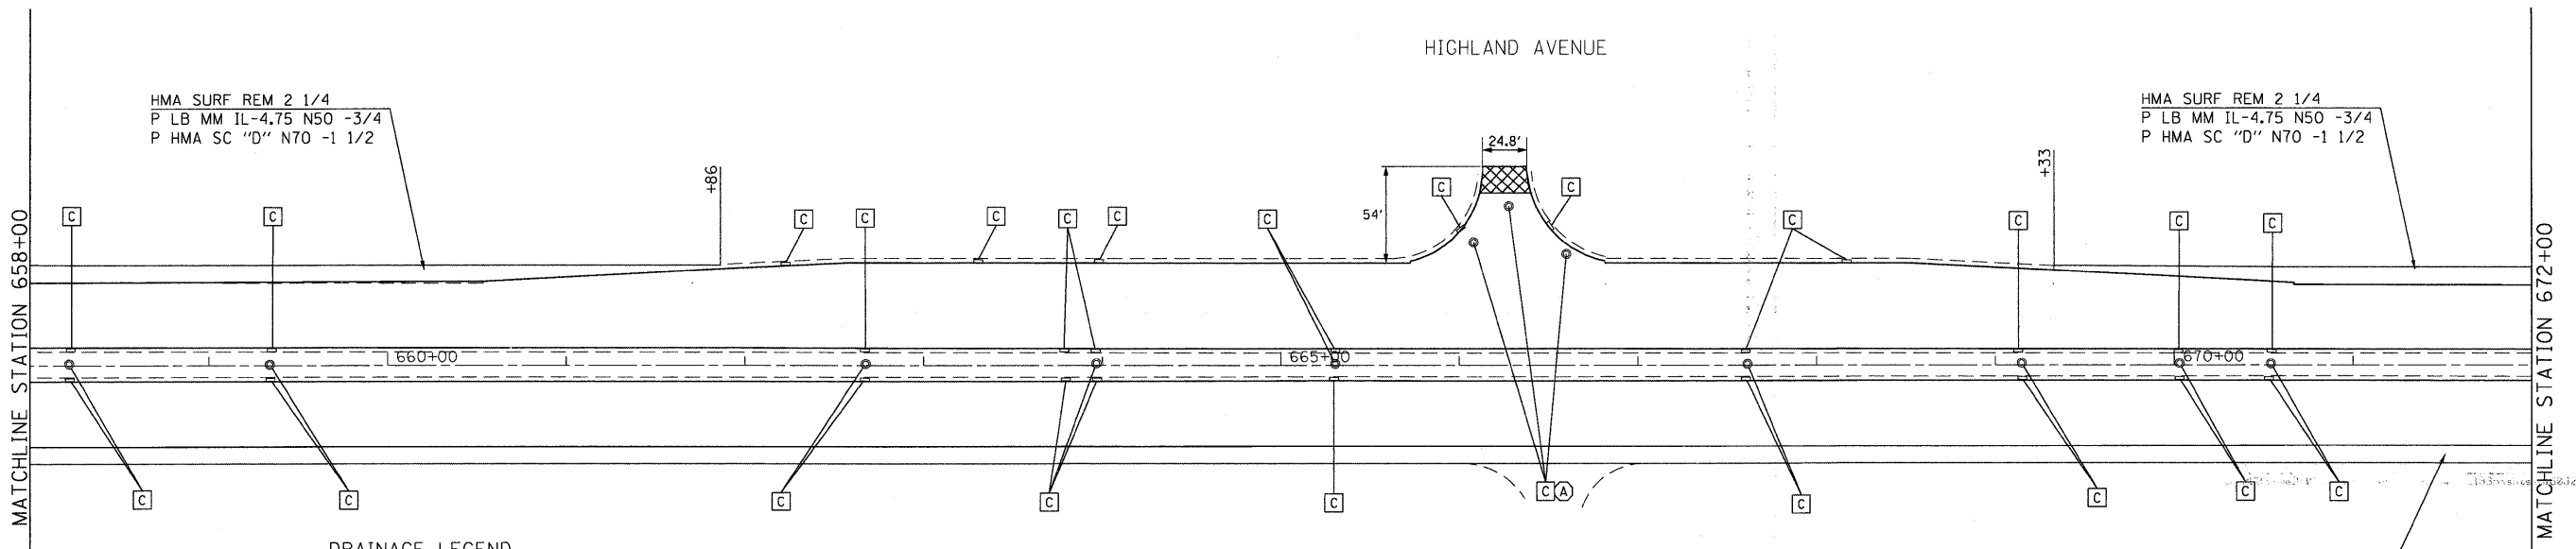

HMA SURF REM 2 1/4
P LB MM IL-4.75 N50 -3/4
P HMA SC "D" N70 -1 1/2

HMA SURF REM 2 1/4
P LB MM IL-4.75 N50 -3/4
P HMA SC "D" N70 -1 1/2

DRAINAGE LEGEND

- FRAMES AND GRATES TO BE ADJUSTED
- STRUCTURE TO BE CLEANED
- FRAMES AND LIDS TO BE ADJUSTED
- FRAMES AND LIDS TO BE ADJUSTED SPECIAL
- STRUCTURE TO BE RECONSTRUCTED
- TELEPHONE-TO BE ADJUSTED BY OTHERS
- COM ED-TO BE ADJUSTED BY OTHERS

HMA SURF REM 2 1/4
P LB MM IL-4.75 N50 -3/4
P HMA SC "D" N70 -1 1/2

FILE NAME = p:\2009\me\9006_serve\phi\cadd\wo7_1183\shs\DI66J20-ah\p-01.dgn
 PLOT SCALE = 50.0000 / 1
 USER NAME = Millennium Professional Services



200 22ND Street, Suite 216, Lombard, IL 60148
630.705.0110 voice, 630.839.2566 fax
WWW.MPS-IL.COM
MILLENNIA PROFESSIONAL SERVICES

DESIGNED - CJD	REVISED -
DRAWN - CJD	REVISED -
CHECKED - RPD	REVISED -
DATE - 2/17/2010	REVISED -

**STATE OF ILLINOIS
DEPARTMENT OF TRANSPORTATION**

**ILLINOIS ROUTE 83 (NORTH)
WASHINGTON ST TO ILLINOIS RTE 64**

ROADWAY PLAN

SCALE: 1"=100' SHEET NO. OF SHEETS STA. 650+57 TO STA. 672+00

F.A.P. RTE.	SECTION	COUNTY	TOTAL SHEETS	SHEET NO.
344	543 X-RS-2	DUPAGE	30	5
FED. ROAD DIST. NO. 1 ILLINOIS FED. AID PROJECT			CONTRACT NO. 60J20	

PLN-01

p:\2009\me\9006_serve\phi\cadd\wo7_1183\shs\DI66J20-ah\p-01.dgn