


- DRAINAGE LEGEND**
- [A] FRAMES AND GRATES TO BE ADJUSTED
 - [C] STRUCTURE TO BE CLEANED
 - [SP] FRAMES AND LIDS TO BE ADJUSTED SPECIAL
 - [REC] STRUCTURE TO BE RECONSTRUCTED
 - [T] TELEPHONE-TO BE ADJUSTED BY OTHERS
 - [CE] COM ED-TO BE ADJUSTED BY OTHERS

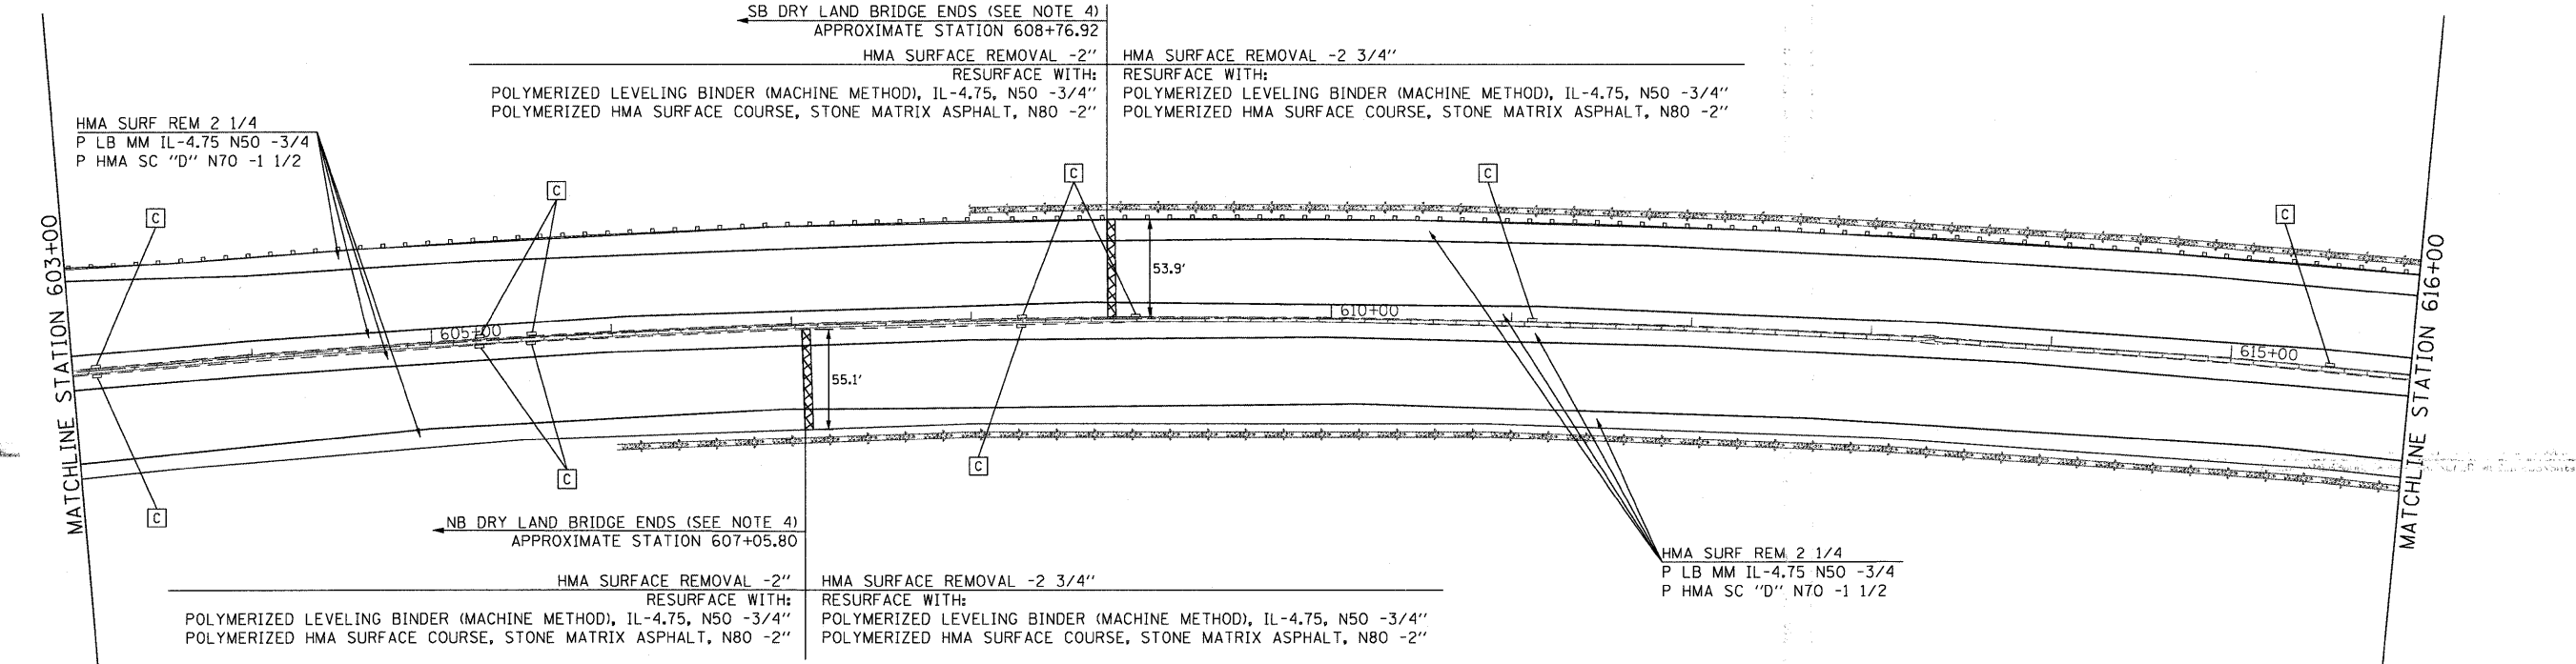

- NOTES**
- REFER TO TYPICAL SECTIONS FOR LOCATIONS AND DISTRICT ONE (BD33) (HMA TAPER AT EDGE OF PCC PAVEMENT).
 - REBUILD EXISTING HANDHOLE TO HEAVY DUTY HANDHOLE.
 - REBUILD EXISTING HANDHOLE.
 - NO PAVEMENT PATCHING SHALL BE CONDUCTED WITHIN THE DRY LAND BRIDGE LIMITS.

- ROADWAY LEGEND**
- [Hatched Box] PROPOSED HMA SURFACE REMOVAL BUTT JOINT SEE BUTT JOINTS AND HMA TAPER DETAILS (BD32)

FILE NAME : P:\2009\ME09006_VerVer_PlanCAD\MOB_IL835_Shas\0160.121-shs-pln-02.dgn
 PLOT SCALE : 50.0000' / 1" IN.
 USER NAME : Millennium Professional Services

200 22ND Street, Suite 216, Lombard, IL 60148
 630.705.0110 voice, 630.839.2566 fax
 www.mps-il.com
MILLENNIA PROFESSIONAL SERVICES

DESIGNED - CJD	REVISED -
DRAWN - CJD	REVISED -
CHECKED - RPD	REVISED -
DATE - 2/17/2010	REVISED -

STATE OF ILLINOIS
DEPARTMENT OF TRANSPORTATION

ILLINOIS ROUTE 83 (SOUTH)
ILLINOIS RTE 56 TO WASHINGTON ST

ROADWAY PLAN

SCALE: 1"=100' SHEET NO. OF SHEETS STA. 589+00 TO STA. 616+00

F.A.P. RTE. 344	SECTION 543 R-1-RS	COUNTY DUPAGE	TOTAL SHEETS 27	SHEET NO. 7
CONTRACT NO. 60J21				
FED. ROAD DIST. NO. 1 ILLINOIS FED. AID PROJECT				

PLN-02

P:\2009\ME09006_VerVer_PlanCAD\MOB_IL835_Shas\0160.121-shs-pln-02.dgn