


IMPROVEMENT ENDS  
STA. 655+56.919

WASHINGTON STREET

MATCHLINE STATION 644+00

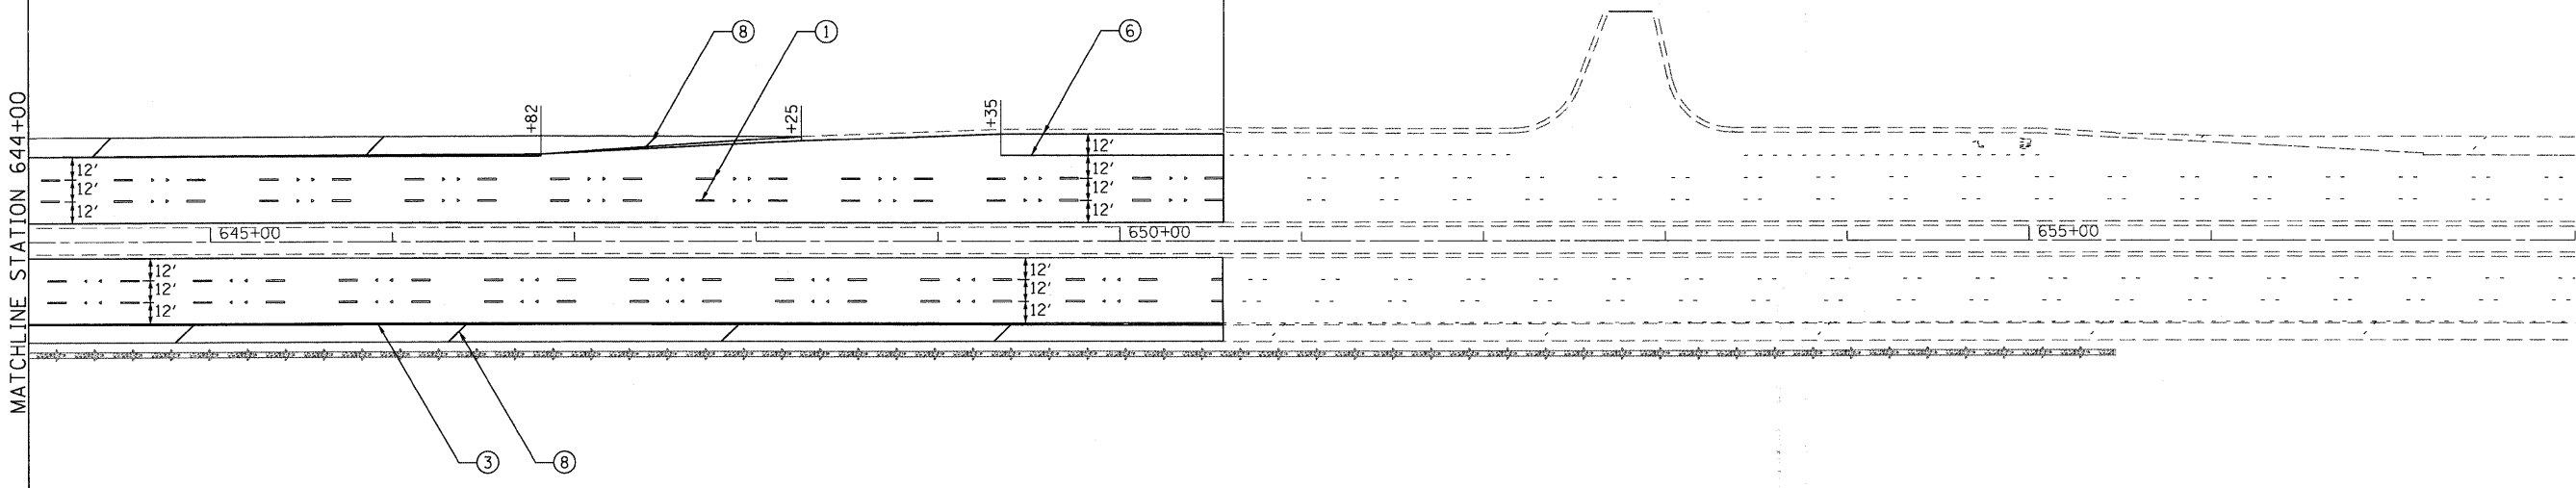

PAVEMENT MARKING LEGEND (SEE NOTE 1)

- |   |  |
|---|--|
| ① THERMOPLASTIC PAVEMENT MARKING 4" WHITE LANE LINE (30' SKIP 10' DASH) | ⑦ THERMOPLASTIC PAVEMENT MARKING 8" WHITE LINE             |
| ② THERMOPLASTIC PAVEMENT MARKING 6" WHITE DOTTED LINE (6' SKIP 2' DASH) | ⑧ THERMOPLASTIC PAVEMENT MARKING 12" DIAGONAL WHITE LINE   |
| ③ THERMOPLASTIC PAVEMENT MARKING 4" SOLID WHITE LINE                    | ⑨ THERMOPLASTIC PAVEMENT MARKING 12" DIAGONAL YELLOW LINE  |
| ④ THERMOPLASTIC PAVEMENT MARKING 4" SOLID YELLOW LINE                   | ⑩ THERMOPLASTIC PAVEMENT MARKING 24" WHITE STOP BAR        |
| ⑤ THERMOPLASTIC PAVEMENT MARKING 4" DOUBLE YELLOW LINE 11" C-C          | ⑪ THERMOPLASTIC PAVEMENT MARKING LETTERS AND SYMBOLS (TYP) |
| ⑥ THERMOPLASTIC PAVEMENT MARKING 6" WHITE LINE                          | ⑫ RAISED REFLECTIVE PAVEMENT MARKER (SEE NOTE 2)           |

NOTES:

- REFER TO DISTRICT 1 TYPICAL PAVEMENT MARKINGS (TC-13) FOR ADDITIONAL INFORMATION.
- REFER TO DISTRICT 1 RAISED REFLECTIVE PAVEMENT MARKERS (TC-11) FOR ADDITIONAL INFORMATION.

FILE NAME = P:\2009\MEP\006-Var-Ver-Philly\CADD\W08\_IL\035\Shots\DI60J21-mlt-pmk-04.dgn  
PLOT SCALE = 50.0000 / IN.  
USER NAME = Millennium Professional Services



200 22ND Street, Suite 216, Lombard, IL 60148  
630.705.0110 voice, 630.839.2566 fax  
www.mps-il.com  
**MILLENNIA PROFESSIONAL SERVICES**

DESIGNED - CJD	REVISED -
DRAWN - CJD	REVISED -
CHECKED - RPD	REVISED -
DATE - 2/23/2010	REVISED -

**STATE OF ILLINOIS  
DEPARTMENT OF TRANSPORTATION**

**ILLINOIS ROUTE 83 (SOUTH)  
ILLINOIS RTE 56 TO WASHINGTON ST**

**PAVEMENT MARKING PLAN**

SCALE: 1"=100' SHEET NO. OF SHEETS STA. 645+00 TO STA. 672+00

F.A.P. RTE.	SECTION	COUNTY	TOTAL SHEETS	SHEET NO.
344	543 R-1-RS	DUPAGE	27	13
CONTRACT NO. 60J21			FED. ROAD DIST. NO. 1 ILLINOIS FED. AID PROJECT	

PMK-04

P:\2009\MEP\006-Var-Ver-Philly\CADD\W08\_IL\035\Shots\DI60J21-mlt-pmk-04.dgn