



STATE OF ILLINOIS
DEPARTMENT OF TRANSPORTATION

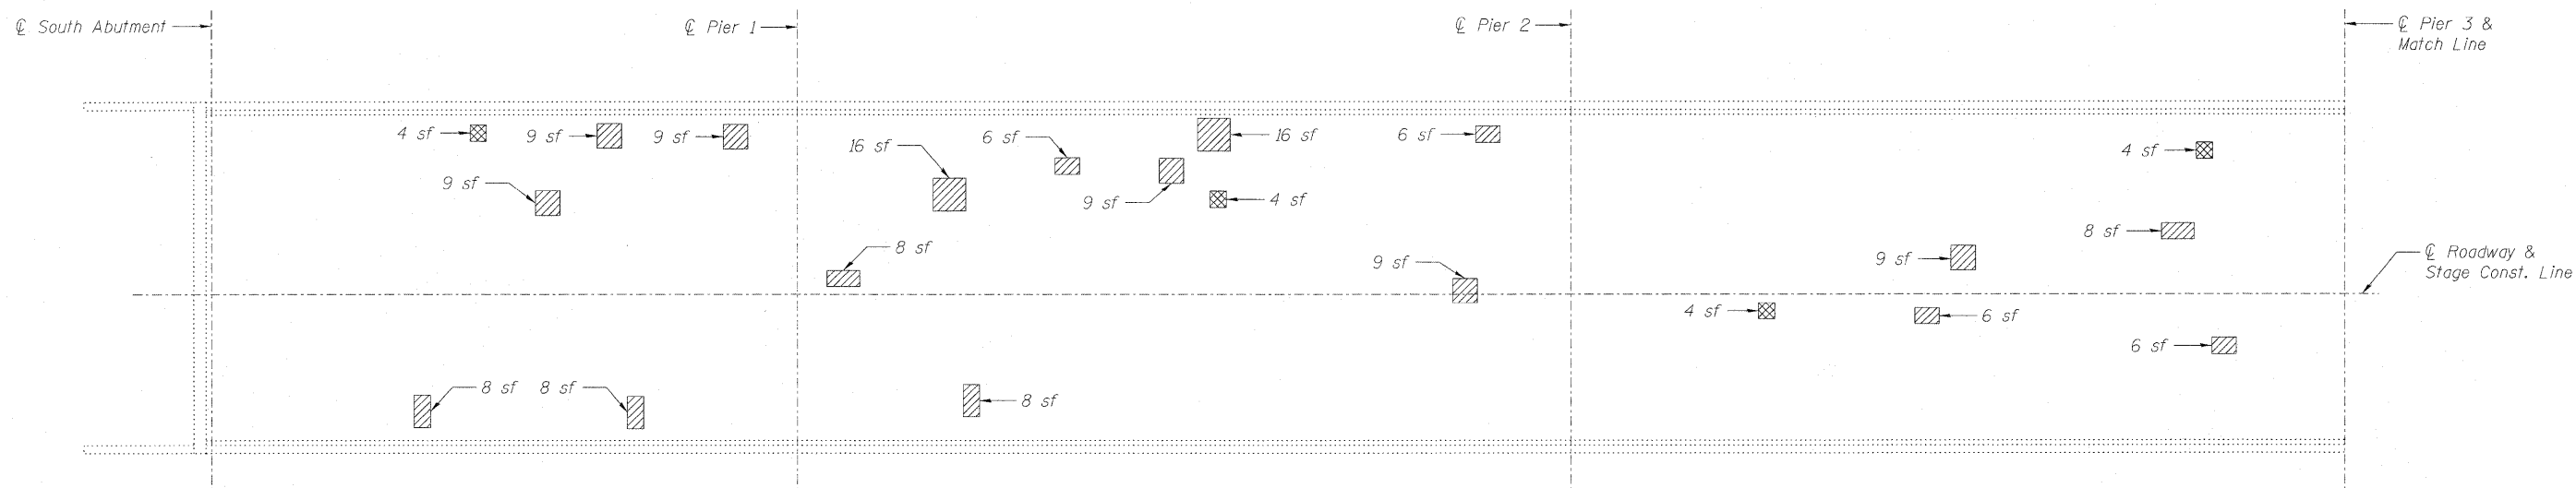

PARTIAL PLAN
(Spans 1 Thru 3)

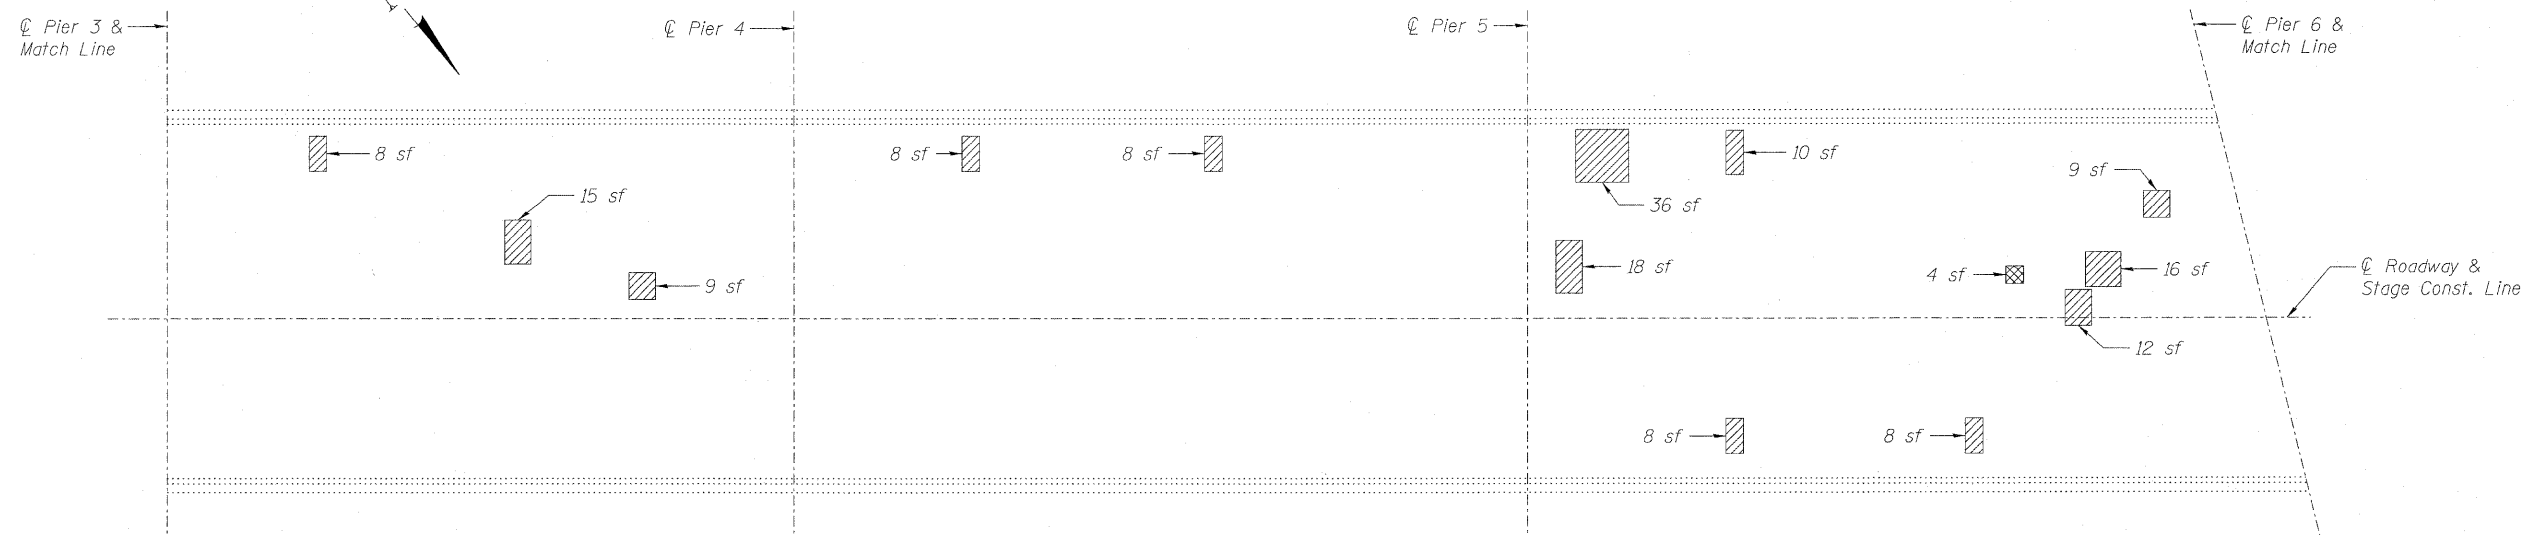

PARTIAL PLAN
(Spans 4 Thru 6)

BILL OF MATERIAL

Item	Unit	Total
Deck Slab Repair (Full Depth, Type I)	Sq. Yd.	2.2
Deck Slab Repair (Full Depth, Type II)	Sq. Yd.	35.0
Protective Shield	Sq. Yd.	1547

Repair of the existing deck slab shall include but may not be limited to the areas shown. The actual area to be repaired will be determined by the Engineer at the time of construction.

LEGEND

- Indicates Deck Slab Repair (Full Depth, Type I)
- Indicates Deck Slab Repair (Full Depth, Type II)
- sf Square Feet

Note:
See Sheet 1 of 27 for locations
of protective shield.

DECK REPAIR (1 of 5)
STRUCTURE NO. 016-2407

LE LIN ENGINEERING LTD. Consulting Engineers Chatham, Illinois	SHEET NO. 6 27 SHEETS	F.A.P. RTE.	SECTION	COUNTY	TOTAL SHEETS	SHEET NO.
		330	462 X-B-I	COOK	54	26
Designed By: TBP Date: 1/2000		Checked By: WTH File: 016-2407.dgn		CONTRACT NO. 60J37		
ILLINOIS FED. AID PROJECT						