

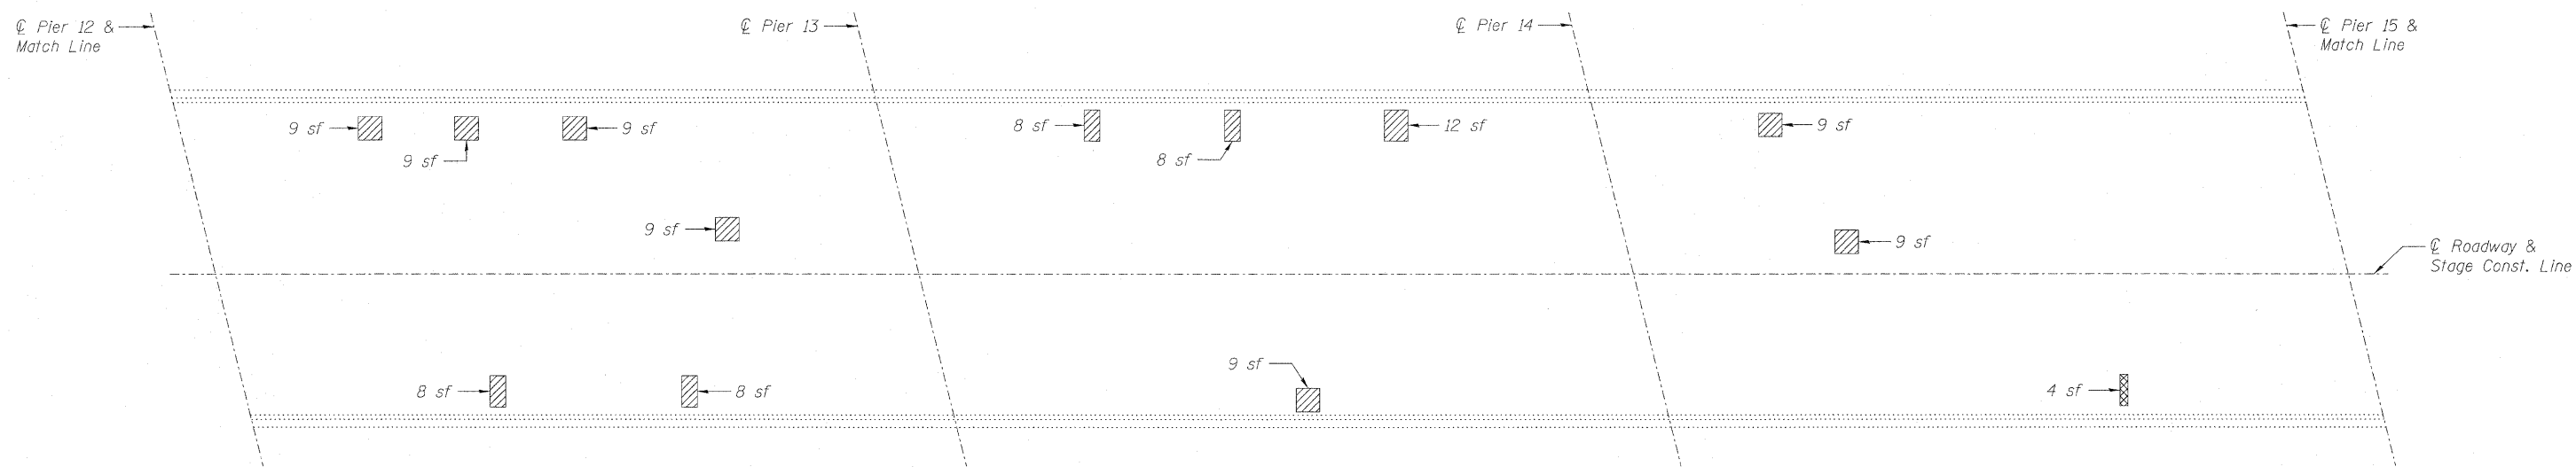


STATE OF ILLINOIS
DEPARTMENT OF TRANSPORTATION

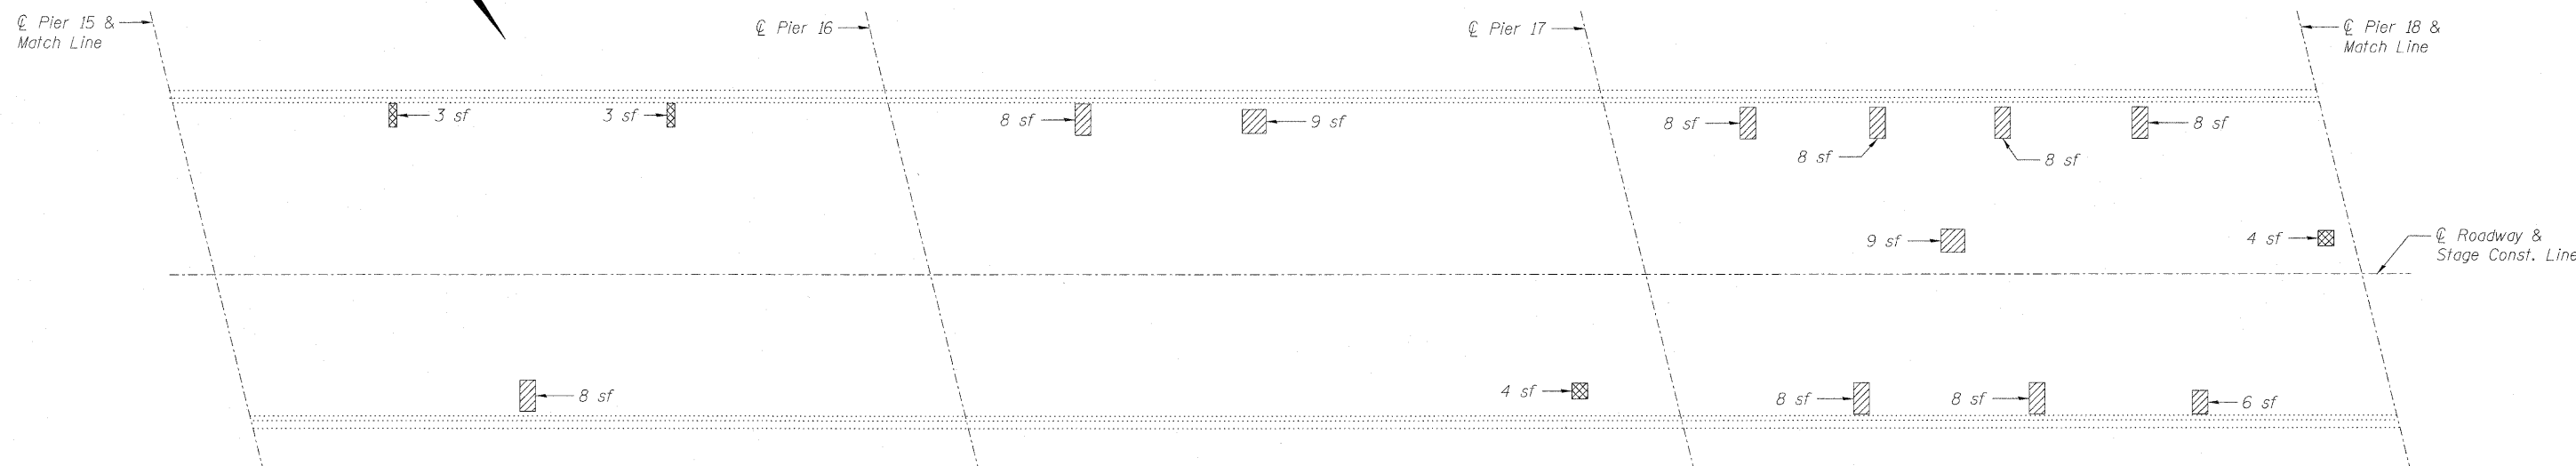

PARTIAL PLAN
(Spans 13 Thru 15)

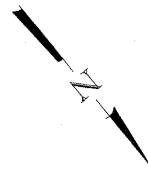

PARTIAL PLAN
(Spans 16 Thru 18)

BILL OF MATERIAL

Item	Unit	Total
Deck Slab Repair (Full Depth, Type I)	Sq. Yd.	2.0
Deck Slab Repair (Full Depth, Type II)	Sq. Yd.	21.7
Protective Shield	Sq. Yd.	417

Repair of the existing deck slab shall include but may not be limited to the areas shown. The actual area to be repaired will be determined by the Engineer at the time of construction.

LEGEND

- Indicates Deck Slab Repair (Full Depth, Type I)
- Indicates Deck Slab Repair (Full Depth, Type II)
- sf Square Feet

Note:
See Sheets 1 and 2 of 27 for locations of protective shield.

DECK REPAIR (3 of 5)
STRUCTURE NO. 016-2407

LIN ENGINEERING LTD. Consulting Engineers Chatham, Illinois	SHEET NO. 8	F.A.P. RTE. 330	SECTION 462 X-B-I	COUNTY COOK	TOTAL SHEETS 54	SHEET NO. 28
	27 SHEETS	CONTRACT NO. 60J37				
		ILLINOIS FED. AID PROJECT				