
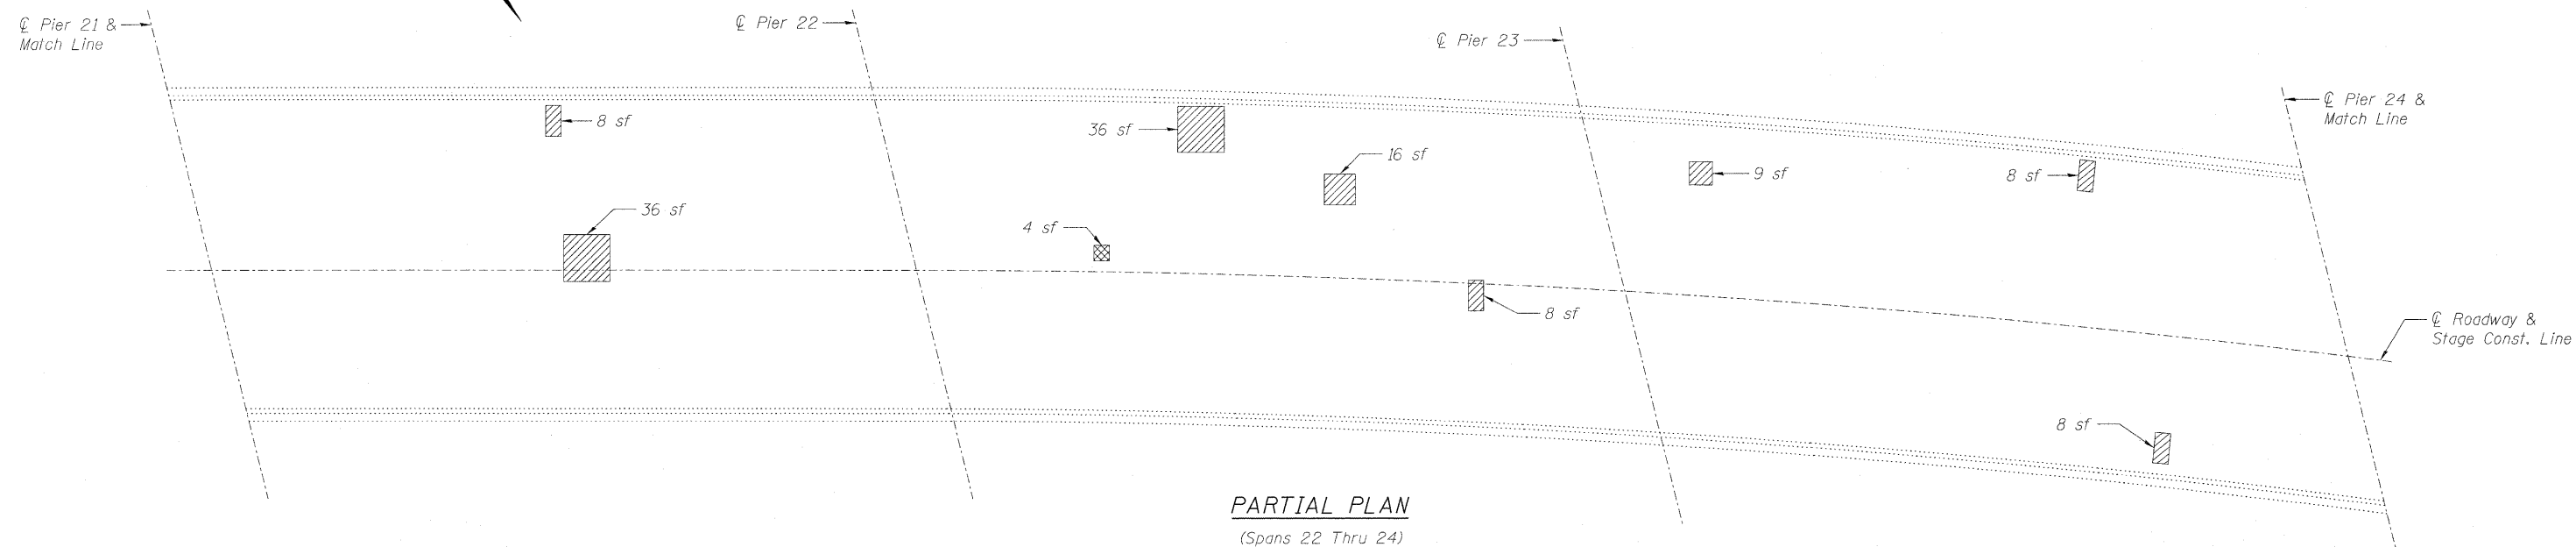


STATE OF ILLINOIS
DEPARTMENT OF TRANSPORTATION

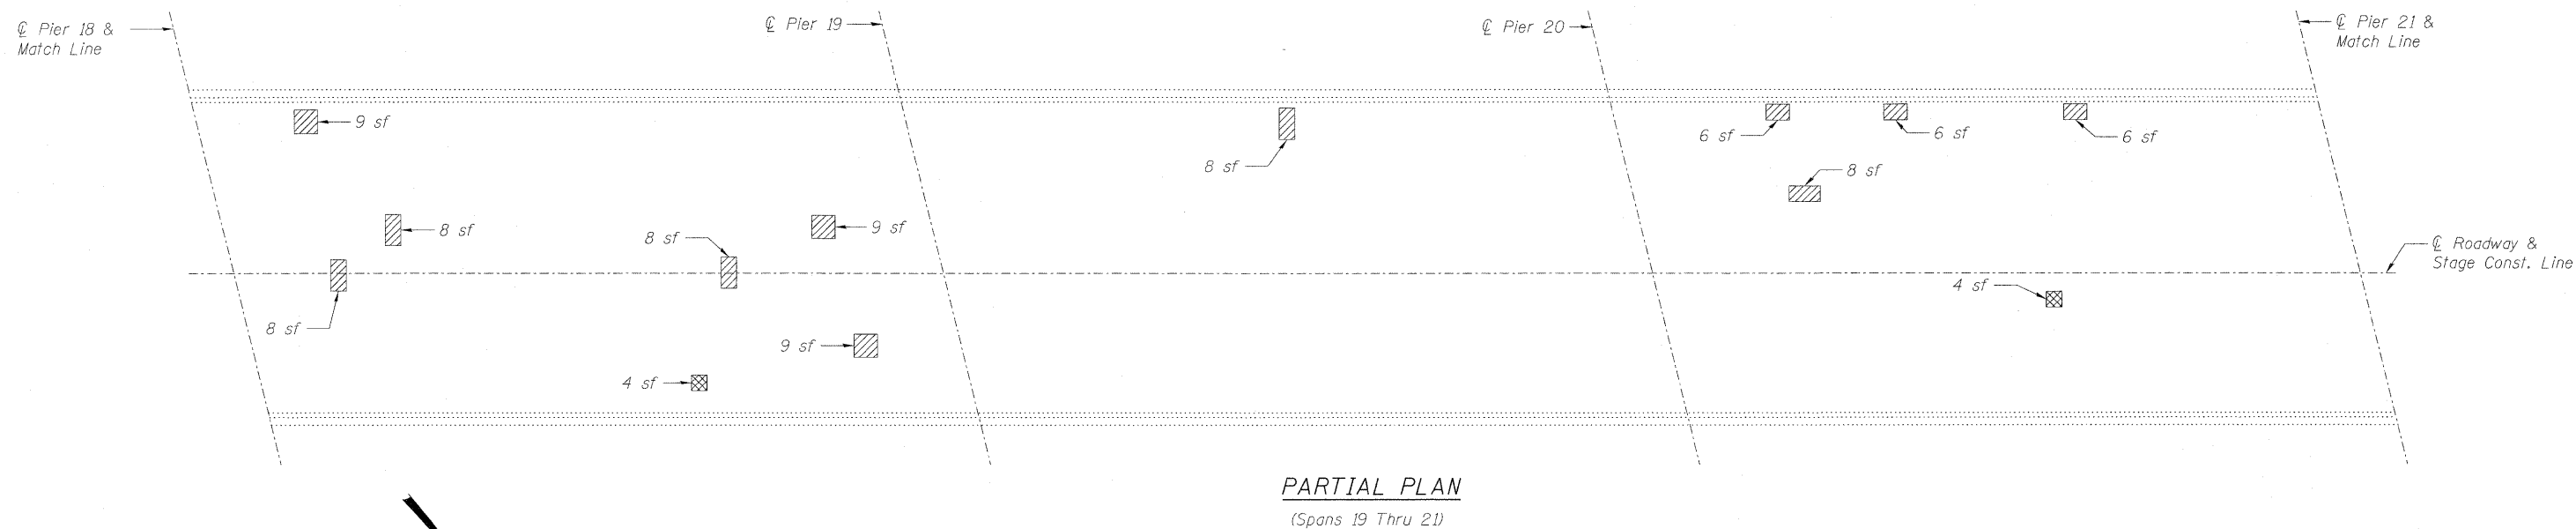

BILL OF MATERIAL

| Item | Unit | Total |
|--|---------|-------|
| Deck Slab Repair (Full Depth, Type I) | Sq. Yd. | 1.3 |
| Deck Slab Repair (Full Depth, Type II) | Sq. Yd. | 23.8 |
| Protective Shield | Sq. Yd. | 858 |


Repair of the existing deck slab shall include but may not be limited to the areas shown. The actual area to be repaired will be determined by the Engineer at the time of construction.

LEGEND

-  Indicates Deck Slab Repair (Full Depth, Type I)
-  Indicates Deck Slab Repair (Full Depth, Type II)
- sf Square Feet

Note:
See Sheet 2 of 27 for locations of protective shield.

DECK REPAIR (4 of 5)
STRUCTURE NO. 016-2407

| | | | | | | |
|---|-------------|---------------------------------------|-----------|---------------------------|--------------|--------------------|
|  LIN ENGINEERING, LTD. Consulting Engineers Chatham, Illinois | SHEET NO. 9 | F.A.P. RTE. | SECTION | COUNTY | TOTAL SHEETS | SHEET NO. |
| | 27 SHEETS | 330 | 462 X-B-1 | COOK | 54 | 29 |
| Designed By: TBP Date: 1/20/00 | | Checked By: MTH File: 016-2407.dgn | | ILLINOIS FED. AID PROJECT | | CONTRACT NO. 60J37 |