


I-55 NB & SB TO LAGRANGE RD SB DETOUR

- NOTE 1: EXIT RAMP CLOSURE TO FOLLOW DISTRICT DETAIL FOR FREEWAY ENTRANCE AND EXIT RAMP CLOSURE DETAILS (TC-8).
- NOTE 2: ADD PORTABLE CHANGEABLE MESSAGE SIGN (PCMS) AT THE EAST SIDE OF IL 171 ON SOUTHBOUND I-55.
- NOTE 3: ADD PORTABLE CHANGEABLE MESSAGE SIGN (PCMS) AT THE WEST SIDE OF IL 173 ON NORTHBOUND I-55.

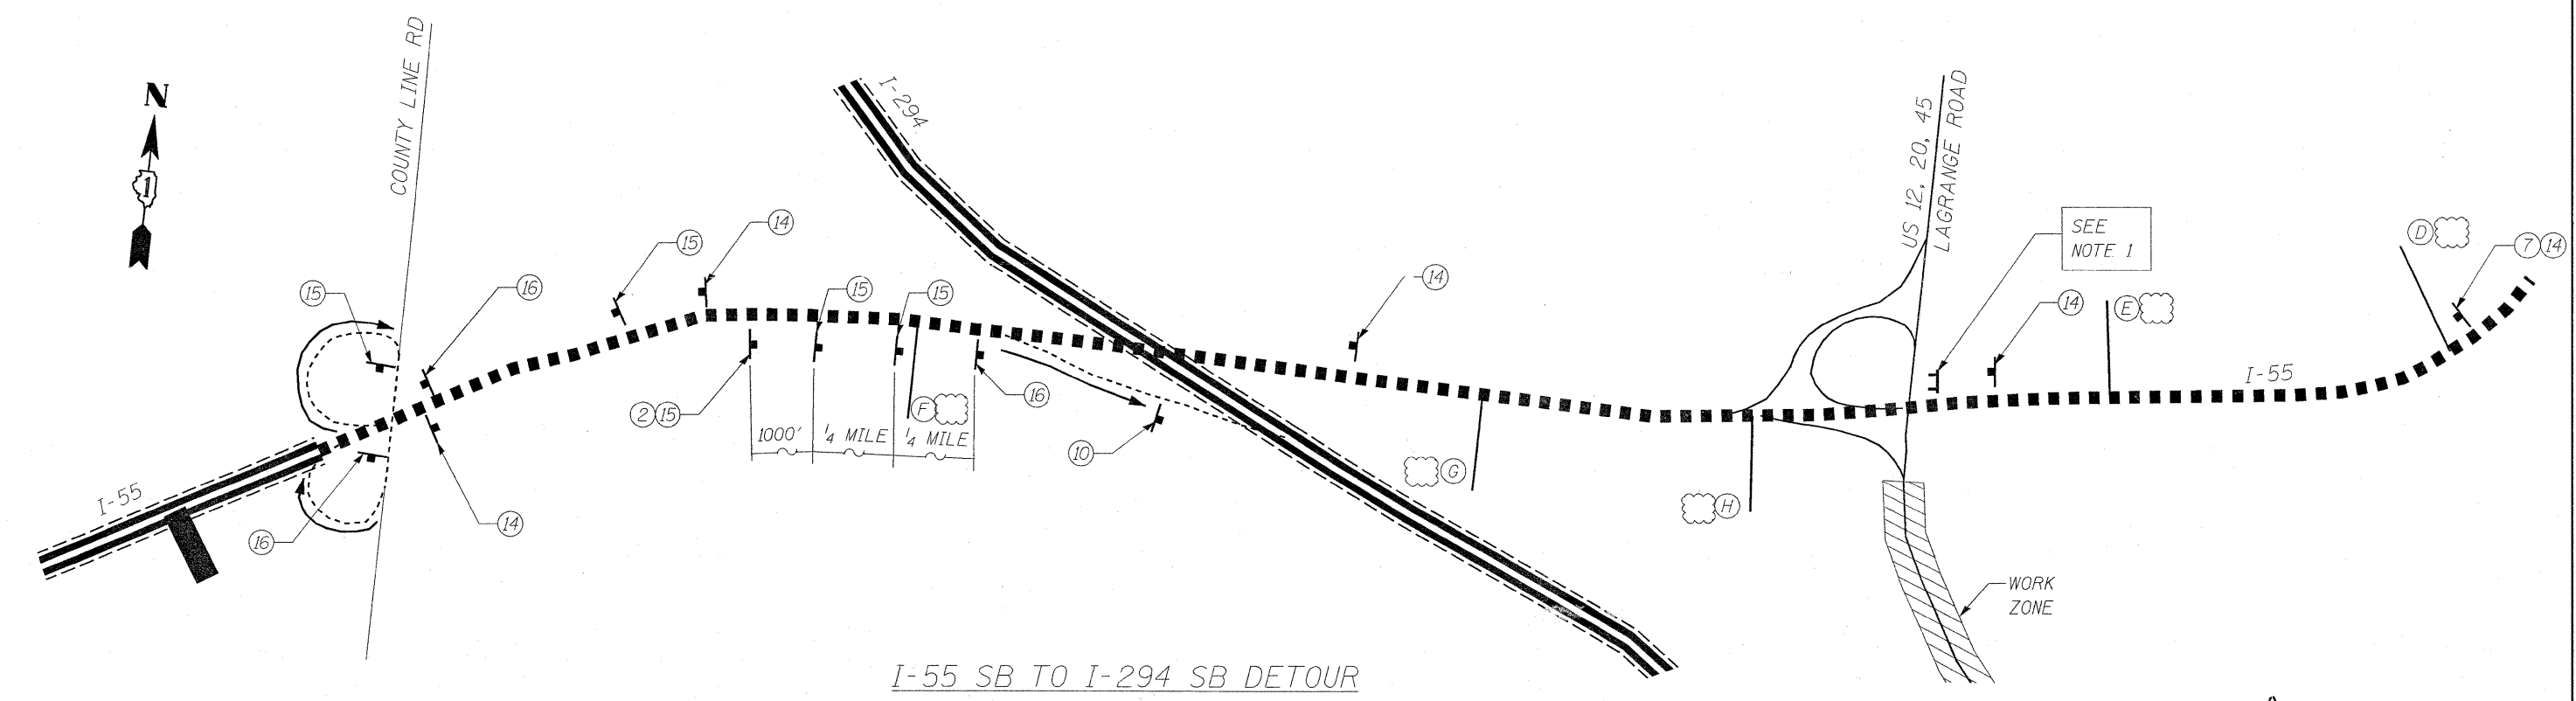

I-55 SB TO I-294 SB DETOUR

LOWCO, INC.
CONSULTING ENGINEERS
1560 WALL ST, SUITE 222
NAPERVILLE, ILLINOIS 60563 PH: (630) 577-9100

DESIGNED - MJY	REVISOR -
DRAWN - SLV	REVISION - 4/13/2010
CHECKED - MJY, DC	REVISION -
DATE - 01/29/2010	REVISION -

**STATE OF ILLINOIS
DEPARTMENT OF TRANSPORTATION**

DETOUR PLAN - EXPRESSWAYS
US 12, 20, 45 SB (LA GRANGE RD) OVER CN RR AND CANALS
SCALE: NONE SHEET NO. 13 OF 41 SHEETS STA. 16+97.50 TO STA. 31+99.36

Rev. Sheet 4-15-10

F.A.P. RTE.	SECTION	COUNTY	TOTAL SHEETS	SHEET NO.
330	462 X-B-I-1	COOK	41	13
D-91-228-10			CONTRACT NO. 60J38	
FED. ROAD DIST. NO.		ILLINOIS FED. AID PROJECT		