


I-55 NB & SB TO LAGRANGE RD SB DETOUR

- NOTE 1: EXIT RAMP CLOSURE TO FOLLOW DISTRICT DETAIL FOR FREEWAY ENTRANCE AND EXIT RAMP CLOSURE DETAILS (TC-8).
- NOTE 2: ADD PORTABLE CHANGEABLE MESSAGE SIGN (PCMS) AT THE EAST SIDE OF IL 171 ON SOUTHBOUND I-55.
- NOTE 3: ADD PORTABLE CHANGEABLE MESSAGE SIGN (PCMS) AT THE WEST SIDE OF IL 173 ON NORTHBOUND I-55.

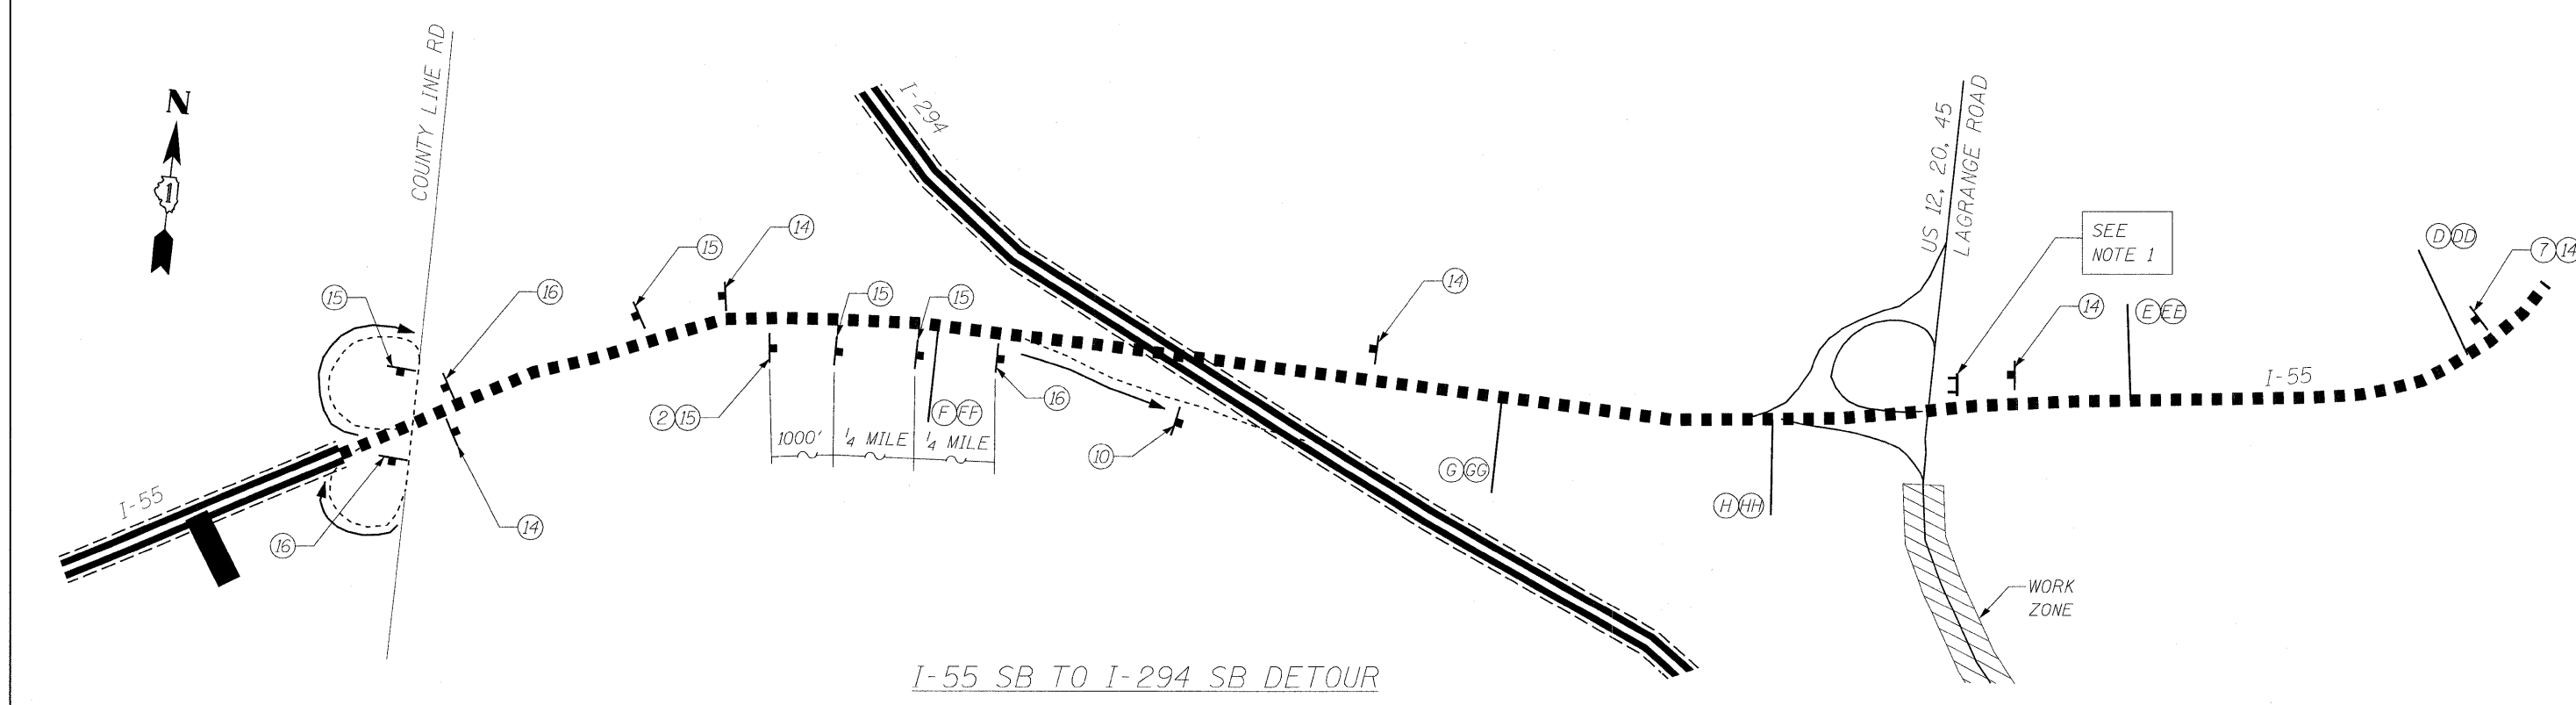

I-55 SB TO I-294 SB DETOUR

LOWCO, INC.
 CONSULTING ENGINEERS
 1560 WALL ST, SUITE 222
 NAPERVILLE, ILLINOIS 60563 PH: 630/577-9100

DESIGNED - MJY	REVISED -
DRAWN - SLV	REVISED -
CHECKED - MJY, DC	REVISED -
DATE - 01/29/2010	REVISED -

**STATE OF ILLINOIS
 DEPARTMENT OF TRANSPORTATION**

**DETOUR PLAN - EXPRESSWAYS
 US 12, 20, 45 SB (LA GRANGE RD) OVER CN RR AND CANALS**

SCALE: NONE SHEET NO. 13 OF 41 SHEETS STA. 16+97.50 TO STA. 31+99.36

F.A.P. RTE. 330	SECTION 462 X-B-I-1	COUNTY COOK	TOTAL SHEETS 41	SHEET NO. 13
D-91-228-10		CONTRACT NO. 60J38		
FED. ROAD DIST. NO. ILLINOIS FED. AID PROJECT				