


STATE OF ILLINOIS  
DEPARTMENT OF TRANSPORTATION

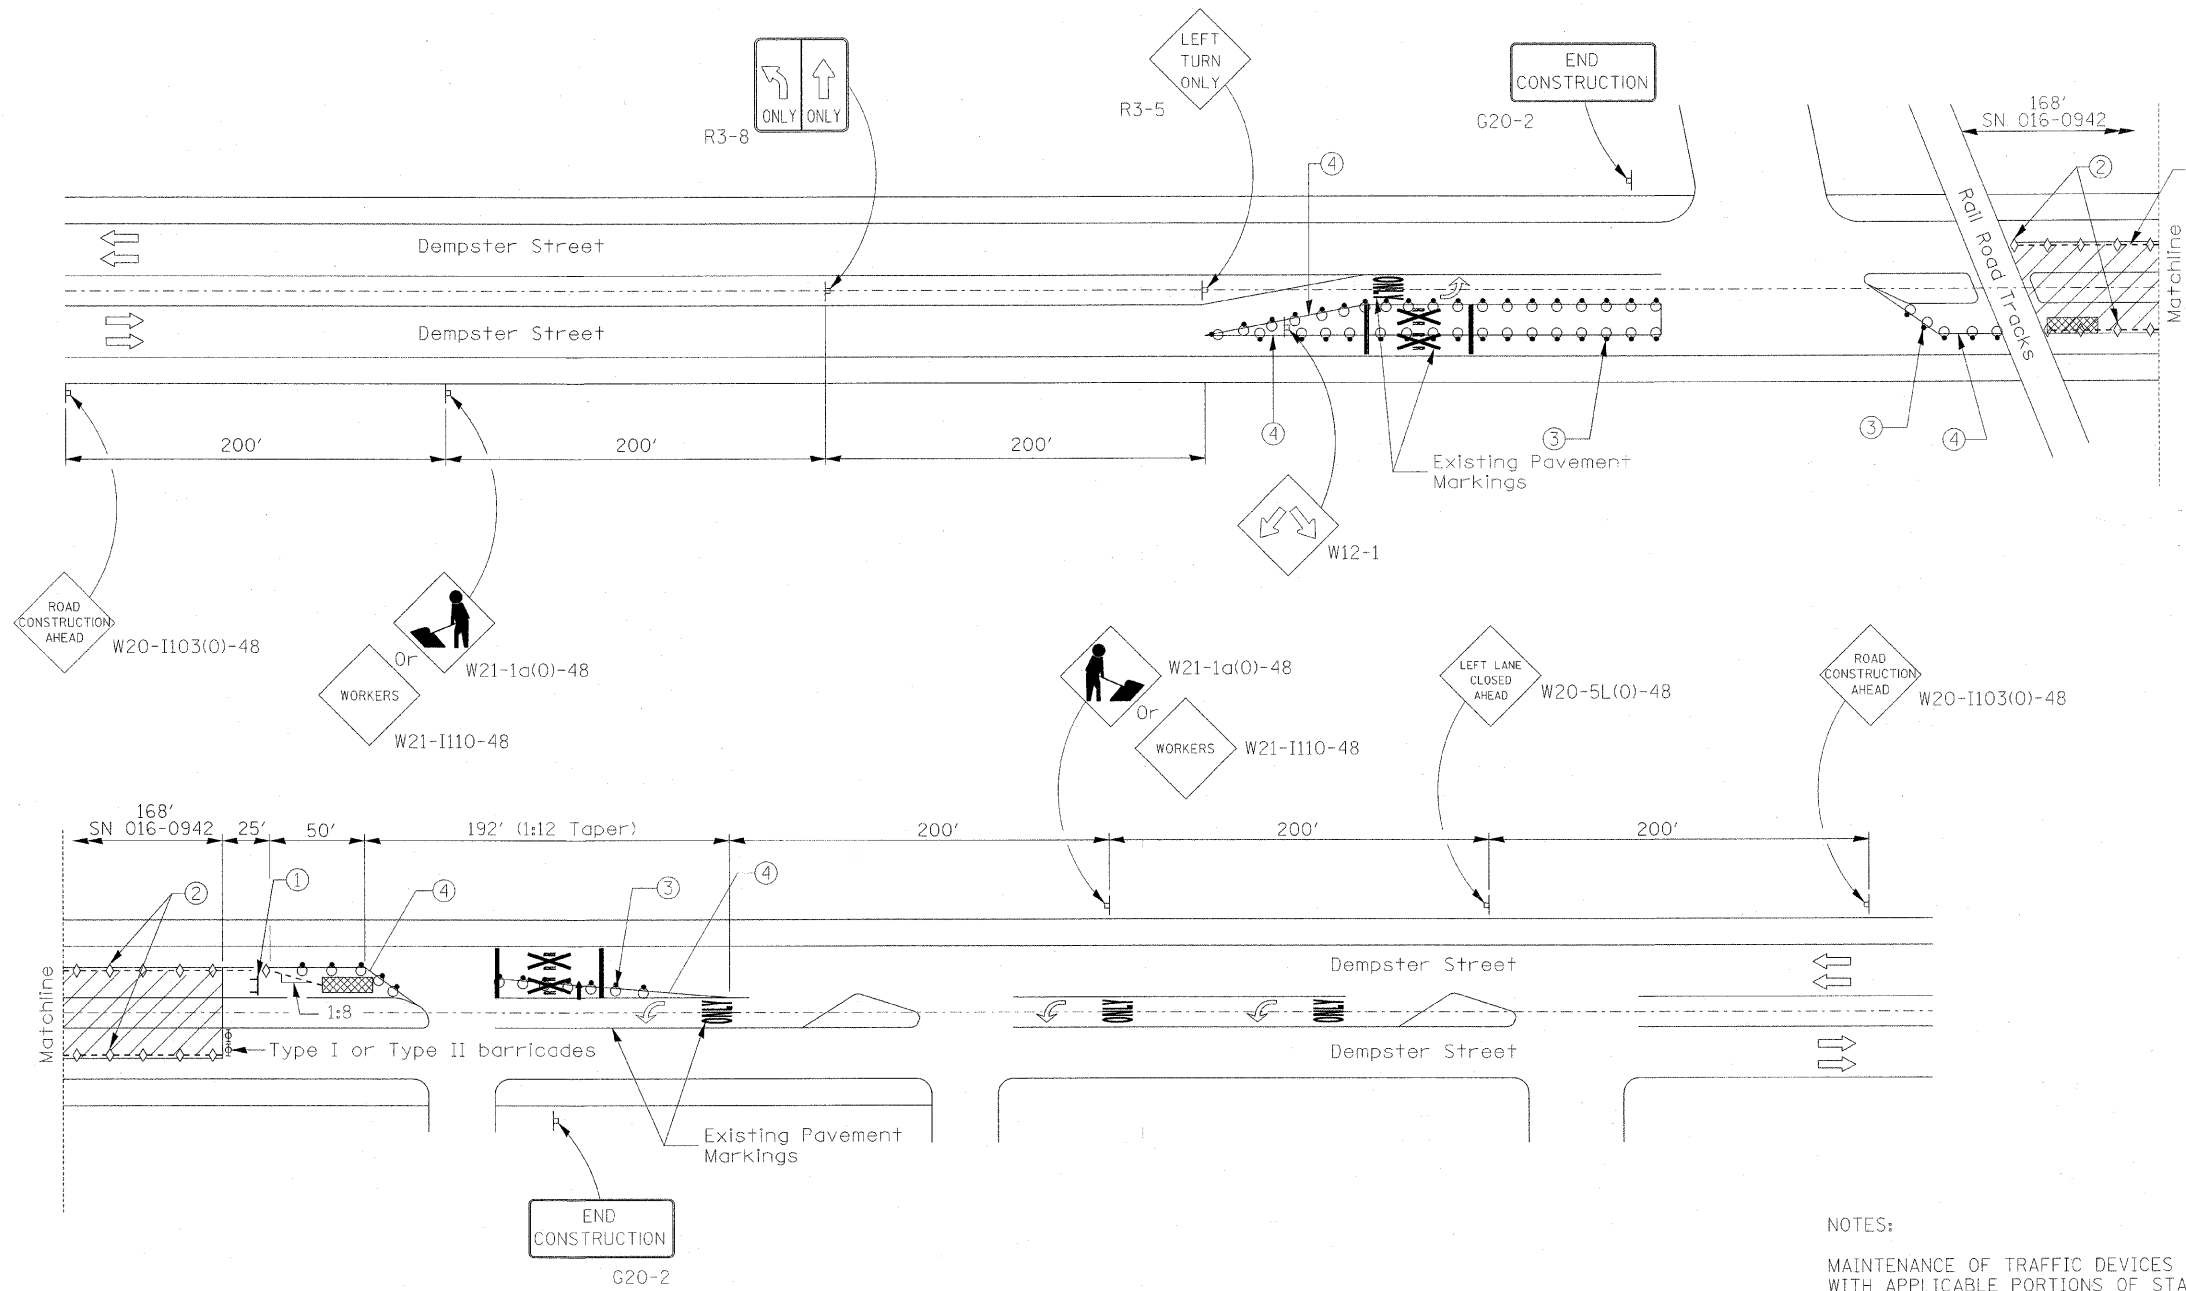

- SYMBOLS**
- Work area
  - Sign
  - Type III barricade
  - Impact attenuator
  - Arrow board
  - Drum with steady burning light
  - Temporary concrete barrier
  - Crystal, bidirectional barrier wall/guardrail marker
  - Barricade or drum with flashing light

- ① Type III barricade to be placed when no work is being performed.
- ② Barrier wall/guardrail markers at 25' cts. See Standards 704001 & 635011.
- ③ Drums at 6' centers
- ④ Temporary pavement marking, 4' wide solid white

**NOTES:**

MAINTENANCE OF TRAFFIC DEVICES TO BE INSTALLED IN ACCORDANCE WITH APPLICABLE PORTIONS OF STANDARDS 701321 AND 701606 AND DISTRICT ONE STANDARDS TC-11 AND TC-13. ADDITIONAL SIGNAGE MAY BE REQUIRED BY THE RESIDENT ENGINEER. THIS WORK AND SIGNAGE IS INCLUDED IN THE PAYITEM FOR TRAFFIC CONTROL AND PROTECTION, (SPECIAL).

EXISTING, CONFLICTING PAVEMENT MARKINGS SHALL BE REMOVED. THIS WORK SHALL BE PAID FOR AS PAVEMENT MARKING REMOVAL.

REMOVAL OF THE TEMPORARY PAVEMENT MARKINGS SHALL BE PAID FOR UNDER THE PAY ITEM WORK ZONE PAVEMENT MARKING REMOVAL.

THE EXISTING PAVEMENT MARKINGS THAT HAVE BEEN REMOVED SHALL BE REPLACED IN-KIND. POLYUREA PAVEMENT MARKING, TYPE I WILL BE PLACED ON CONCRETE SURFACES. THERMOPLASTIC PAVEMENT MARKINGS WILL BE PLACED ON HMA SURFACES.

FILE NAME = D160J50-ght-staging.dgn	USER NAME = IDOT (eng)	DESIGNED - A. Selber	REVISED -	<b>STATE OF ILLINOIS DEPARTMENT OF TRANSPORTATION</b>	<b>STAGE I CONSTRUCTION-MAINTENANCE OF TRAFFIC F.A.P. 377/L 58 (DEMPSTER ST) AT NORTH BRANCH CHICAGO RIVER</b>		F.A.P. RTE. 377	SECTION 2009-117I	COUNTY COOK	TOTAL SHEETS 15	SHEET NO. 3	
PLOT SCALE =	CHECKED - J. Hamelka	DRAWN - A. Selber	REVISED -		SCALE:	SHEET NO. 1 OF 2 SHEETS	STA. 149+88.00 TO STA. 150+64.25	CONTRACT NO. 60J50				
PLOT DATE = January 24, 2010	DATE - JANUARY, 2010	REVIS	REVISED -		ILLINOIS FED. AID PROJECT							