



STATE OF ILLINOIS
DEPARTMENT OF TRANSPORTATION

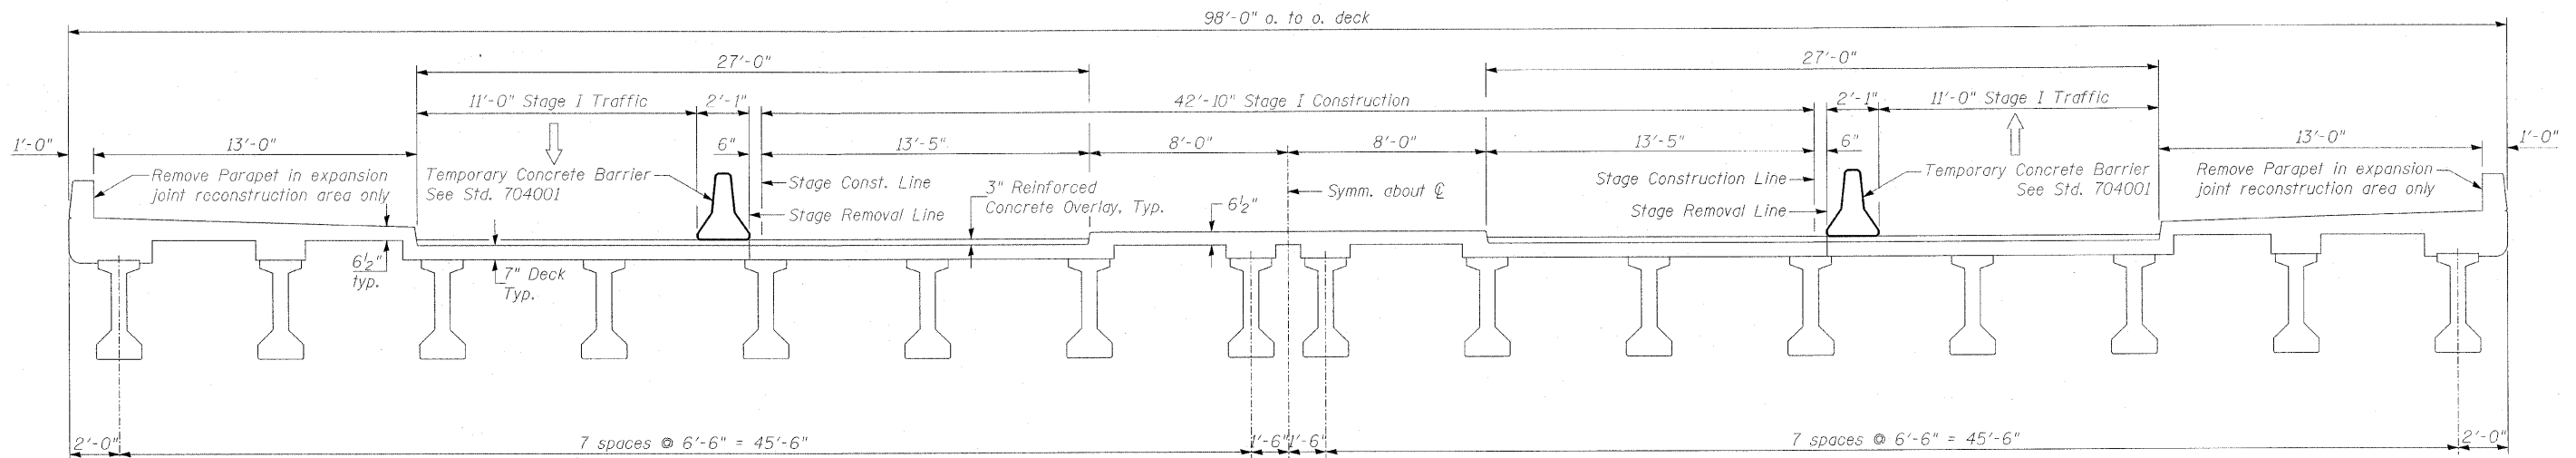

STAGE I CROSS SECTION
(Looking East)

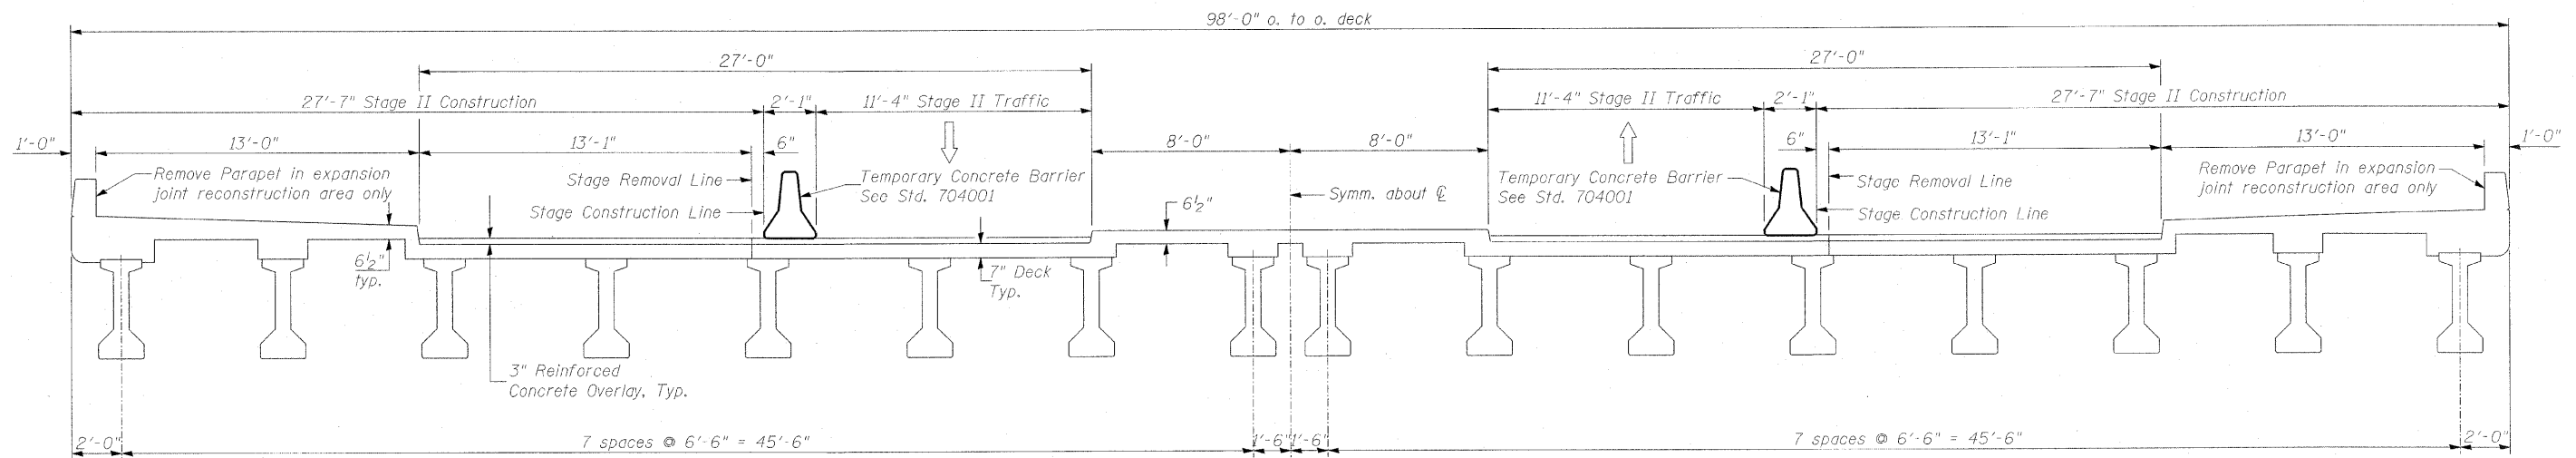

STAGE II CROSS SECTION
(Looking East)

STAGE CONSTRUCTION DETAILS
STRUCTURE NO. 016-0942

DESIGNED A. Seiber	2010
CHECKED J. Hamelka	EXAMINED
DRAWN A. Seiber	ENGINEER OF STRUCTURAL SERVICES
CHECKED J. Hamelka	PASSED
	ENGINEER OF BRIDGES AND STRUCTURES

SHEET NO. S3 OF S9 SHEETS	F.A.P. RTE.	SECTION	COUNTY	TOTAL SHEETS	SHEET NO.
	377	2009-1171	COOK	15	7
CONTRACT NO. 60J50					
ILLINOIS FED. AID PROJECT					