


LEGEND

- ① THPL PVT MK LINE DOUBLE YELLOW CENTERLINE 11" C-C, 4"
- ② THPL PVT MK LINE SKIP DASH YELLOW CENTERLINE 30'-10, 4"
- ③ THPL PVT MK LINE SOLID YELLOW CENTERLINE, 4"
- ④ THPL PVT MK LINE SKIP DASH WHITE LANE LINE 30'-10, 4"
- ⑤ THPL PVT MK LINE WHITE EDGE LINE, 4"
- ⑥ THPL PVT MK LINE DIAGONAL YELLOW, 45° 20' C-C, 12"
- ⑦ THPL PVT MK LINE SOLID WHITE LANE LINE, 6"
- ⑧ THPL PVT MK LINE SOLID WHITE CROSSWALK, 6' C-C, 6"
- ⑨ THPL PVT MK LINE SOLID WHITE STOP BAR, 24"
- ⑩ THPL PVT MK LINE SOLID WHITE LETTER & SYMBOLS
- ⑪ THPL PVT MK LINE DIAGONAL WHITE, 45° 20' C-C, 12"
- ⑫ THPL PVT MK LINE DIAGONAL WHITE CROSSWALK, 2' C-C, 8"

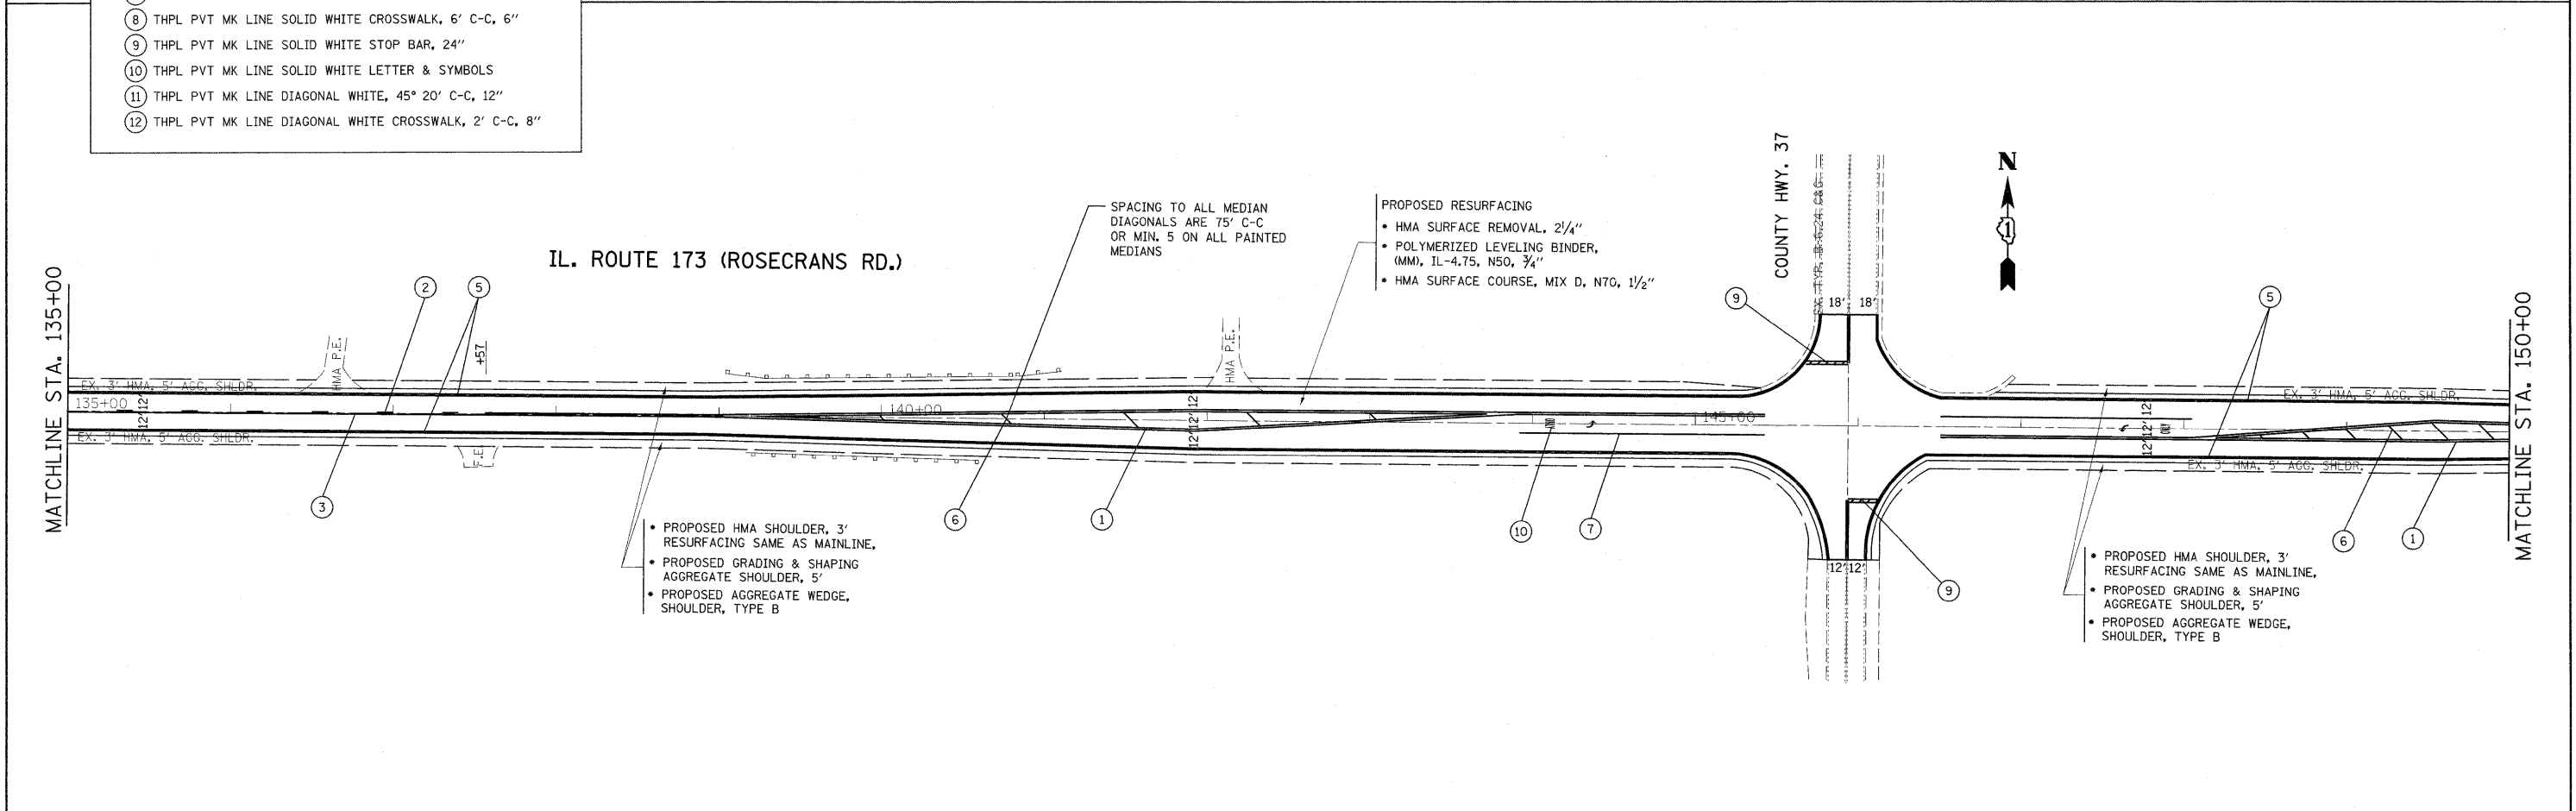

FILE NAME =	USER NAME = drivakosgn	DESIGNED -	REVISED -	STATE OF ILLINOIS DEPARTMENT OF TRANSPORTATION	IL. RTE. 173			F.A.P. RTE.	SECTION	COUNTY	TOTAL SHEETS	SHEET NO.
		DRAWN -	REVISED -		0.1 M EAST OF I-94 TO 0.1 M WEST OF IL. 131 (GREEN BAY RD.)			303	136RS-6	LAKE	28	10
		CHECKED -	REVISED -		SCALE: 1"=50' SHEET NO. OF SHEETS STA. 120+00 TO STA. 150+00			CONTRACT NO. 60J65				
		DATE -	REVISED -		ILLINOIS FED. AID PROJECT							