


TRAFFIC SIGNAL LEGEND

	PROPOSED	EXISTING
DETECTOR LOOP		
SIGNAL HEAD		
G.S. CONDUIT IN TRENCH OR PUSHED		
SIGNAL HEAD WITH BACKPLATE		
RACEWAY FOR MAGNETIC DETECTOR, TYPE I OR II		
VEHICLE DETECTOR, NON-COMPENSATED MAGNETIC TYPE		

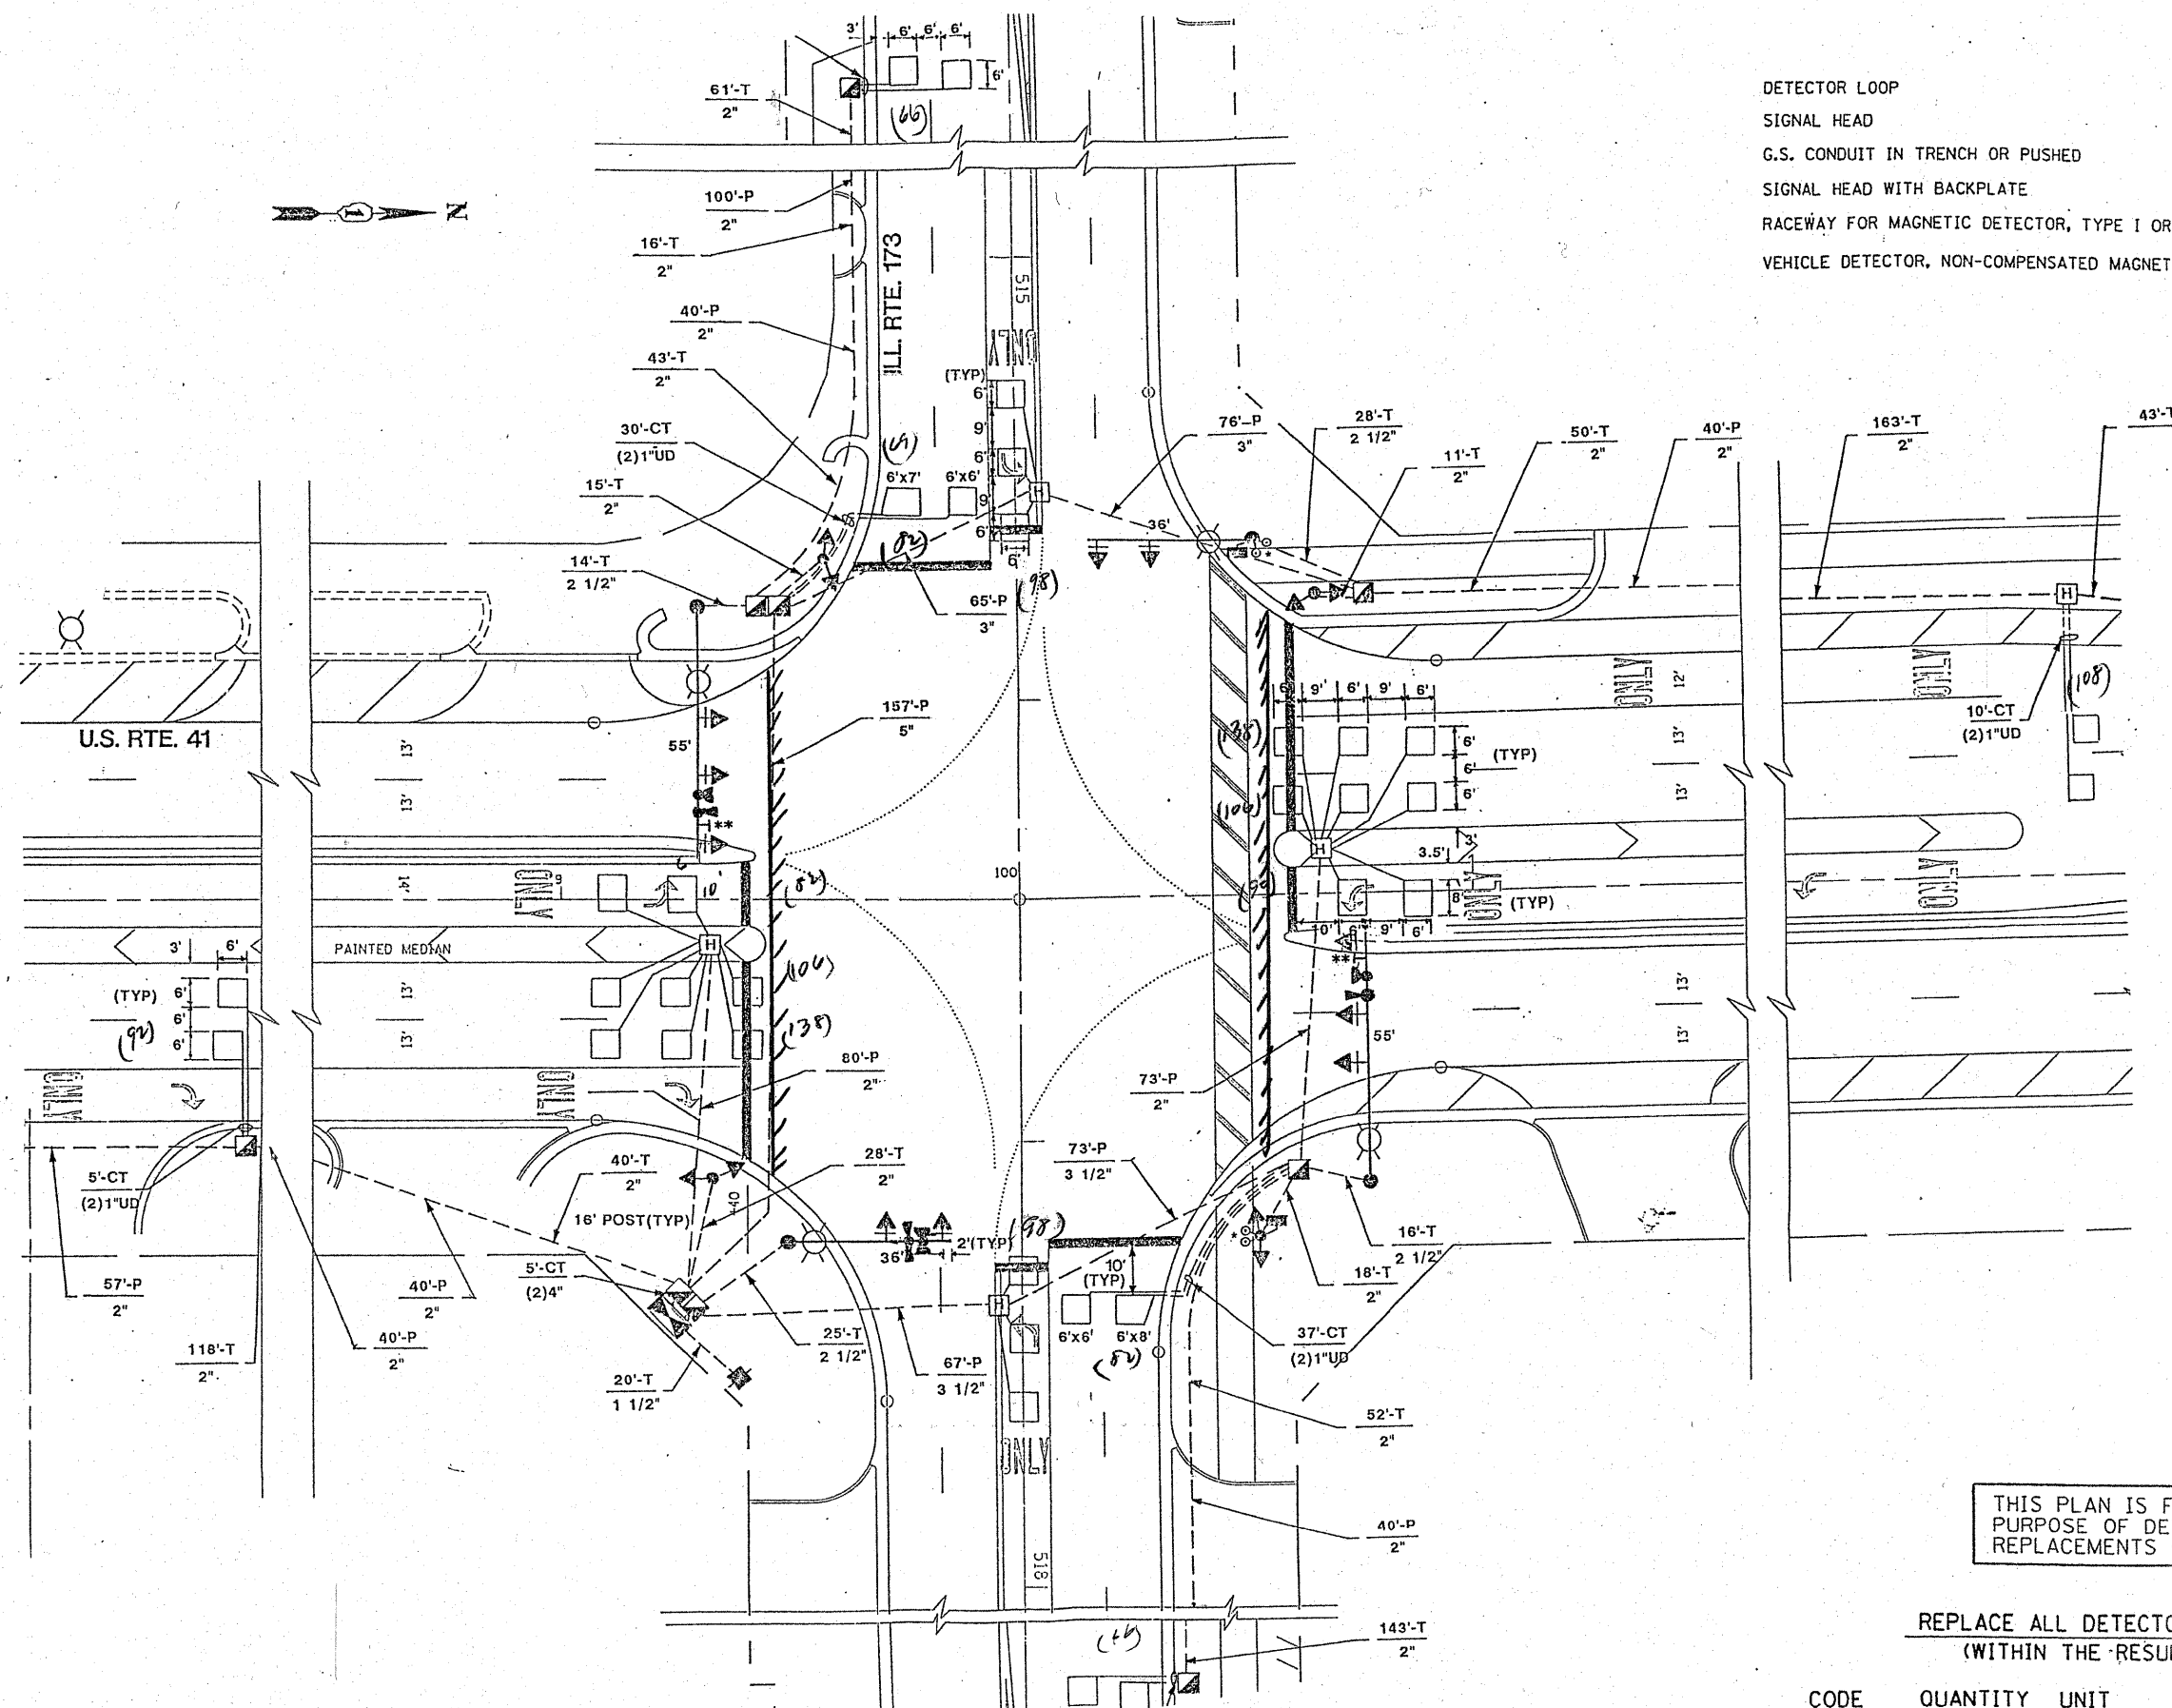

THIS PLAN IS FOR THE SOLE PURPOSE OF DETECTOR LOOP REPLACEMENTS ONLY

REPLACE ALL DETECTOR LOOPS AS SHOWN (WITHIN THE RESURFACING LIMITS)

CODE	QUANTITY	UNIT	ITEM
86600600	492	FOOT	DETECTOR LOOP, REPLACEMENT

FILE NAME =	USER NAME = kenthphixeybc	DESIGNED - BCK	REVISED -
at:\pwwork\PHIDOT\KANTHAPHIXAYBC\081126	4\tr\offic\legend.v7.dgn	DRAWN - BCK	REVISED -
PLOT SCALE = 3/8" = 1' IN.	CHECKED - DAD	REVISIONS	REVISIONS
PLOT DATE = 4/3/2009	DATE		

**STATE OF ILLINOIS
DEPARTMENT OF TRANSPORTATION**

**DISTRICT ONE - DETECTOR LOOP REPLACEMENT
U.S. ROUTE 41 @ ILL. ROUTE 173**

F.A.P. RTE. 303	SECTION 136RS-6	COUNTY LAKE	TOTAL SHEETS 28	SHT NO 16
FED. ROAD DIST. NO. ILLINOIS FED. AID PROJECT			CONTRACT NO 60565	