


IMPROVEMENT BEGINS  
STA. 193+00

HMA SURFACE REMOVAL -2 1/2"  
RESURFACE WITH:  
POLYMERIZED LEVELING BINDER (MACHINE METHOD), IL-4.75, N50 -3/4"  
POLYMERIZED HMA SURFACE COURSE, MIX F, N90 (IL-9.5MM) -1 3/4"  
92ND STREET

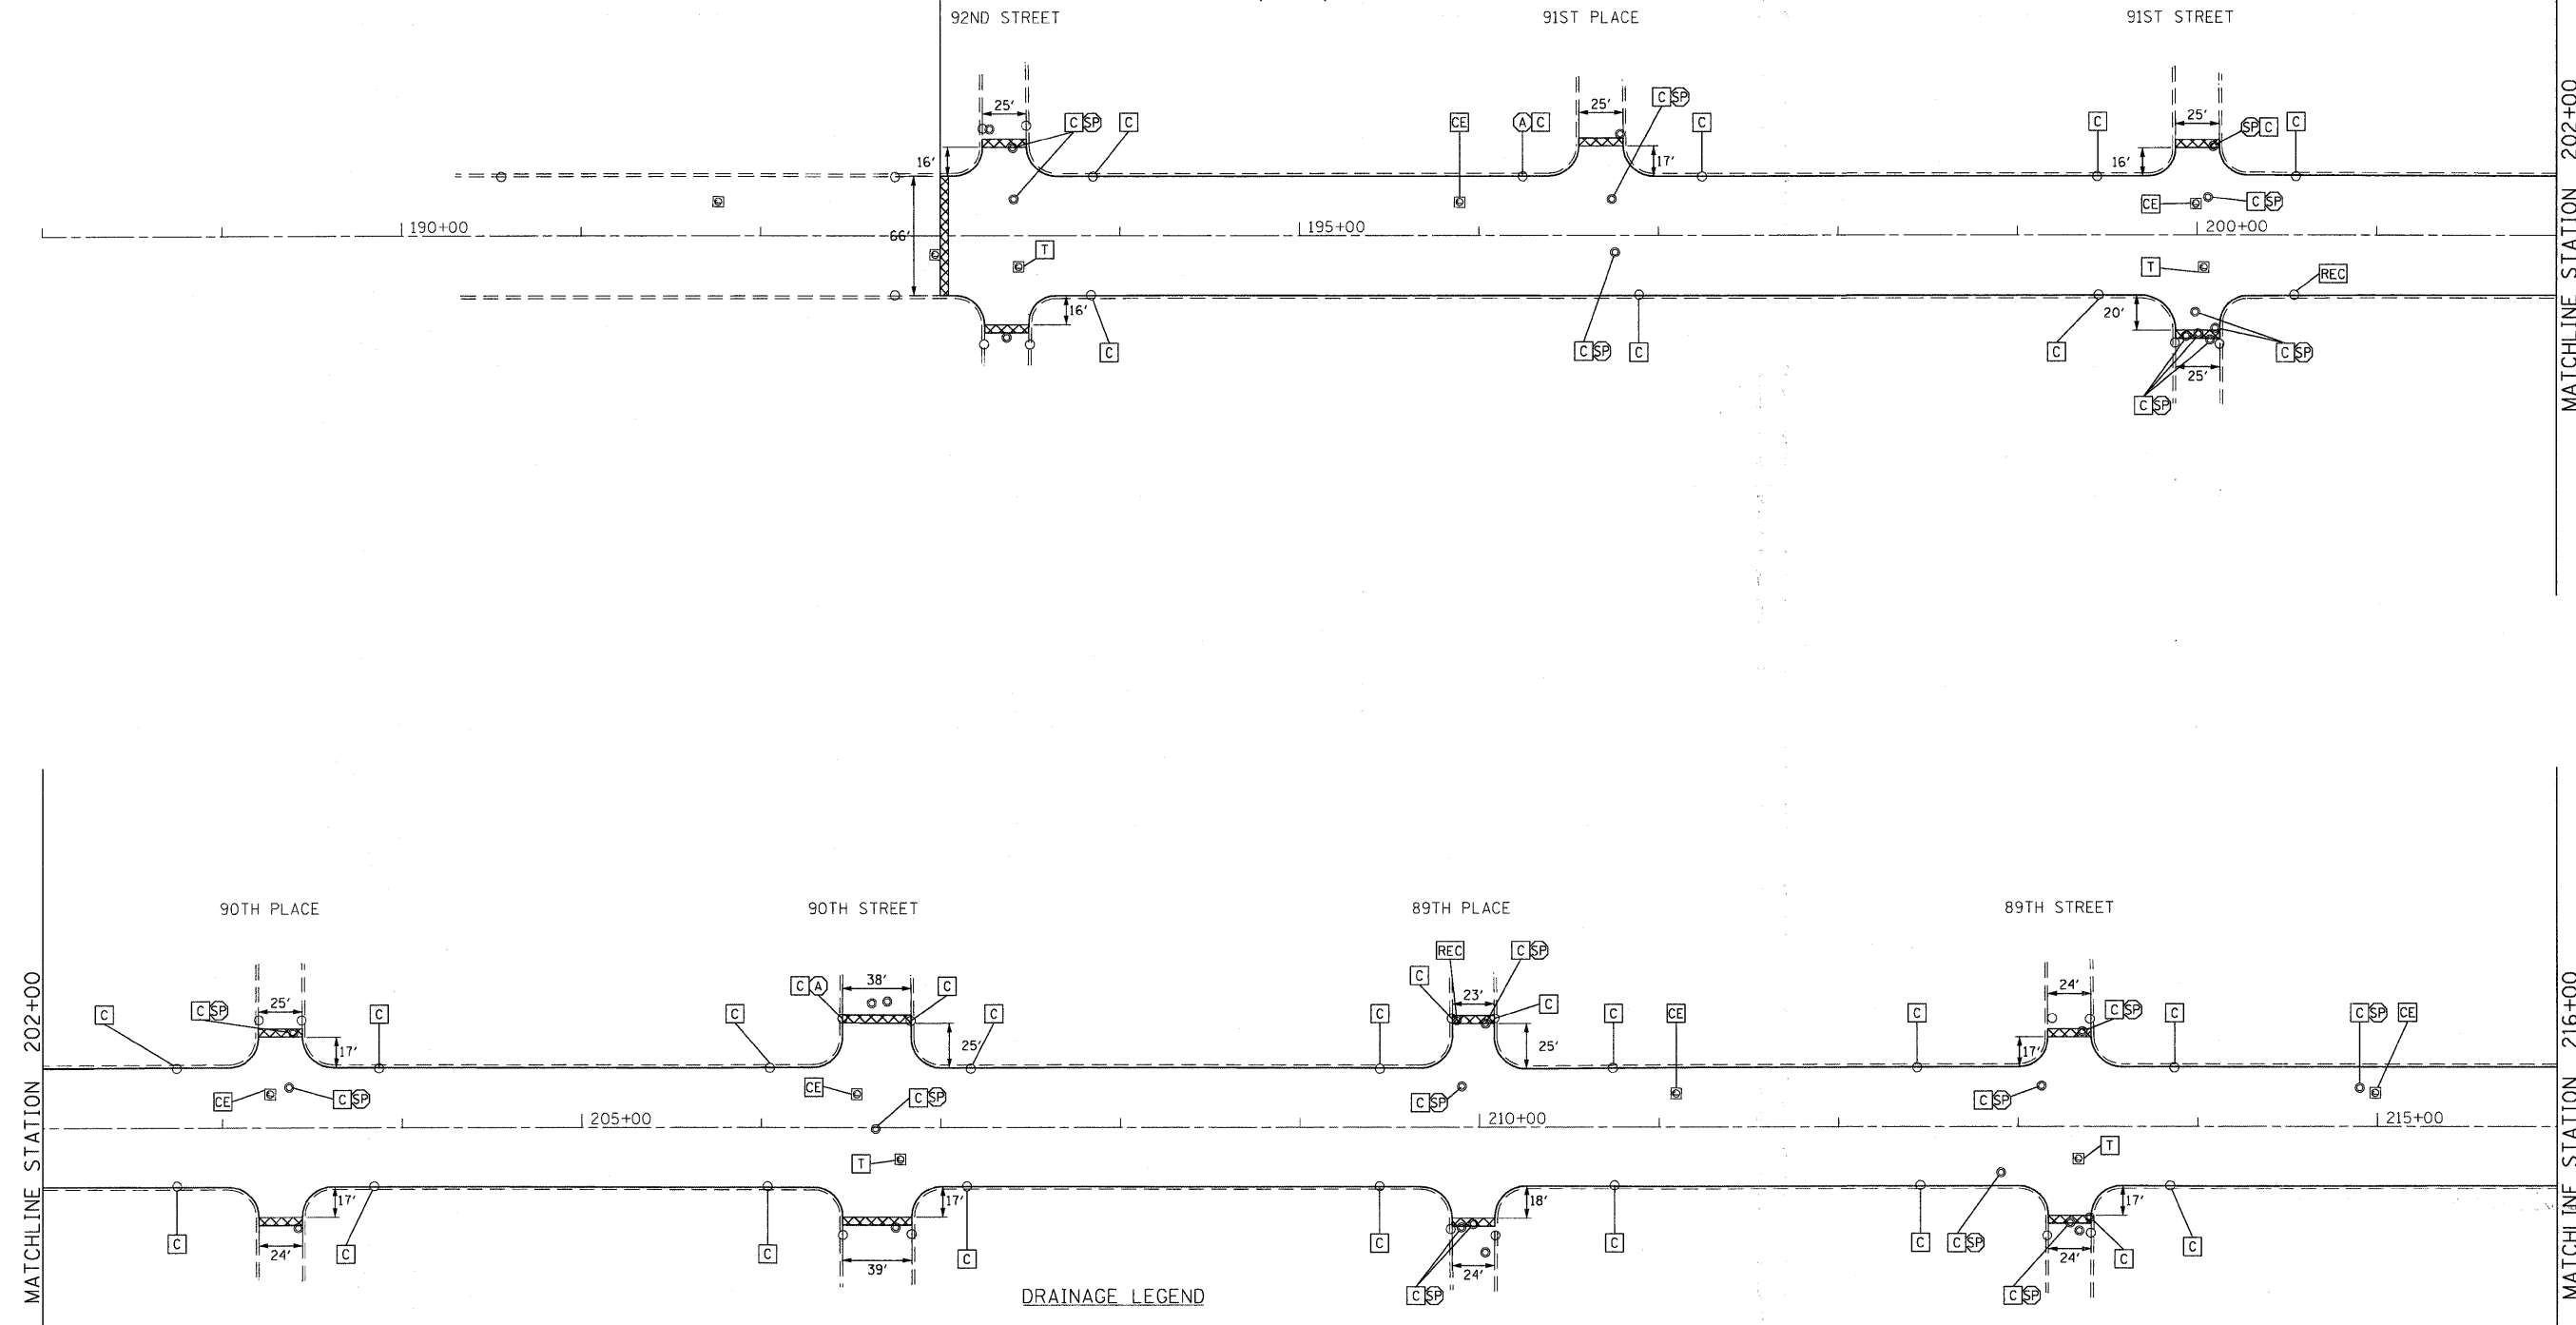

**ROADWAY LEGEND**  
 PROPOSED HMA SURFACE REMOVAL BUTT JOINT  
 SEE BUTT JOINTS AND HMA TAPER DETAILS (BD32)

- DRAINAGE LEGEND**
- (A) FRAMES AND LIDS TO BE ADJUSTED
  - (A) FRAMES AND GRATES TO BE ADJUSTED
  - (C) STRUCTURE TO BE CLEANED
  - (SP) FRAMES AND LIDS TO BE ADJUSTED SPECIAL
  - (REC) STRUCTURE TO BE RECONSTRUCTED
  - (T) TELEPHONE-TO BE ADJUSTED BY OTHERS
  - (CE) COM ED-TO BE ADJUSTED BY OTHERS
  - (G) GAS TO BE ADJUSTED BY OTHERS

- NOTES**
1. REFER TO TYPICAL SECTIONS FOR LOCATIONS AND DISTRICT ONE (BD33)  
(HMA TAPER AT EDGE OF PCC PAVEMENT).
  2. REBUILD EXISTING HANDHOLE TO HEAVY DUTY HANDHOLE.
  3. REBUILD EXISTING HANDHOLE.

FILE NAME = P:\2009\MEP\906\_Ver-Var-Philly\CADD\W011.CottageGr\Shis\DI60168-sht-pln-01.dgn  
 PLOT SCALE = 50.0000 / IN.  
 USER NAME = Millennia Professional Services

200 22ND Street, Suite 216, Lombard, IL 60148  
 630.785.8119 voice, 630.839.1566 fax  
 WWW.MPS-IL.COM  
**MILLENNIA PROFESSIONAL SERVICES**

DESIGNED - CJD	REVISED -
DRAWN - CJD	REVISED -
CHECKED - RPD	REVISED -
DATE - 2/15/2010	REVISED -

**STATE OF ILLINOIS**  
**DEPARTMENT OF TRANSPORTATION**

**COTTAGE GROVE AVENUE**  
**83RD STREET TO 92ND STREET**  
 SCALE: 1"=50' SHEET NO. OF SHEETS STA. 193+00 TO STA. 216+00

F.A.U. RTE. 2919	SECTION 2009-118 RS	COUNTY COOK	TOTAL SHEETS 29	SHEET NO. 6
FED. ROAD DIST. NO. 1 ILLINOIS FED. AID PROJECT			CONTRACT NO. 60J68	

PLN-01

P:\2009\MEP\906\_Ver-Var-Philly\CADD\W011.CottageGr\Shis\DI60168-sht-pln-01.dgn