


NOTES:

1. REFER TO CITY OF CHICAGO TYPICAL PAVEMENT MARKINGS (TC-24) FOR ADDITIONAL INFORMATION.

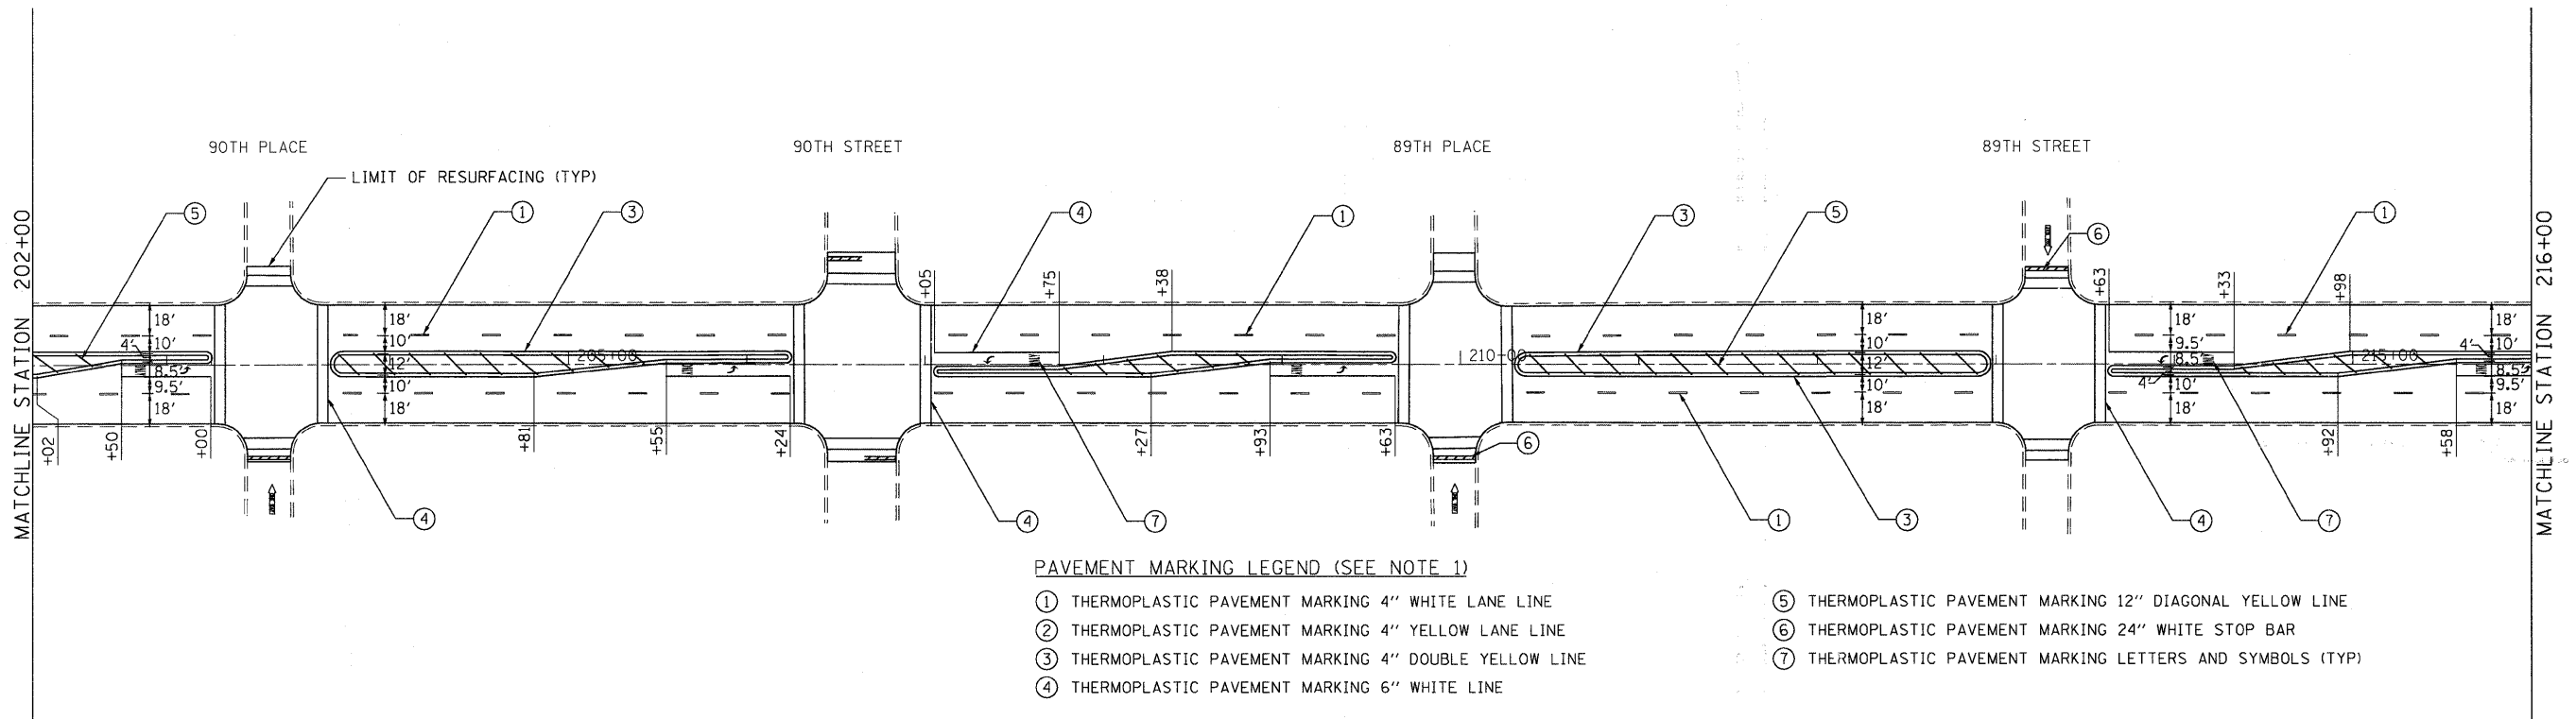

PAVEMENT MARKING LEGEND (SEE NOTE 1)

- ① THERMOPLASTIC PAVEMENT MARKING 4" WHITE LANE LINE
- ② THERMOPLASTIC PAVEMENT MARKING 4" YELLOW LANE LINE
- ③ THERMOPLASTIC PAVEMENT MARKING 4" DOUBLE YELLOW LINE
- ④ THERMOPLASTIC PAVEMENT MARKING 6" WHITE LINE
- ⑤ THERMOPLASTIC PAVEMENT MARKING 12" DIAGONAL YELLOW LINE
- ⑥ THERMOPLASTIC PAVEMENT MARKING 24" WHITE STOP BAR
- ⑦ THERMOPLASTIC PAVEMENT MARKING LETTERS AND SYMBOLS (TYP)

FILE NAME = P:\2009\ME09006_Var\Var_Plan\CADD\W011\CottageGr\Shets\160J68-sh1-pmk-01.dgn
 PLOT SCALE = 50.0000 / IN.
 USER NAME = Millennia Professional Services



200 22ND Street, Suite 216, Lombard, IL 60148
 630.705.0110 voice, 630.839.1566 fax
 WWW.MPS-IL.COM
MILLENNIA PROFESSIONAL SERVICES

DESIGNED	- CJD	REVISED	-
DRAWN	- CJD	REVISED	-
CHECKED	- RPD	REVISED	-
DATE	- 2/15/2010	REVISED	-

STATE OF ILLINOIS
DEPARTMENT OF TRANSPORTATION

COTTAGE GROVE AVENUE
83RD STREET TO 92ND STREET

PAVEMENT MARKING PLAN

SCALE: 1"=50' SHEET NO. OF SHEETS STA. 193+00 TO STA. 216+00

F.A.U. RTE.	SECTION	COUNTY	TOTAL SHEETS	SHEET NO.
2919	2009-118 RS	COOK	29	9
CONTRACT NO. 60J68				

PMK-01

P:\2009\ME09006_Var\Var_Plan\CADD\W011\CottageGr\Shets\160J68-sh1-pmk-01.dgn