


NOTE:
 EXISTING BRICK PAVER CROSSWALK WILL REMAIN.
 CARE SHALL BE TAKEN DURING REMOVAL AND PAVING
 OPERATIONS TO AVOID DAMAGE TO THE BRICK PAVERS.

HOT-MIX ASPHALT SURFACE REMOVAL
 BUTT JOINT,
 TEMPORARY RAMPS

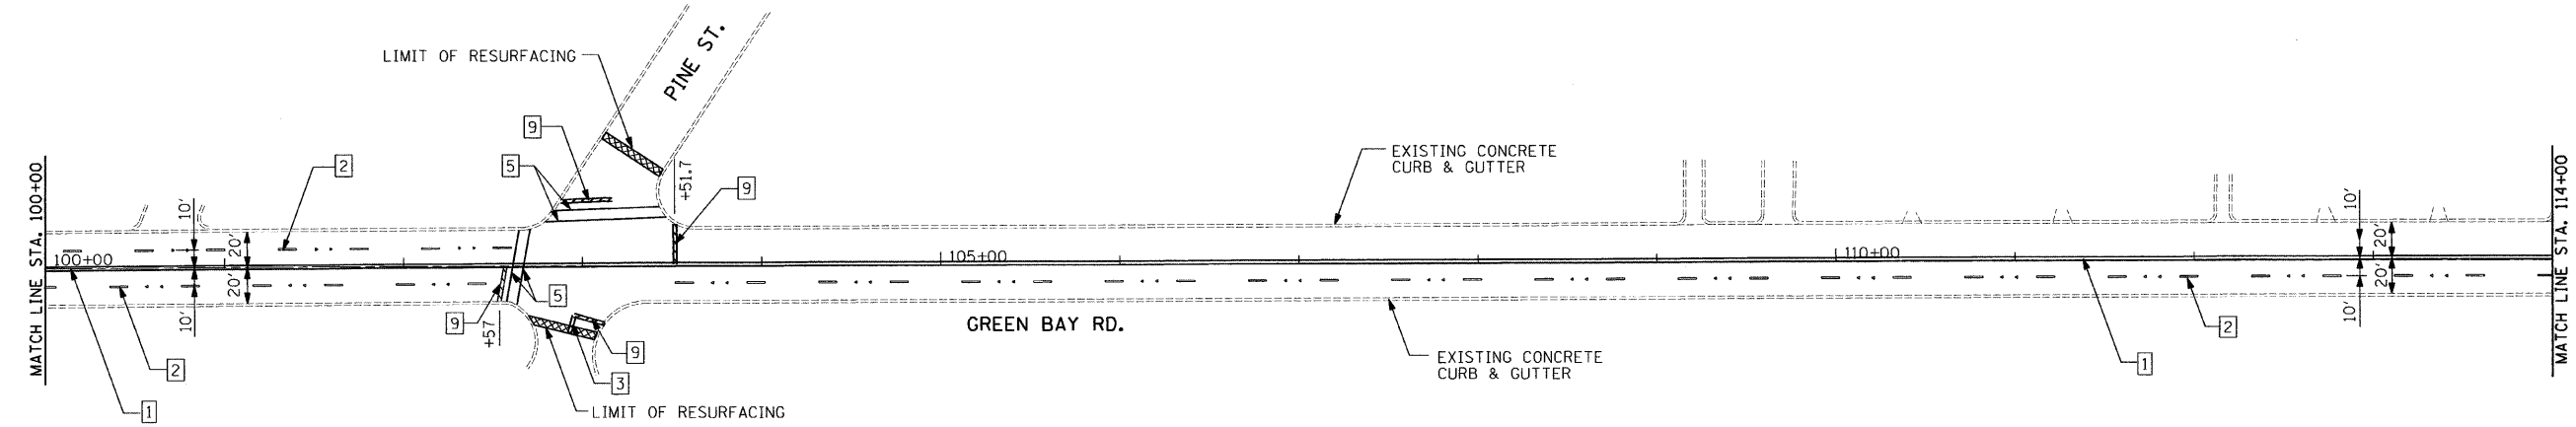

LEGEND

- | | |
|---|---|
| 1 THERMOPLASTIC PAVEMENT MARKING - LINE 4" (YELLOW SOLID, 2 @ 11" C-C W/2 AMBER 2 WAY RPM'S) | 7 THERMOPLASTIC PAVEMENT MARKING - LINE 12" (YELLOW SOLID LINE) |
| 2 THERMOPLASTIC PAVEMENT MARKING - LINE 4" (WHITE LANE LINE - 10' DASH, 30' SKIP W/ 2 CRYSTAL/OPAQUE RPM'S) | 8 THERMOPLASTIC PAVEMENT MARKING - LINE 12" (WHITE SOLID LINE) |
| 3 THERMOPLASTIC PAVEMENT MARKING - LINE 4" (YELLOW SOLID, 2 @ 11" C-C) | 9 THERMOPLASTIC PAVEMENT MARKING - LINE 24" (WHITE STOP LINES) |
| 4 THERMOPLASTIC PAVEMENT MARKING - LINE 4" (YELLOW SKIP DASH - 10' DASH, 30' SKIP) | 10 THERMOPLASTIC PAVEMENT MARKING - LETTERS & SYMBOLS (TYP.) |
| 5 THERMOPLASTIC PAVEMENT MARKING - LINE 6" (WHITE SOLID LINE) | 11 THERMOPLASTIC PAVEMENT MARKING - LINE 4" (WHITE SOLID LINE) |
| 6 THERMOPLASTIC PAVEMENT MARKING - LINE 6" (WHITE LANE LINE - 2' DASH, 6' SKIP) | 12 THERMOPLASTIC PAVEMENT MARKING - LINE 4" (YELLOW SOLID LINE) |

F:\cbs2009\20090203-23\cod\site\site.dgn\001\60J73-sht-Plan04.dgn 3-8-10 12:56:09 PM

FILE NAME =	USER NAME = .USER.	DESIGNED - WS	REVISED - EF 02-26-2010	STATE OF ILLINOIS DEPARTMENT OF TRANSPORTATION	GREEN BAY ROAD/GLENCOE ROAD - SCOTT AVENUE TO 16TH STREET ROADWAY AND PAVEMENT MARKING PLANS	F.A.U. RTE.	SECTION	COUNTY	TOTAL SHEETS	SHEET NO.	
#FILE#		DRAWN - WS	REVISED -			2744	2009-120 RS	COOK	29	9	
		CHECKED - RS	REVISED -			CONTRACT NO. 60J73					
		DATE - 01-29-2010	REVISED -			ILLINOIS FED. AID PROJECT					
						SCALE: 50	SHEET NO. 4 OF 6 SHEETS	STA. TO STA.			