


LEGEND

- 1 THERMOPLASTIC PAVEMENT MARKING - LINE 4" YELLOW 10' DASH, 30' SKIP
- 2 THERMOPLASTIC PAVEMENT MARKING - LINE 4" YELLOW DOUBLE CENTER LINE
- 3 THERMOPLASTIC PAVEMENT MARKING - LINE 4" WHITE
- 5 THERMOPLASTIC PAVEMENT MARKING - LINE 4" YELLOW
- 6 THERMOPLASTIC PAVEMENT MARKING - LINE 6" WHITE
- 7 THERMOPLASTIC PAVEMENT MARKING - LINE 24" WHITE

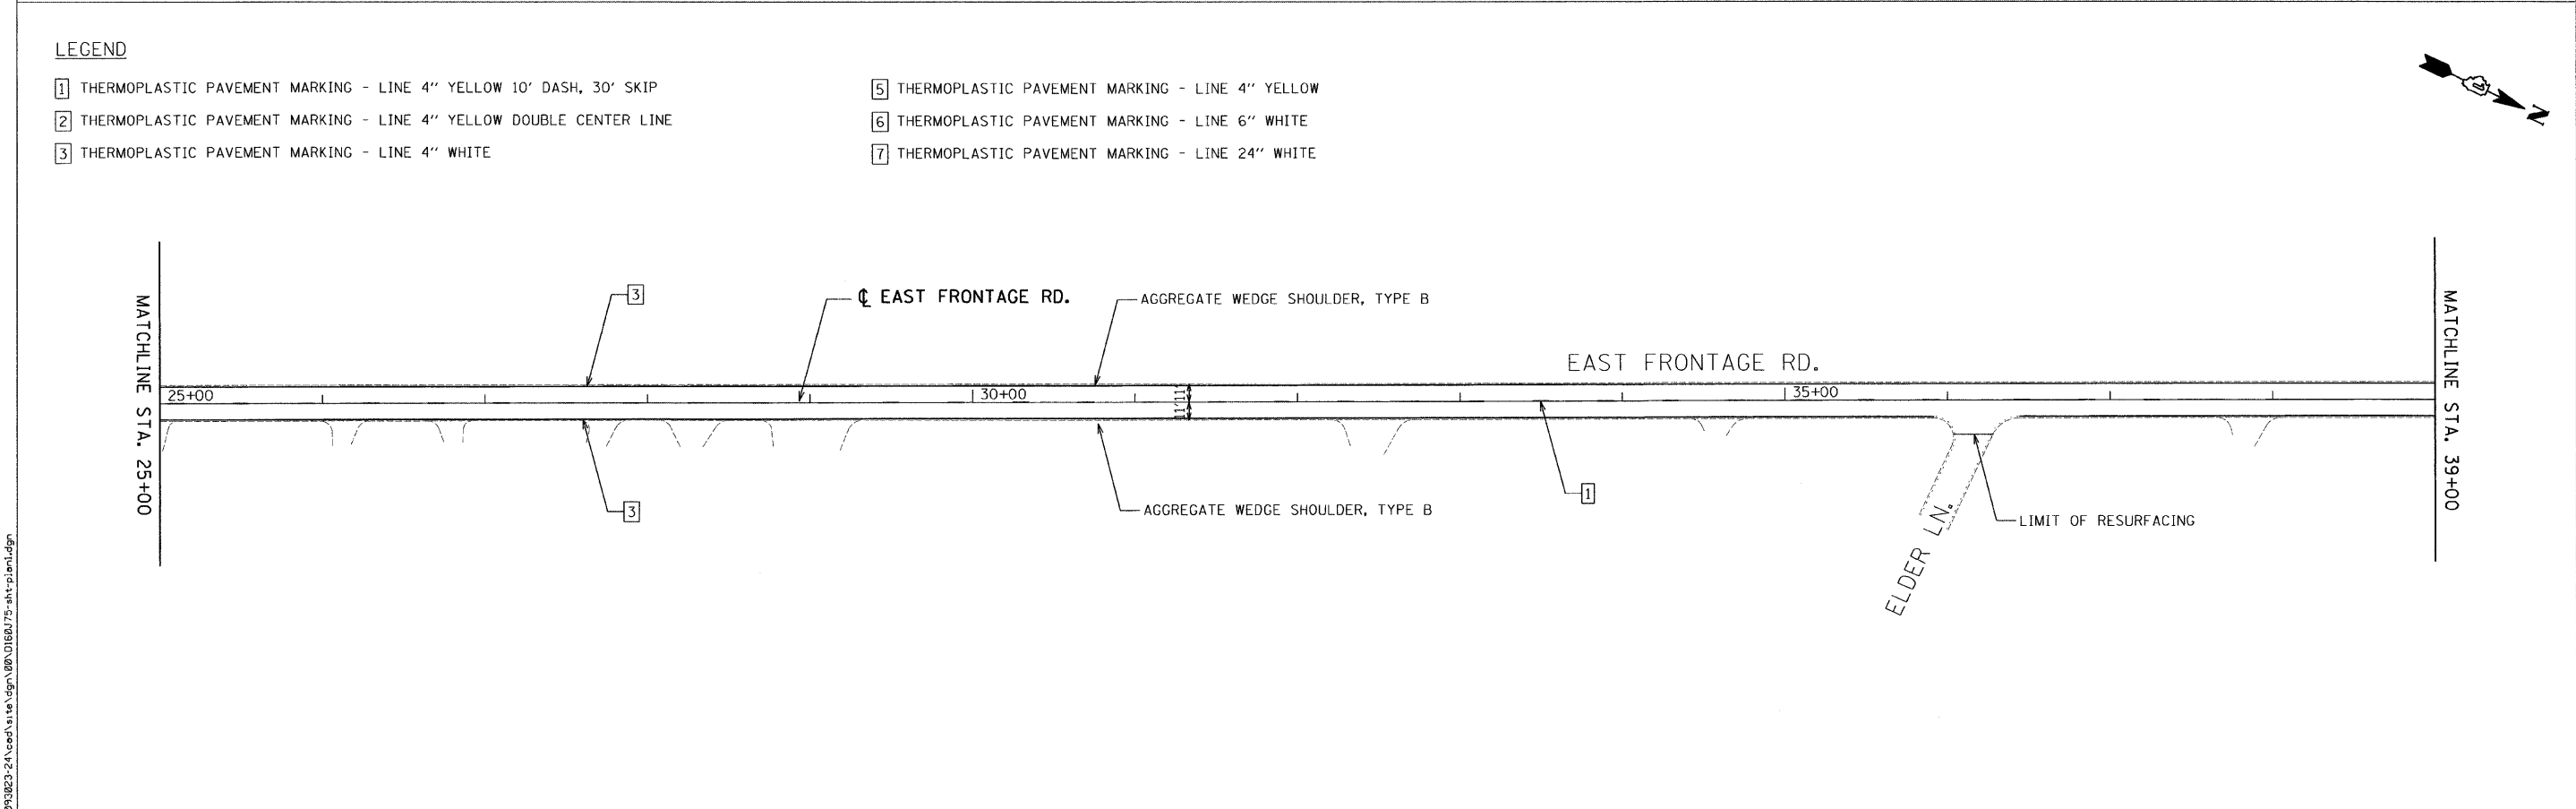

FILE NAME =	USER NAME = .USER.	DESIGNED - AR	REVISED - EF 02-09-2010	STATE OF ILLINOIS DEPARTMENT OF TRANSPORTATION	I-94 FRONTAGE ROAD - WILLOW TO TOUHY ROADWAY AND PAVEMENT MARKING PLANS			F.A.U. RTE. 94	SECTION 2009-121-RS	COUNTY COOK	TOTAL SHEETS 25	SHEET NO. 8
	PLOT SCALE = 50.0045' / IN.	CHECKED - PJ	REVISED -		SCALE: 50	SHEET NO. OF SHEETS	STA. TO STA.	CONTRACT NO. 60J75				
	PLOT DATE = 2/9/2010	DATE - 01/29/2010	REVISED -		ILLINOIS FED. AID PROJECT							

h:\jobs\2009\28093\2823-24\road\site\ dgn\10\168175-sht-1p-en1.dgn