
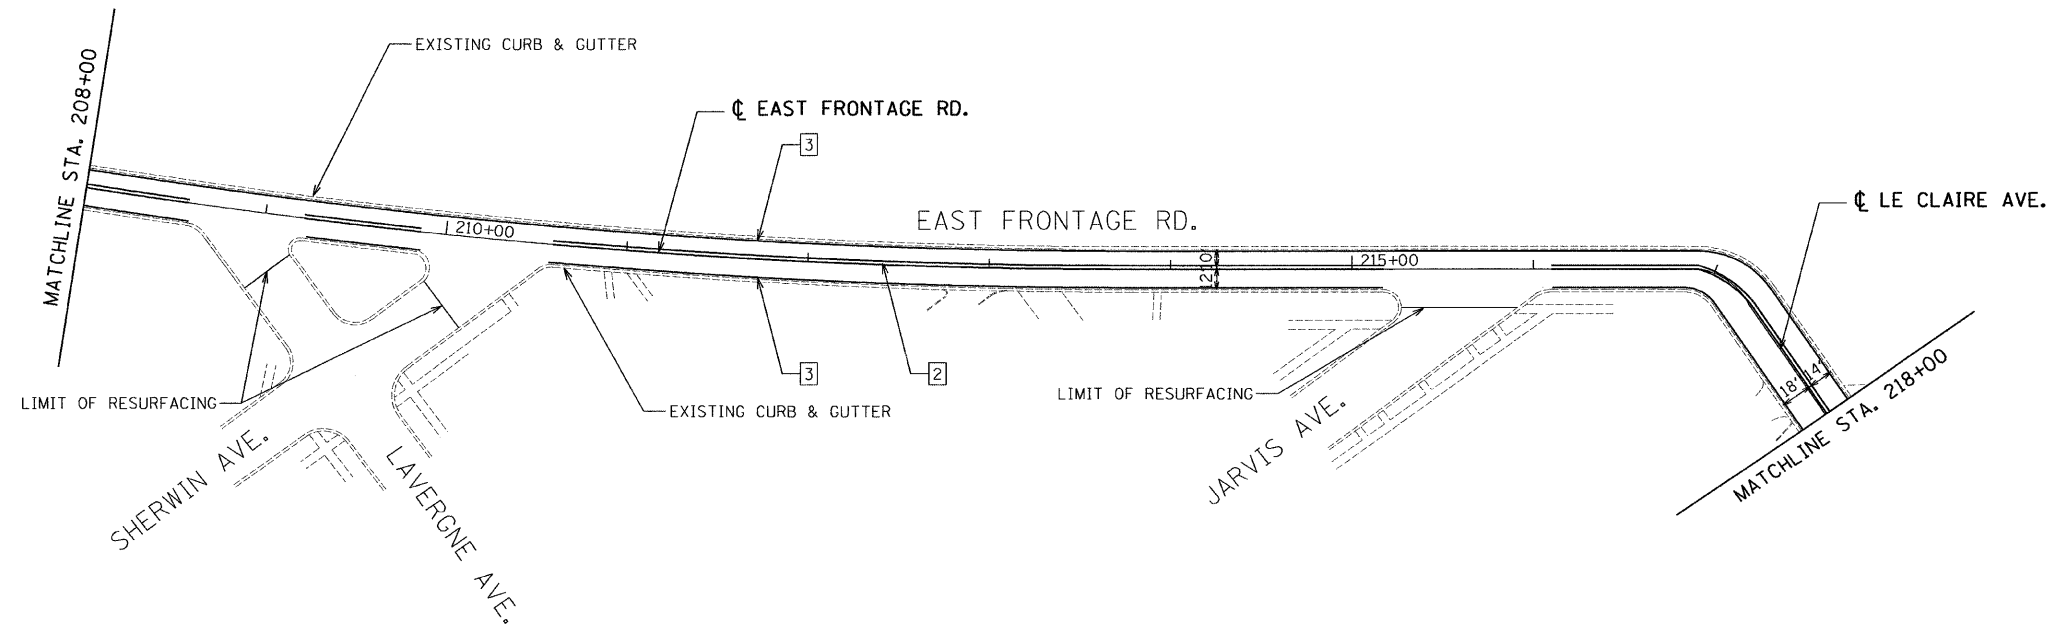


LEGEND

- | | |
|--|---|
| 1 THERMOPLASTIC PAVEMENT MARKING - LINE 4" YELLOW 10' DASH, 30' SKIP | 5 THERMOPLASTIC PAVEMENT MARKING - LINE 4" YELLOW |
| 2 THERMOPLASTIC PAVEMENT MARKING - LINE 4" YELLOW DOUBLE CENTER LINE | 6 THERMOPLASTIC PAVEMENT MARKING - LINE 6" WHITE |
| 3 THERMOPLASTIC PAVEMENT MARKING - LINE 4" WHITE | 7 THERMOPLASTIC PAVEMENT MARKING - LINE 24" WHITE |

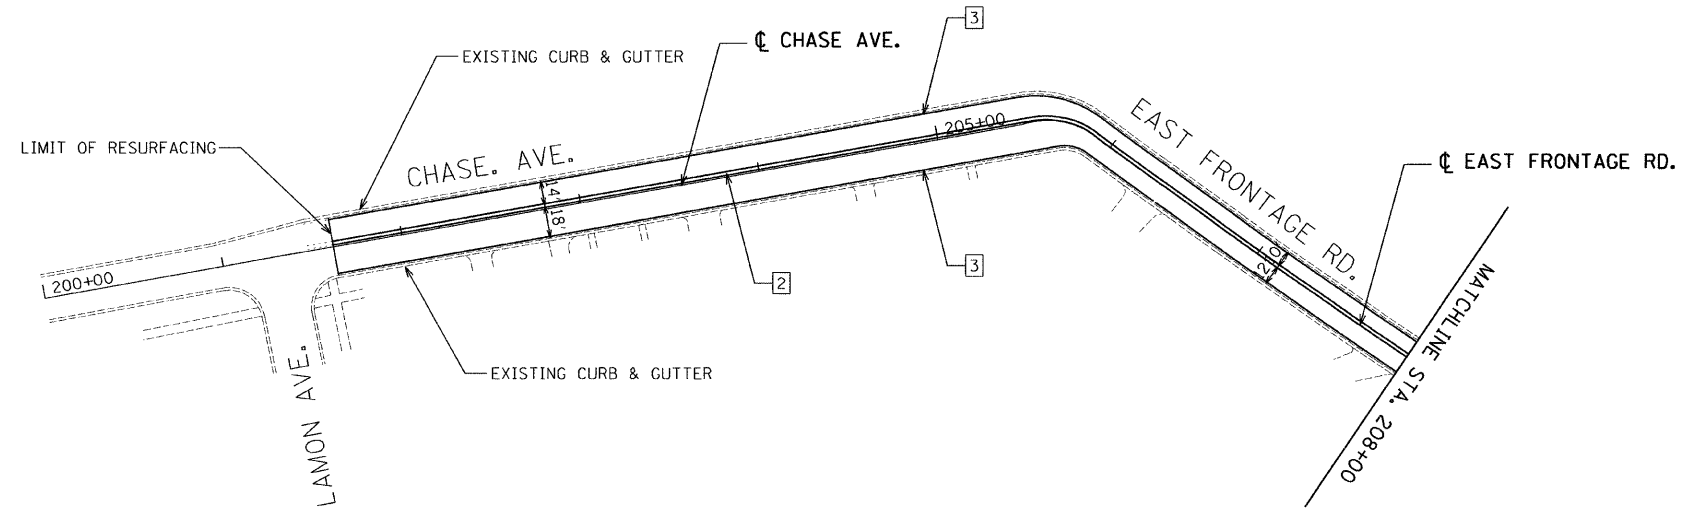

H:\p092009\20090323-24\cadd\114\dgn\080168175-htr-plm9.dgn

| | | | | | | | | | | | | |
|-------------|-----------------------------|-------------------|-------------------------|---|--|-------------|------|----------------------------------|---------|--------|--------------------|--------------|
| FILE NAME = | USER NAME = .USER. | DESIGNED - AR | REVISED - EF 02-09-2010 | STATE OF ILLINOIS DEPARTMENT OF TRANSPORTATION | I-94 FRONTAGE ROAD - WILLOW TO TOUHY ROADWAY AND PAVEMENT MARKING PLANS | | | F.A.U. RTE. | SECTION | COUNTY | TOTAL SHEETS | SHEET NO. |
| | PLOT SCALE = 50.0045' / IN. | DRAWN - AR | REVISED - | | 94 | 2009-121-RS | COOK | 25 | 16 | | | |
| | PLOT DATE = 2/9/2010 | CHECKED - PJ | REVISED - | | SCALE: 50 | | | SHEET NO. OF SHEETS STA. TO STA. | | | CONTRACT NO. 60J75 | |
| | | DATE - 01/29/2010 | REVISED - | | ILLINOIS FED. AID PROJECT | | | | | | | |