


EXISTING TYPICAL SECTION

IL ROUTE 19
STA. 68+25 TO STA. 97+52

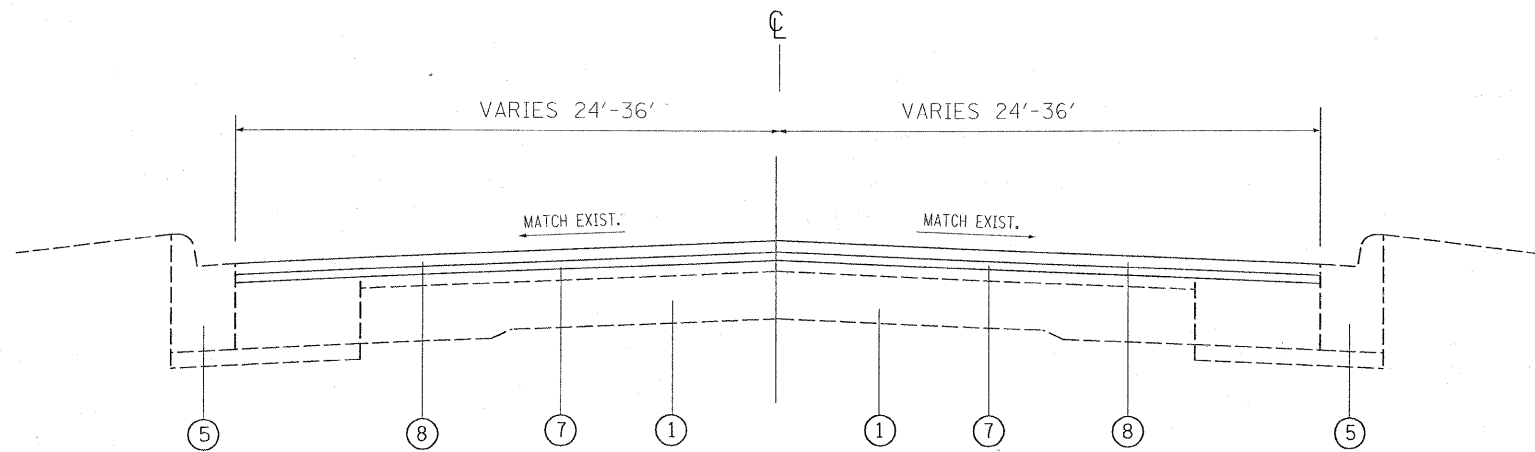

PROPOSED TYPICAL SECTION

IL ROUTE 19
STA. 68+25 TO STA. 97+52

LEGEND

- ① EXISTING P.C.C. PAVEMENT, 9" (+/-)
- ② EXISTING HMA SURFACE COURSE, 4" (+/-)
- ③ EXISTING AGGREGATE SHOULDER
- ④ EXISTING HMA SHOULDER
- ⑤ EXISTING CONCRETE CURB & GUTTER
- ⑥ PROPOSED HMA SURFACE REMOVAL, 2 1/4 "
- ⑦ PROPOSED POLYMERIZED LEVELING BINDER (MACHINE METHOD), IL-4.75, N50, 3/4 "
- ⑧ PROPOSED HMA SURFACE COURSE, MIX "D", N70, 1 1/2 "
- ⑨ PROPOSED AGGREGATE WEDGE SHOULDER, TYPE B AND GRADING AND SHAPING SHOULDERS

* NOTE: CONTRACTOR SHALL PATCH FIRST BEFORE MILLING.

FILE NAME =
e:\p\work\p\dot\shironisb\10177349\13

USER NAME = shironisb
410-sh-t-plen.dgn
PLOT SCALE = 50.0000' / IN.
PLOT DATE = 1/29/2010

DESIGNED -
DRAWN -
CHECKED -
DATE -

REVISED -
REVISED -
REVISED -
REVISED -

STATE OF ILLINOIS
DEPARTMENT OF TRANSPORTATION

EXISTING AND PROPOSED TYPICAL SECTIONS
IL ROUTE 19, SCHAUMBURG RD. TO MADISON DR.

SCALE: SHEET NO. OF SHEETS STA. TO STA.

F.A.U. RTE.	SECTION	COUNTY	TOTAL SHEETS	SHEET NO.
1321	0106 RS-2	COOK	22	5
CONTRACT NO. 60J92				
FED. ROAD DIST. NO. ILLINOIS FED. AID PROJECT				