










- NOTES:**
- REFER TO DISTRICT 1 TYPICAL PAVEMENT MARKINGS (TC-13) FOR ADDITIONAL INFORMATION.
  - REFER TO DISTRICT 1 RAISED REFLECTIVE PAVEMENT MARKERS (TC-11) FOR ADDITIONAL INFORMATION.

**ROADWAY LEGEND**

 PROPOSED HMA SURFACE REMOVAL BUTT JOINT  
SEE BUTT JOINTS AND HMA TAPER DETAILS (BD32)

**DRAINAGE LEGEND**


-  FRAMES AND GRATES TO BE ADJUSTED
-  STRUCTURE TO BE CLEANED
-  FRAMES AND LIDS TO BE ADJUSTED
-  FRAMES AND LIDS TO BE ADJUSTED SPECIAL
-  STRUCTURE TO BE RECONSTRUCTED
-  TELEPHONE-TO BE ADJUSTED BY OTHERS
-  COM ED-TO BE ADJUSTED BY OTHERS

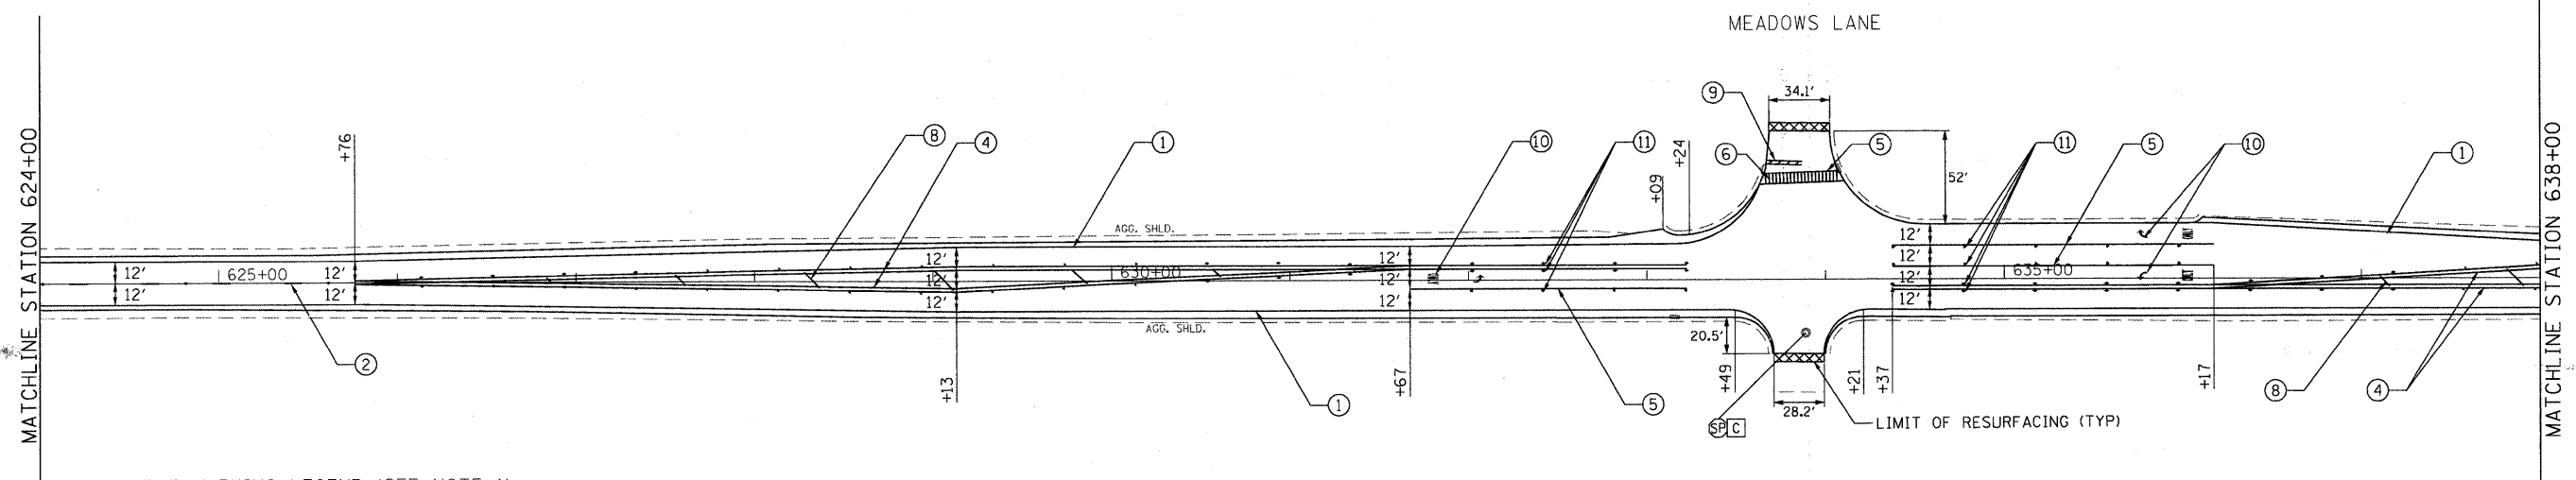

**PAVEMENT MARKING LEGEND (SEE NOTE 1)**

- ① THERMOPLASTIC PAVEMENT MARKING 4" SOLID WHITE LINE
- ② THERMOPLASTIC PAVEMENT MARKING 4" YELLOW CENTER LINE (30' SKIP 10' DASH)
- ③ THERMOPLASTIC PAVEMENT MARKING 4" SOLID YELLOW LINE
- ④ THERMOPLASTIC PAVEMENT MARKING 4" DOUBLE YELLOW LINE 11" C-C
- ⑤ THERMOPLASTIC PAVEMENT MARKING 6" WHITE LINE
- ⑥ THERMOPLASTIC PAVEMENT MARKING 12" WHITE LINE
- ⑦ THERMOPLASTIC PAVEMENT MARKING 12" DIAGONAL WHITE LINE
- ⑧ THERMOPLASTIC PAVEMENT MARKING 12" DIAGONAL YELLOW LINE
- ⑨ THERMOPLASTIC PAVEMENT MARKING 24" WHITE STOP BAR
- ⑩ THERMOPLASTIC PAVEMENT MARKING LETTERS AND SYMBOLS (TYP)
- ⑪ RAISED REFLECTIVE PAVEMENT MARKER (SEE NOTE 2)

FILE NAME = P:\2009\ME09005\_Ver-Var-Plan\CADD\W09\_IL126\Shets\160J95-sh1-plan-03.dgn  
 PLOT SCALE = 50.0000 / IN.  
 USER NAME = Millennia Professional Services

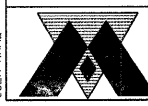

200 22ND Street, Suite 216, Lombard, IL 60148  
 630.705.0110 voice, 630.839.2566 fax  
 www.mps-il.com  
**MILLENNIA PROFESSIONAL SERVICES**

DESIGNED - CJD	REVISED -
DRAWN - CJD	REVISED -
CHECKED - RPD	REVISED -
DATE - 2/15/2010	REVISED -

**STATE OF ILLINOIS**  
**DEPARTMENT OF TRANSPORTATION**

**ILLINOIS ROUTE 126**  
**COUNTY LINE ROAD TO WALLIN DRIVE**  
**ROADWAY PLAN**  
 SCALE: 1"=50'    SHEET NO. OF SHEETS    STA. 610+00 TO STA. 638+00

F.A.U. RTE. 0379	SECTION 119 RS-14	COUNTY WILL	TOTAL SHEETS 20	SHEET NO. 7
FED. ROAD DIST. NO. 1   ILLINOIS FED. AID PROJECT			CONTRACT NO. 60J95	

PLN-03

P:\2009\ME09005\_Ver-Var-Plan\CADD\W09\_IL126\Shets\160J95-sh1-plan-03.dgn