


PAVEMENT MARKING LEGEND (SEE NOTE 1)

- | | |
|--|--|
| ① THERMOPLASTIC PAVEMENT MARKING 4" SOLID WHITE LINE | ⑦ THERMOPLASTIC PAVEMENT MARKING 12" DIAGONAL WHITE LINE |
| ② THERMOPLASTIC PAVEMENT MARKING 4" YELLOW CENTER LINE (30' SKIP 10' DASH) | ⑧ THERMOPLASTIC PAVEMENT MARKING 12" DIAGONAL YELLOW LINE |
| ③ THERMOPLASTIC PAVEMENT MARKING 4" SOLID YELLOW LINE | ⑨ THERMOPLASTIC PAVEMENT MARKING 24" WHITE STOP BAR |
| ④ THERMOPLASTIC PAVEMENT MARKING 4" DOUBLE YELLOW LINE 11" C-C | ⑩ THERMOPLASTIC PAVEMENT MARKING LETTERS AND SYMBOLS (TYP) |
| ⑤ THERMOPLASTIC PAVEMENT MARKING 6" WHITE LINE | ⑪ RAISED REFLECTIVE PAVEMENT MARKER (SEE NOTE 2) |
| ⑥ THERMOPLASTIC PAVEMENT MARKING 12" WHITE LINE | |

NOTES:

1. REFER TO DISTRICT 1 TYPICAL PAVEMENT MARKINGS (TC-13) FOR ADDITIONAL INFORMATION.
2. REFER TO DISTRICT 1 RAISED REFLECTIVE PAVEMENT MARKERS (TC-11) FOR ADDITIONAL INFORMATION.

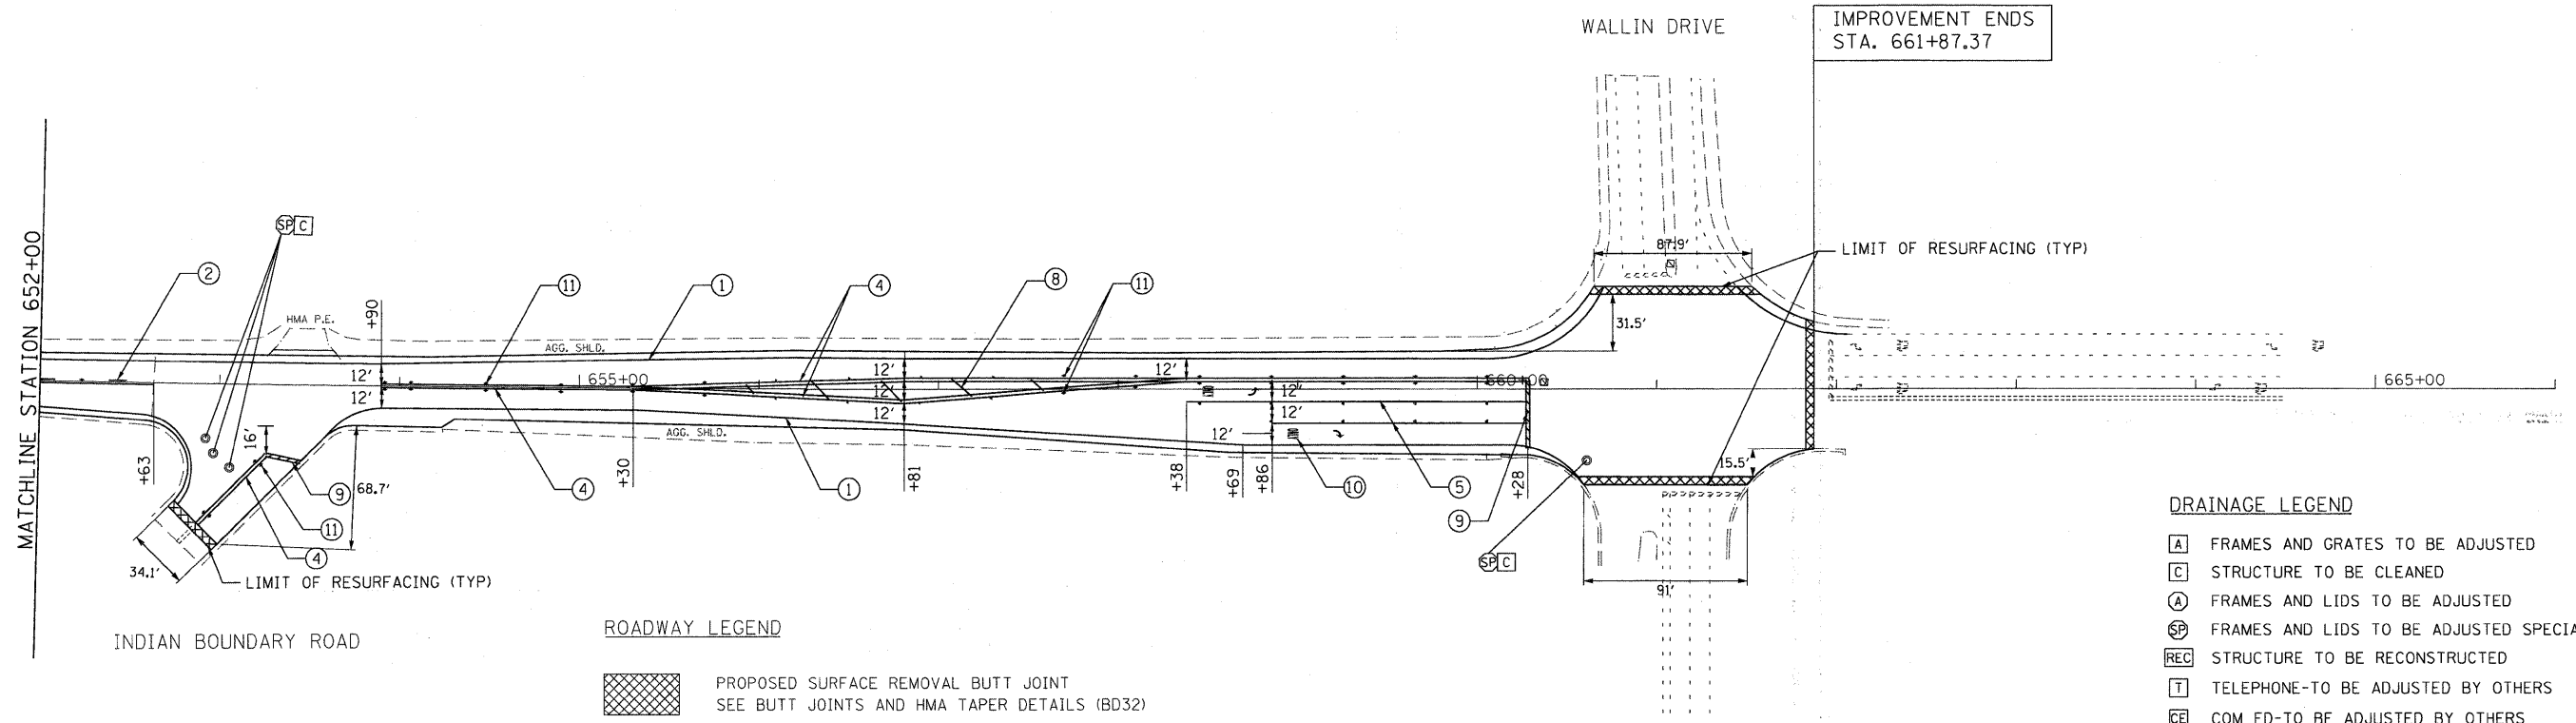

INDIAN BOUNDARY ROAD

ROADWAY LEGEND

PROPOSED SURFACE REMOVAL BUTT JOINT
SEE BUTT JOINTS AND HMA TAPER DETAILS (BD32)

DRAINAGE LEGEND

- | | |
|-----|--|
| A | FRAMES AND GRATES TO BE ADJUSTED |
| C | STRUCTURE TO BE CLEANED |
| A | FRAMES AND LIDS TO BE ADJUSTED |
| SP | FRAMES AND LIDS TO BE ADJUSTED SPECIAL |
| REC | STRUCTURE TO BE RECONSTRUCTED |
| T | TELEPHONE-TO BE ADJUSTED BY OTHERS |
| CE | COM ED-TO BE ADJUSTED BY OTHERS |

FILE NAME = P:\2009\ME09086_VerVar_Plan\CADD\W09_IL126\Shets\0160\J95-sht-plan-04.dgn
 PLOT SCALE = 50.0000 / IN.
 USER NAME = Millennia Professional Services

200 22ND Street, Suite 216, Lombard, IL 60148
 630.705.0110 voice, 630.839.2566 fax
 www.mps-ll.com
MILLENNIA PROFESSIONAL SERVICES

DESIGNED - CJD	REVISED -
DRAWN - CJD	REVISED -
CHECKED - RPD	REVISED -
DATE - 2/15/2010	REVISED -

STATE OF ILLINOIS
DEPARTMENT OF TRANSPORTATION

ILLINOIS ROUTE 126
COUNTY LINE ROAD TO WALLIN DRIVE
ROADWAY PLAN

SCALE: 1"=50' SHEET NO. OF SHEETS STA. 638+00 TO STA. 665+00

F.A.U. RTE. 0379	SECTION 119 RS-14	COUNTY WILL	TOTAL SHEETS 20	SHEET NO. 8
CONTRACT NO. 60J95				

PLN-04

P:\2009\ME09086_VerVar_Plan\CADD\W09_IL126\Shets\0160\J95-sht-plan-04.dgn