
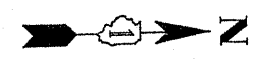


TRAFFIC SIGNAL LEGEND

	PROPOSED	EXISTING
DETECTOR LOOP		
SIGNAL HEAD		
G.S. CONDUIT IN TRENCH OR PUSHED		
SIGNAL HEAD WITH BACKPLATE		
RACEWAY FOR MAGNETIC DETECTOR, TYPE I OR II		
VEHICLE DETECTOR, NON-COMPENSATED MAGNETIC TYPE		

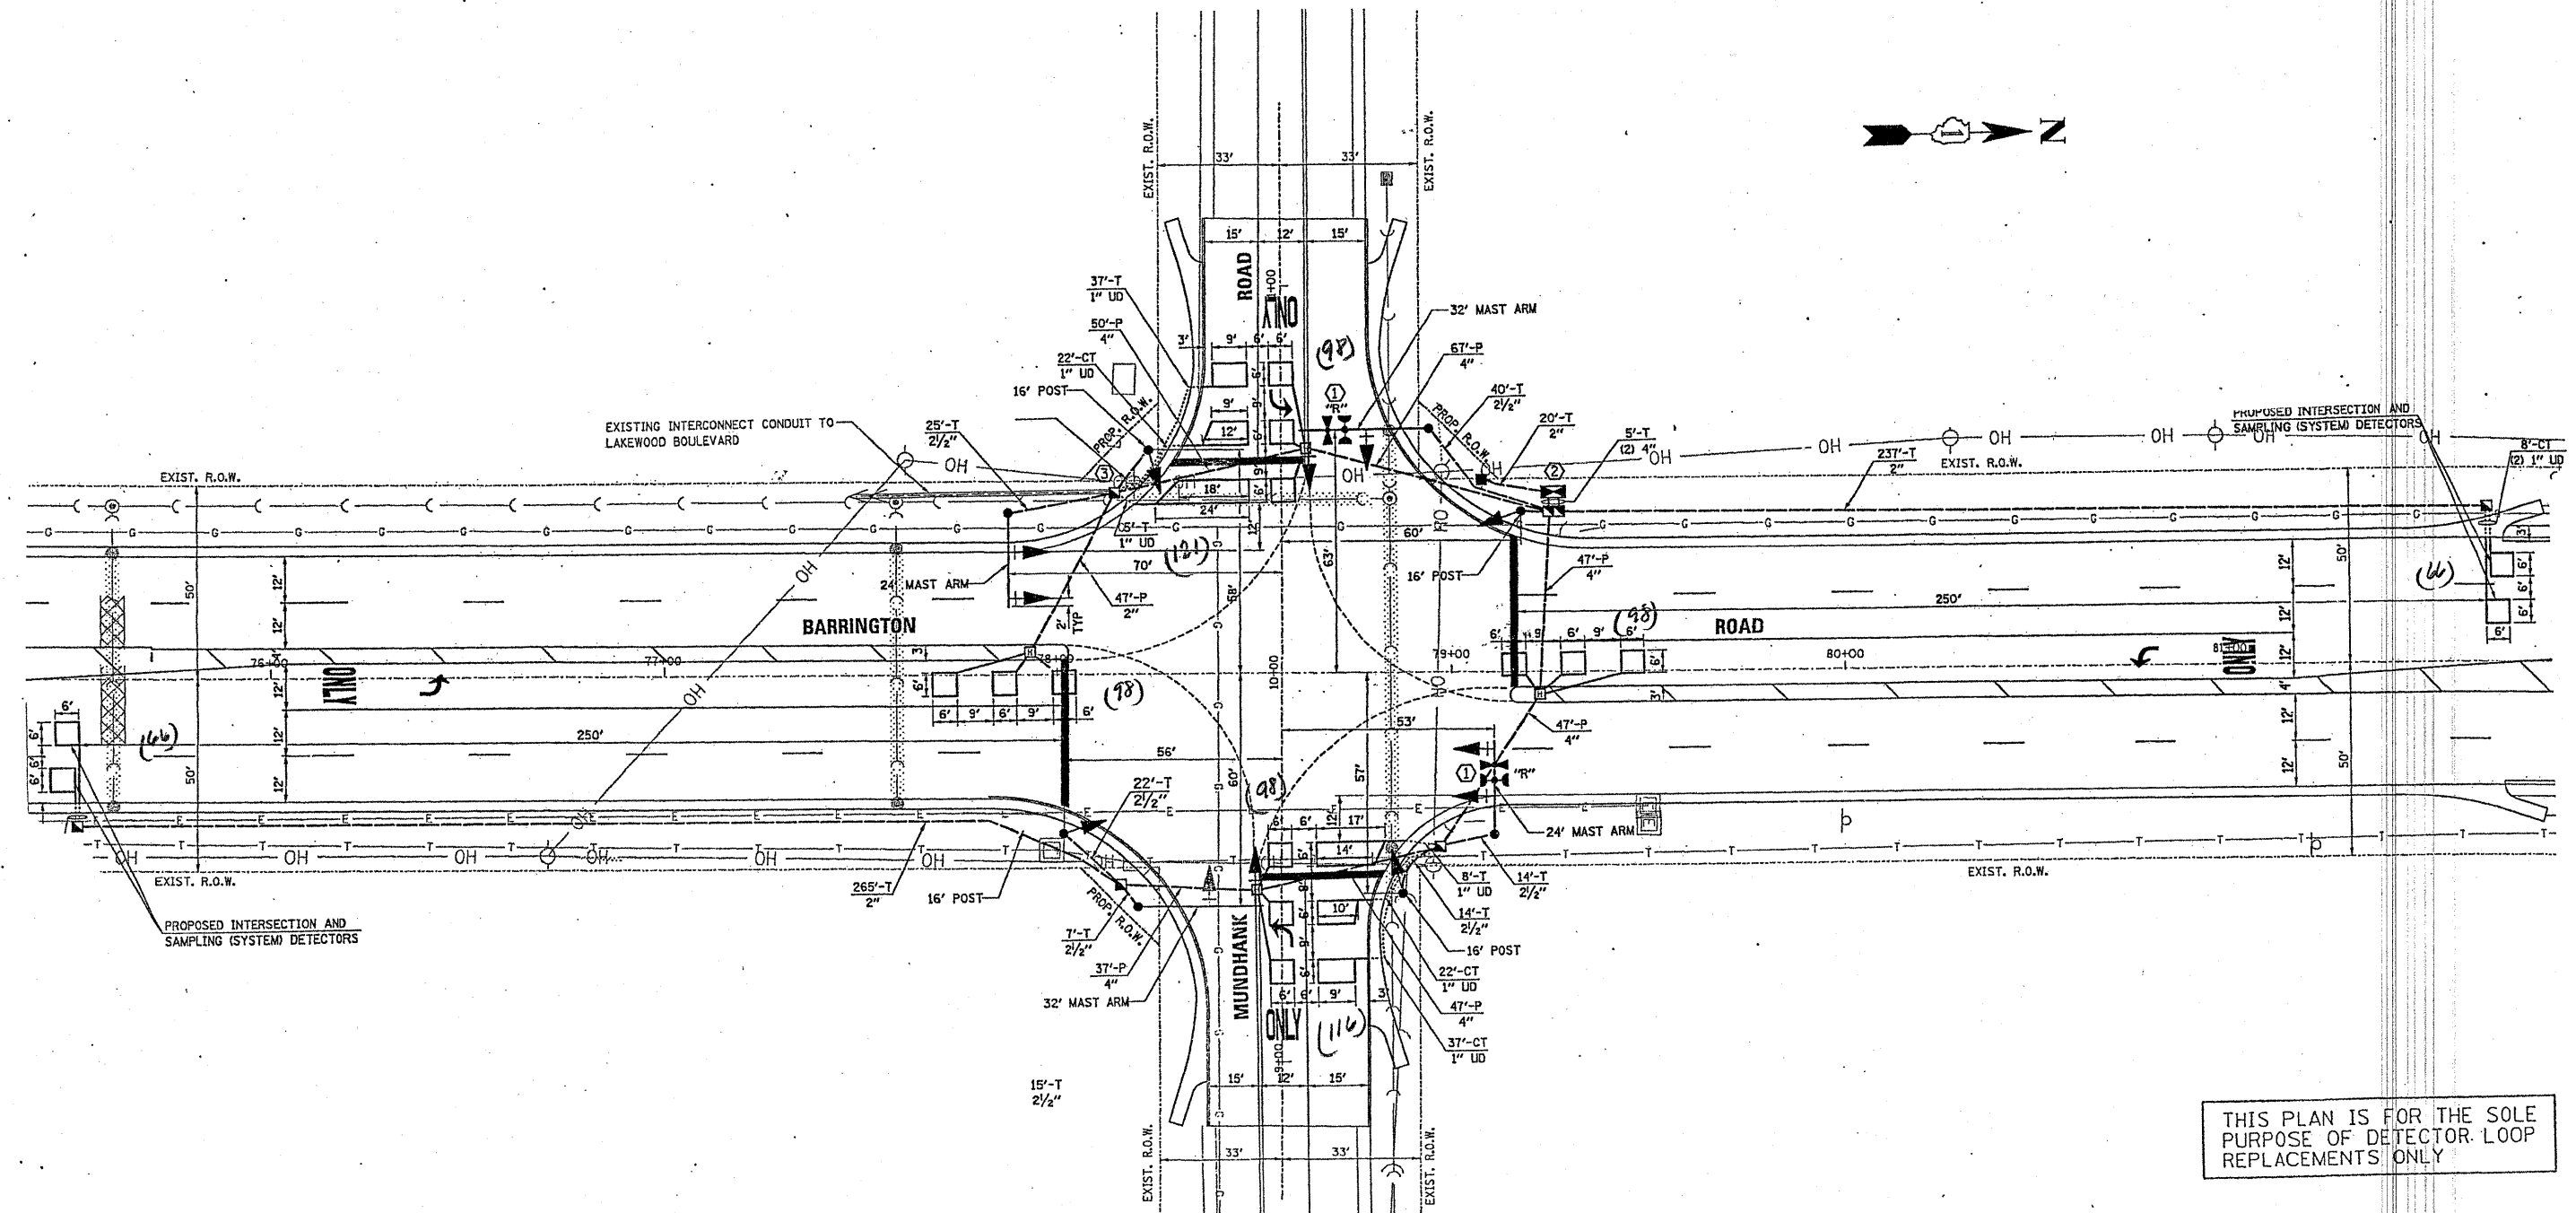

THIS PLAN IS FOR THE SOLE PURPOSE OF DETECTOR LOOP REPLACEMENTS ONLY

REPLACE ALL DETECTOR LOOPS AS SHOWN (WITHIN THE RESURFACING LIMITS)

CODE	QUANTITY	UNIT	ITEM
86600600	761	FOOT	DETECTOR LOOP, REPLACEMENT

FILE NAME =
c:\p\work\PH100T\KANTHAPHIXAYBC\01126

USER NAME = kenthophixaybc
4\tr\office.legend.v7.dgn
PLOT SCALE = 3/32" = 1' IN.

DESIGNED - BCK	REVISED -
DRAWN - BCK	REVISED -
CHECKED - DAD	REVISED -
DATE	REVISED -

**STATE OF ILLINOIS
DEPARTMENT OF TRANSPORTATION**

DISTRICT ONE - DETECTOR LOOP REPLACEMENT
BARRINGTON ROAD @ MUNDHANK RD.

SCALE: NONE SHEET NO. OF SHEETS STA. TO STA.

F.A.P. RTE. 362	SECTION 0608 RS-5	COUNTY COOK	TOTAL SHEETS 25	SHEET NO. 12
FED. ROAD DIST. NO.		ILLINOIS FED. AID PROJECT		CONTRACT NO. 00798