


REMOVAL

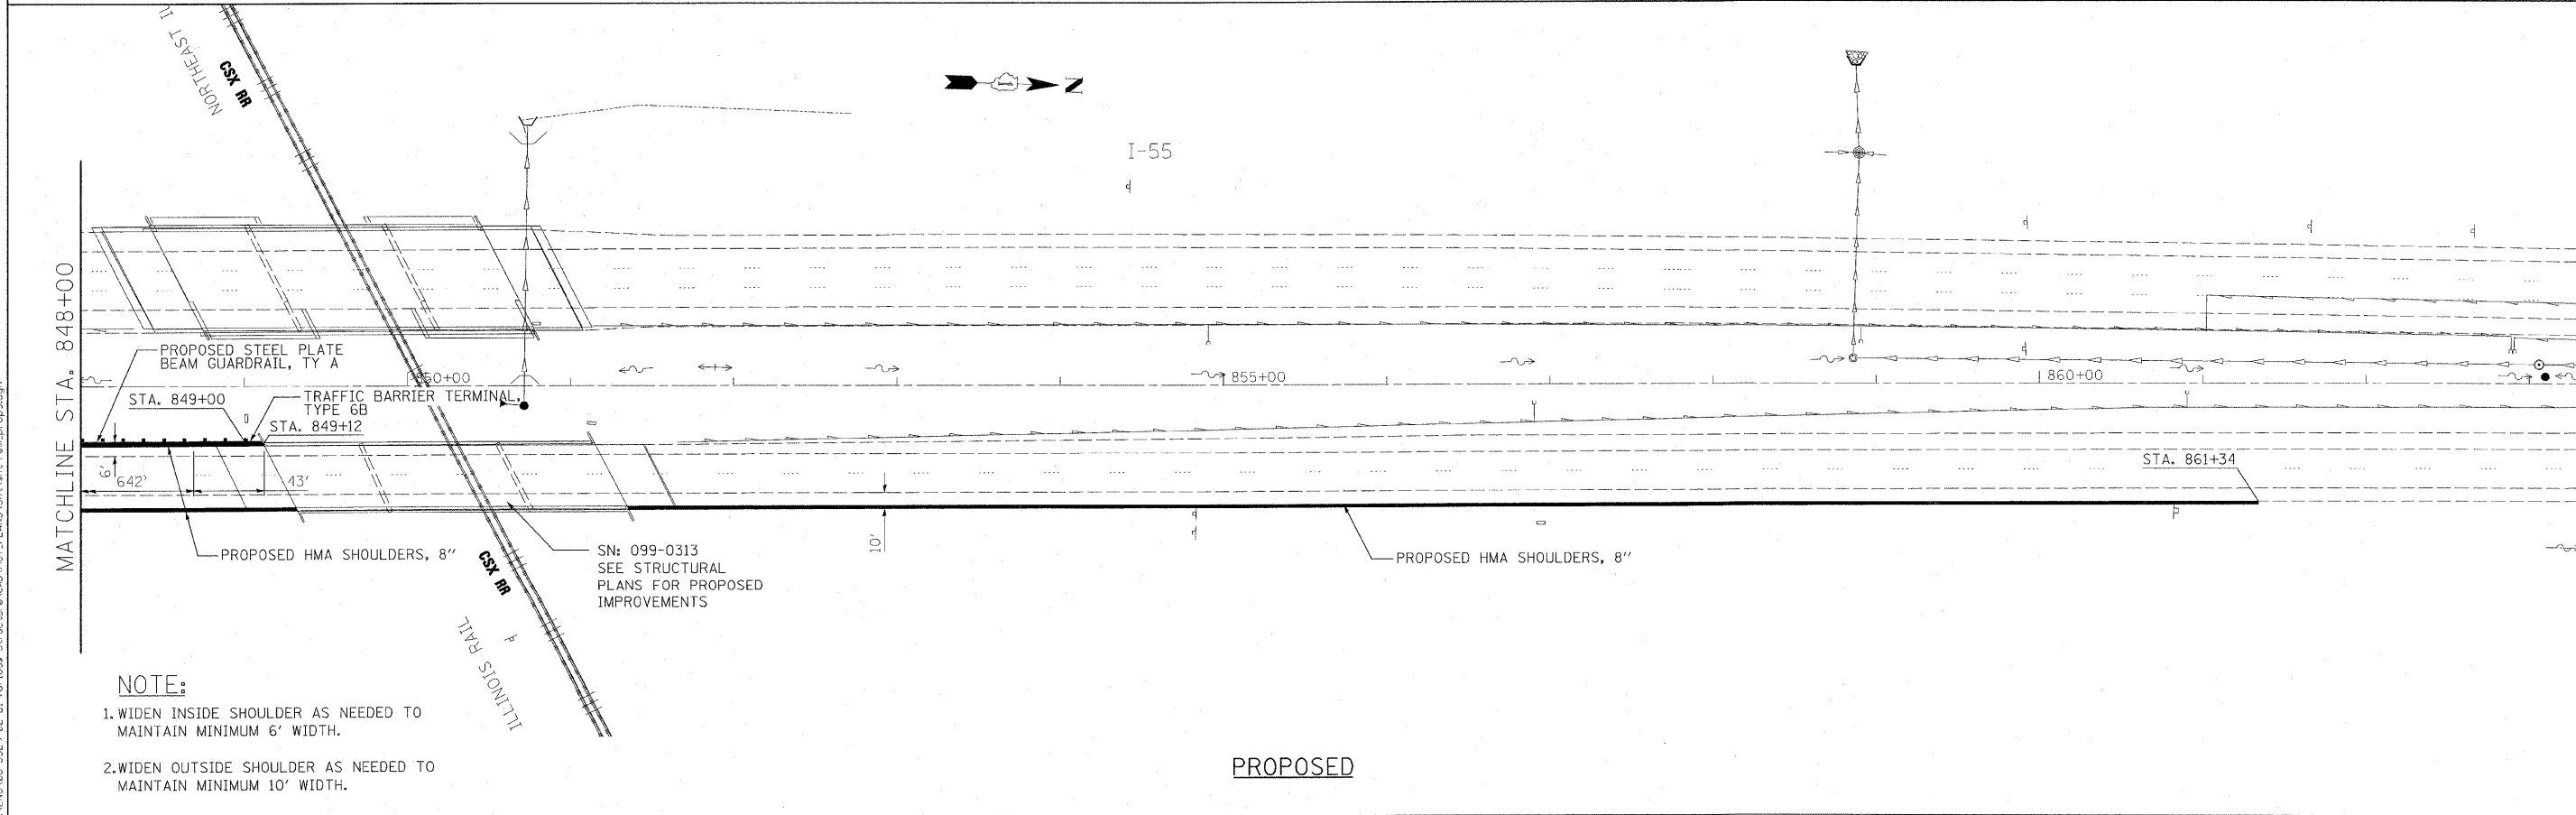

PROPOSED

- NOTE:**
1. WIDEN INSIDE SHOULDER AS NEEDED TO MAINTAIN MINIMUM 6' WIDTH.
 2. WIDEN OUTSIDE SHOULDER AS NEEDED TO MAINTAIN MINIMUM 10' WIDTH.

FILE NAME = G:\ENR\06-5229-02-D1-Verrous Structure\CD\WGT_PLANS\Sheet\shtrm-prop3.dgn



USER NAME = #USER#	DESIGNED - KAC	REVISED -
DRAWN - TMF	CHECKED - KAC	REVISED -
PLOT SCALE = #SCALE#	DATE - 02/24/2010	REVISED -
PLOT DATE = 3/11/2010		

STATE OF ILLINOIS
DEPARTMENT OF TRANSPORTATION

EXISTING & PROPOSED I-55 GUARDRAIL & SHOULDER WIDENING PLAN
STRUCTURE NO. 099-0289 & 099-0313

SCALE: 1" = 50' SHEET NO. ___ OF ___ SHEETS STA. 848+00 TO STA. 862+00

F.A.I. RTE. 55	SECTION 99 (1 & 2) RS12	COUNTY WILL	TOTAL SHEETS 110	SHEET NO. 19
CONTRACT NO. 60K04			ILLINOIS FED. AID PROJECT	