


TRAFFIC SIGNAL LEGEND

	PROPOSED	EXISTING
DETECTOR LOOP	□	□
SIGNAL HEAD	—	→
G.S. CONDUIT IN TRENCH OR PUSHED	---	—
SIGNAL HEAD WITH BACKPLATE	—	→
RACEWAY FOR MAGNETIC DETECTOR, TYPE I OR II	—	—
VEHICLE DETECTOR, NON-COMPENSATED MAGNETIC TYPE	□	□

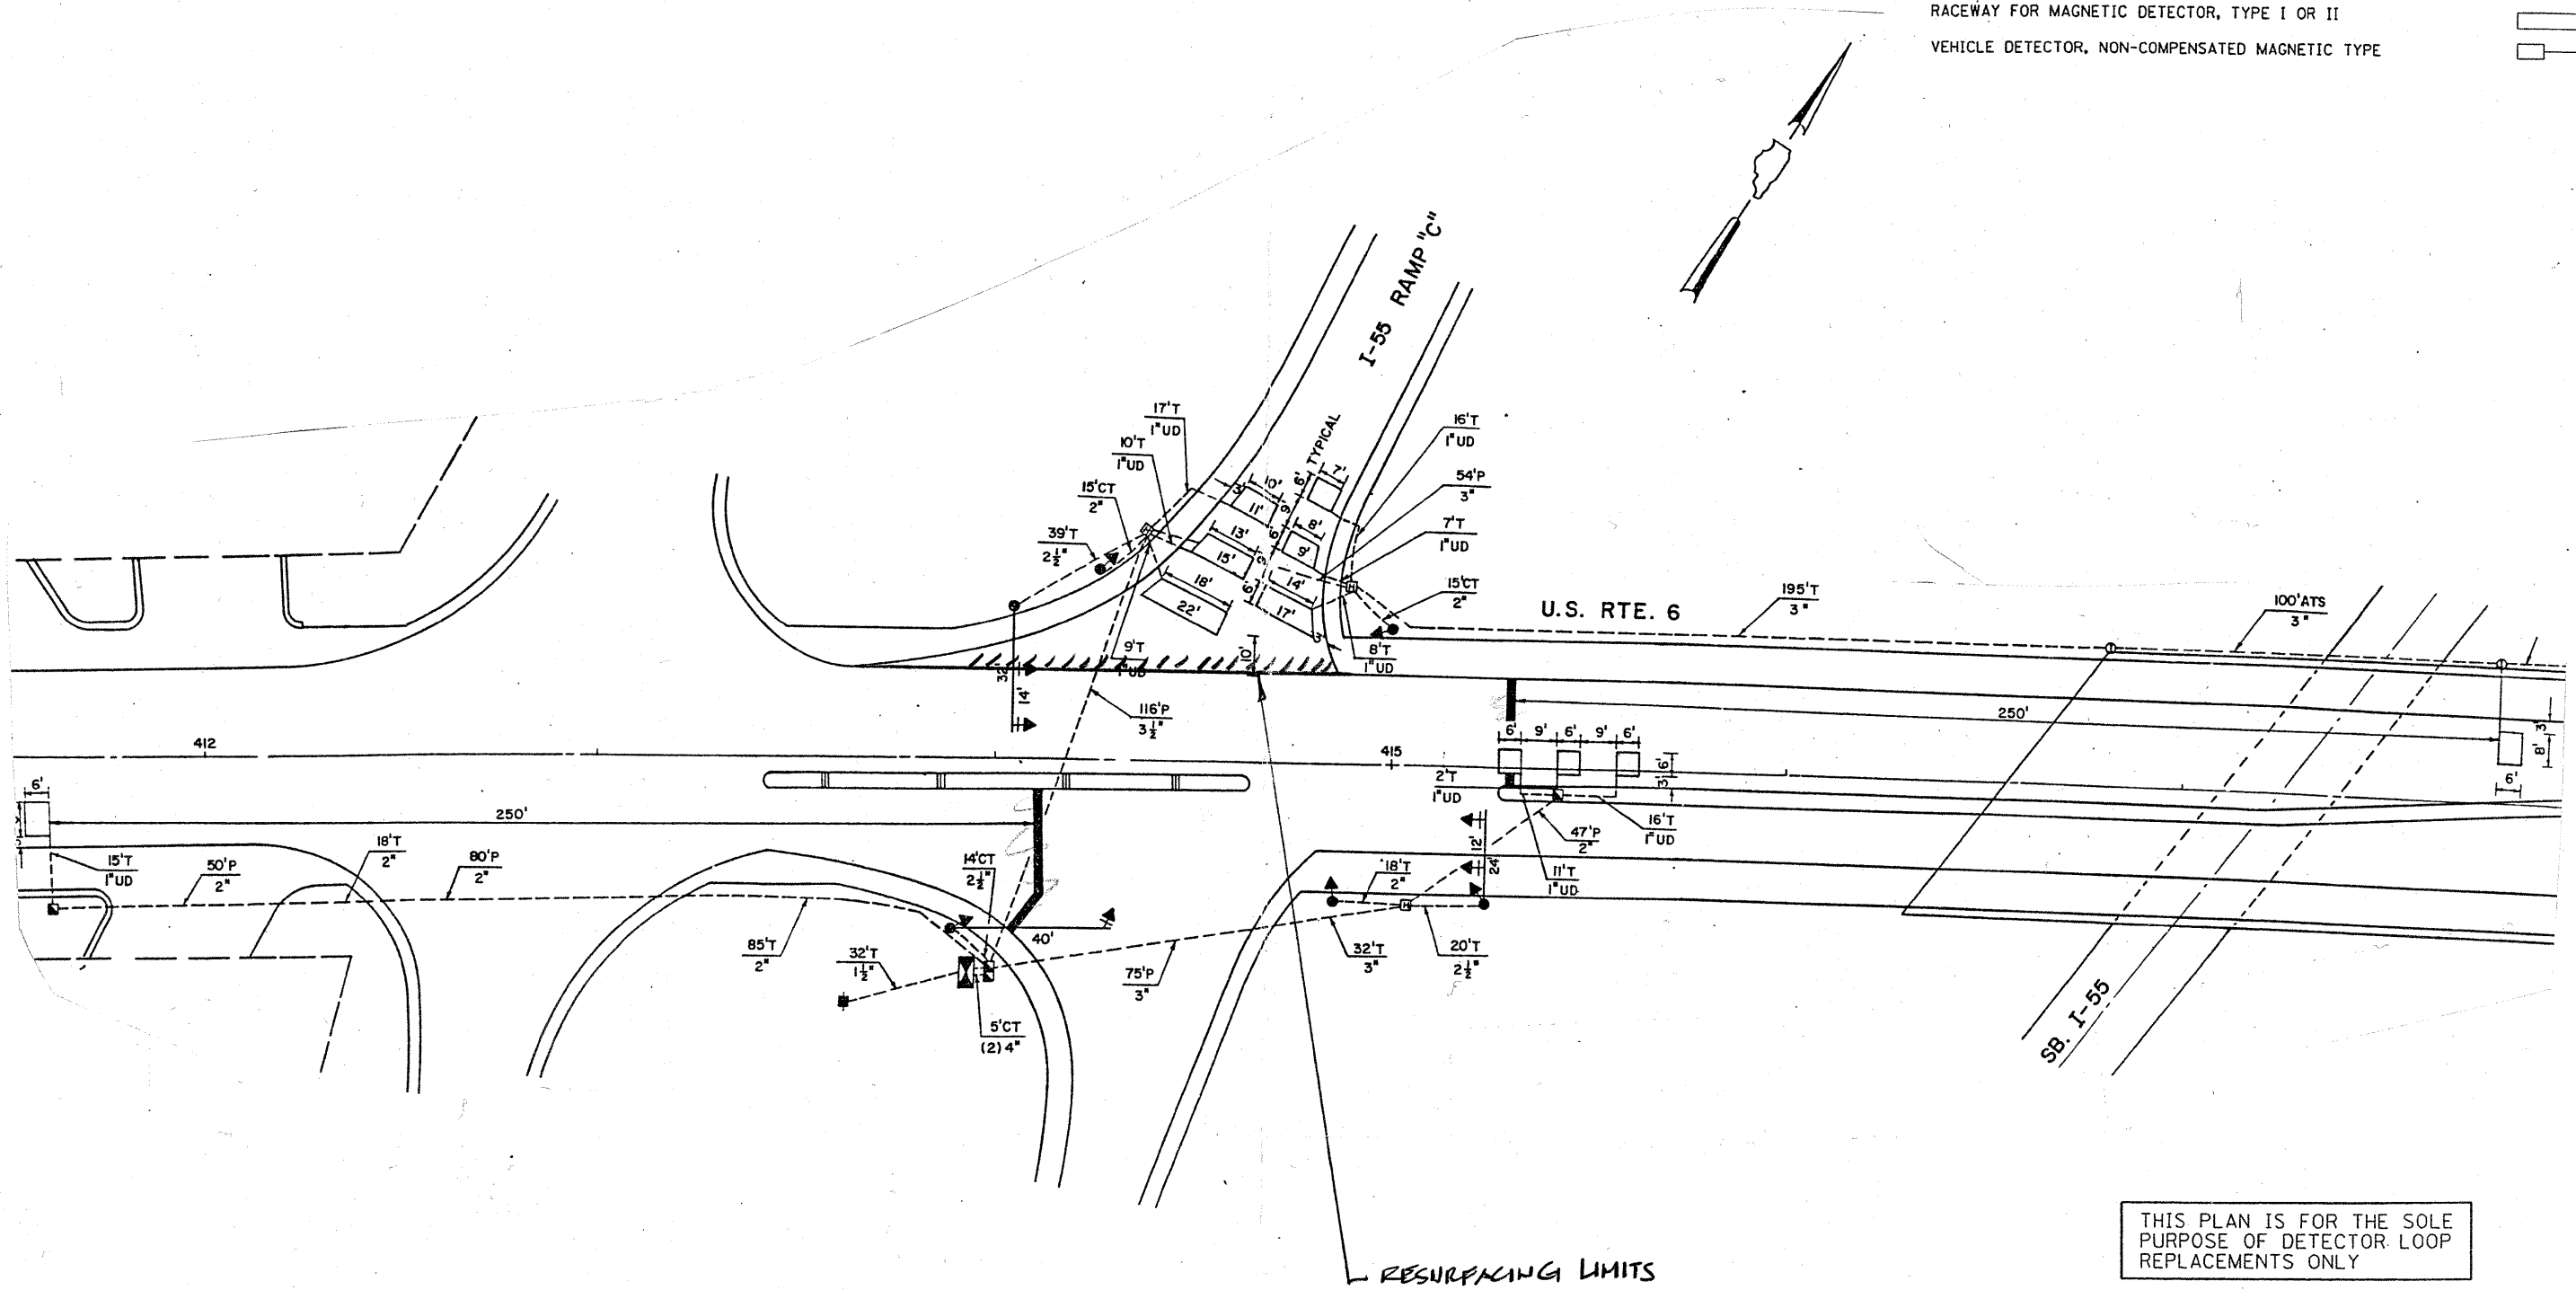

THIS PLAN IS FOR THE SOLE PURPOSE OF DETECTOR LOOP REPLACEMENTS ONLY

REPLACE ALL DETECTOR LOOPS AS SHOWN (WITHIN THE RESURFACING LIMITS)

CODE	QUANTITY	UNIT	ITEM
86600600	242	FOOT	DETECTOR LOOP, REPLACEMENT

FILE NAME =	USER NAME = kenthphixajbc	DESIGNED - BCK	REVISED -	STATE OF ILLINOIS DEPARTMENT OF TRANSPORTATION	DISTRICT ONE - DETECTOR LOOP REPLACEMENT I-55 EAST RAMPS @ U.S. ROUTE 6	F.A.J. -	SECTION	COUNTY	TOTAL SHEETS	SHEET NO.		
ct:\pvc\work\WPWID001\KANTHAPHIXAJBC\01126	4\tr of fic legend.v7.dgn	DRAWN - BCK	REVISED -			55	99 (1+2)	RS-12	WILL	110	45	
	PLOT SCALE = 3/4" = 1' IN.	CHECKED - DAD	REVISED -			CONTRACT NO.						
	PLOT DATE = 4/3/2009	DATE -	REVISED -			SCALE: NONE		SHEET NO.	OF SHEETS	STA.	TO STA.	FED. ROAD DIST. NO.