


41 28.951 N  
88 11.854 W  
31

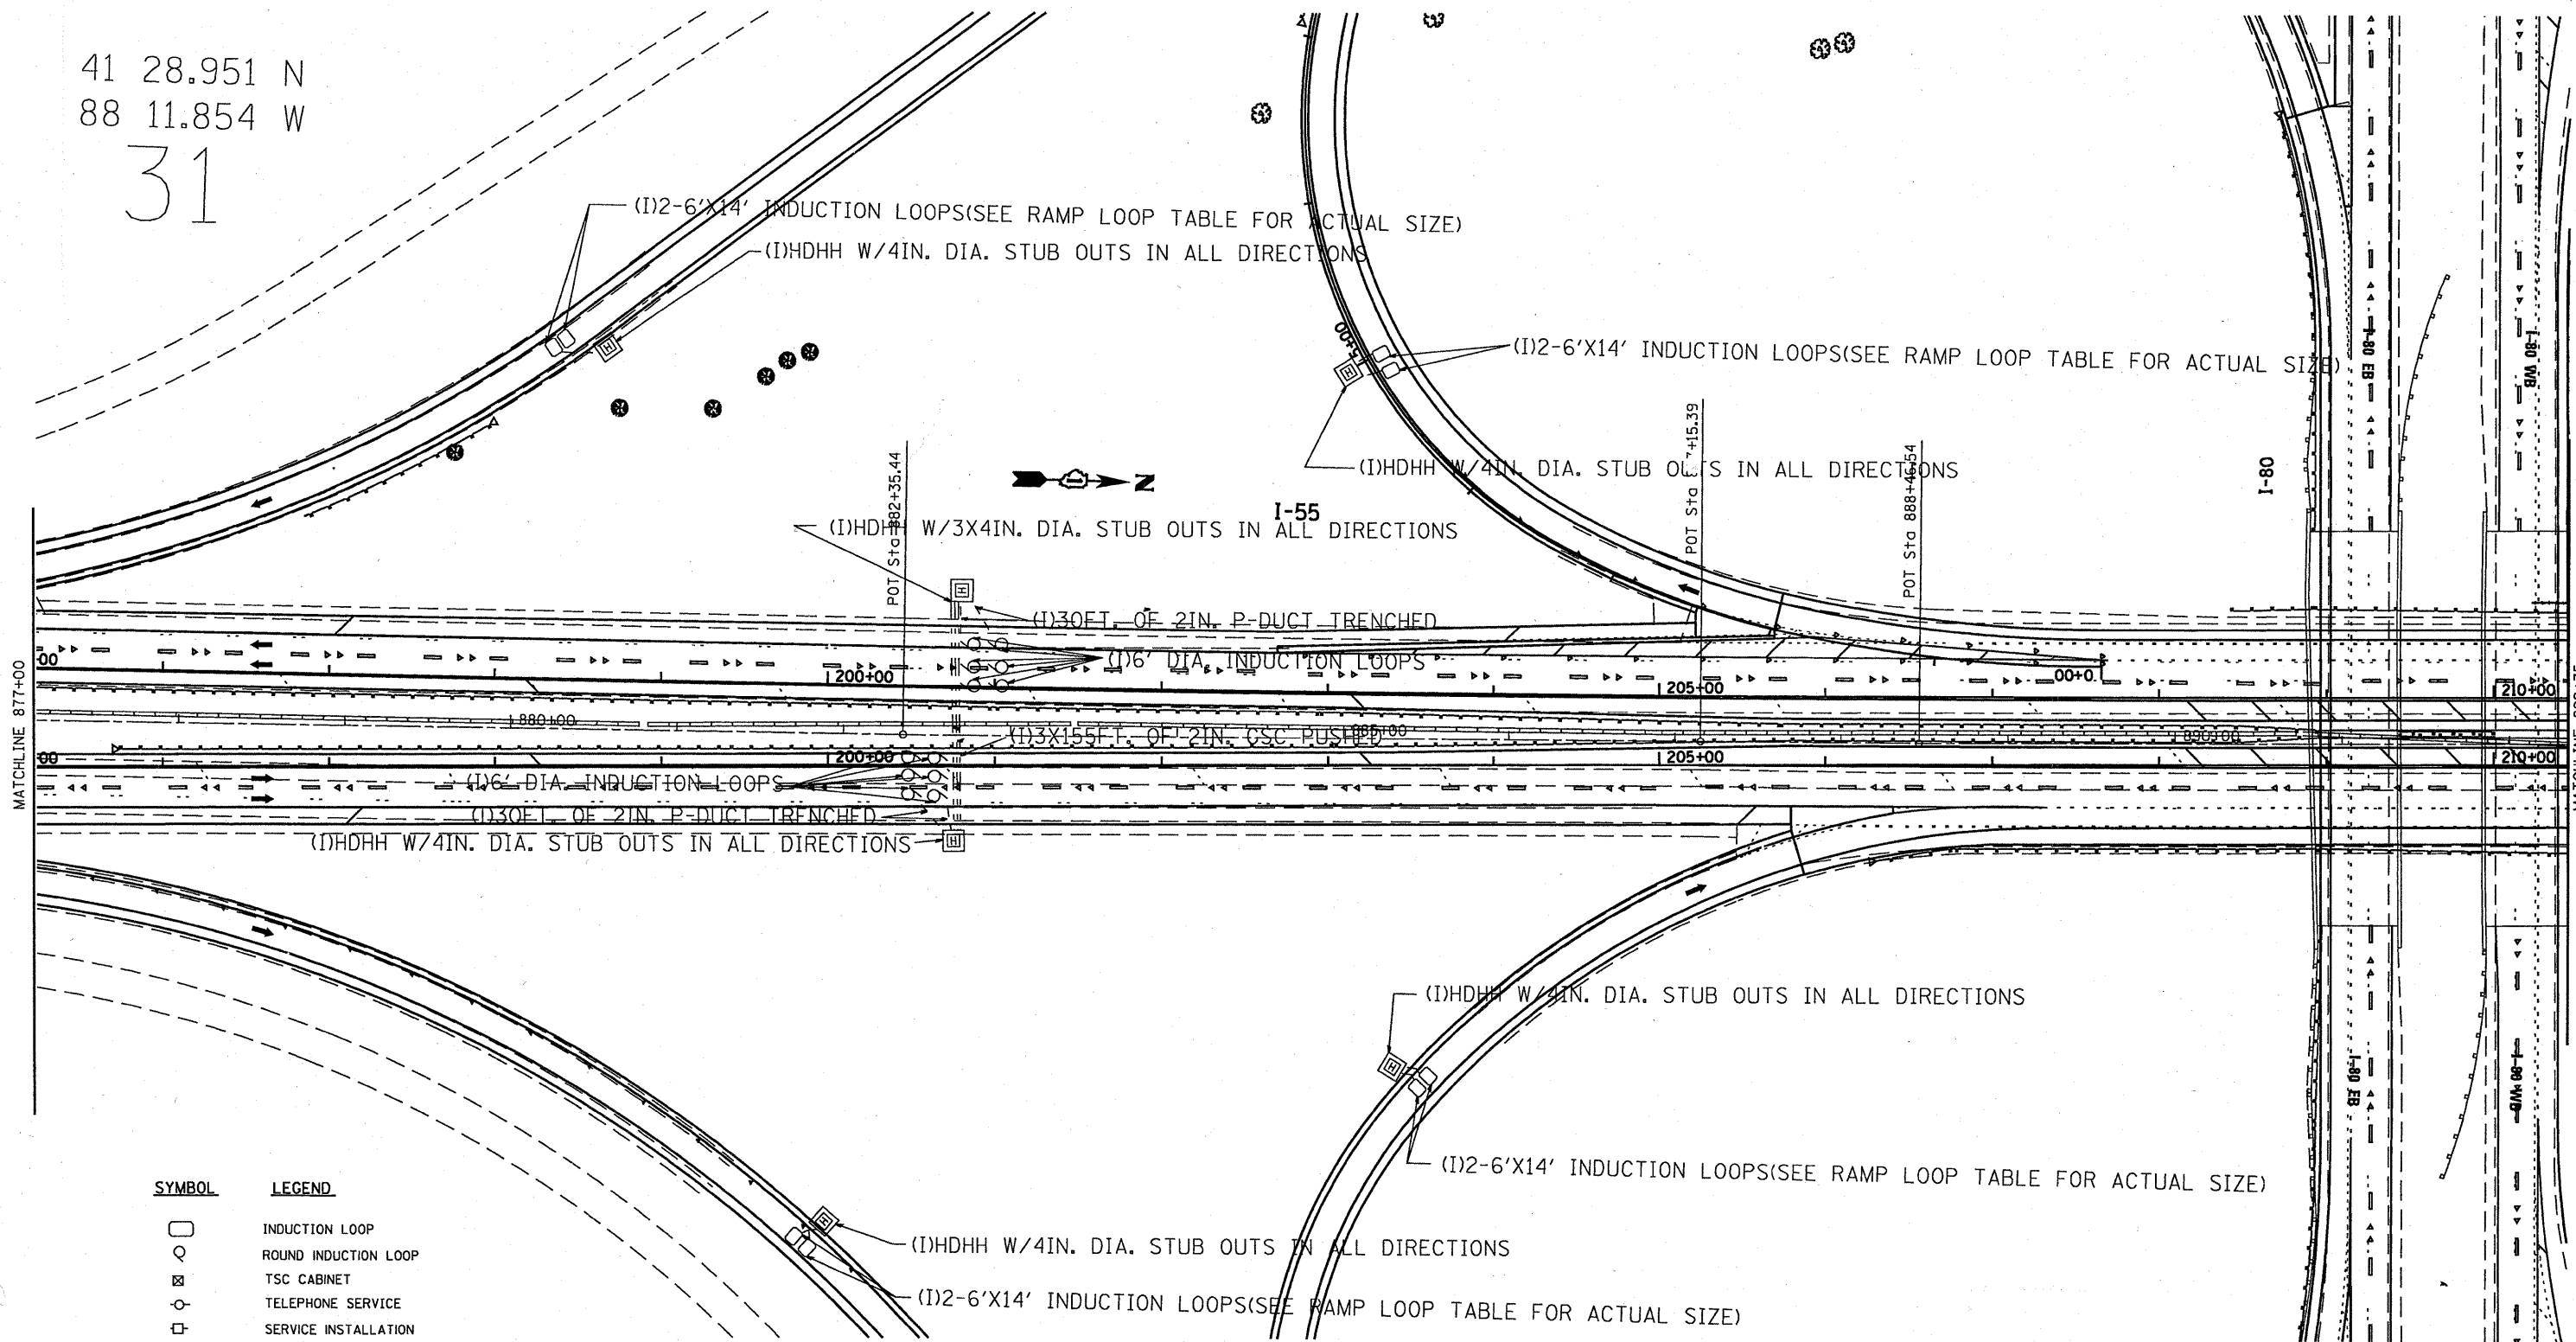

SYMBOL	LEGEND
□	INDUCTION LOOP
○	ROUND INDUCTION LOOP
⊠	TSC CABINET
⊙	TELEPHONE SERVICE
⊞	SERVICE INSTALLATION
⊞	JUNCTION BOX
⊞	HEAVY DUTY HAND HOLE
---	POLYETHYLENE DUCT
---	GALVANIZED STEEL CONDUIT
(E)	EXISTING
(P)	PROPOSED
(I)	INSTALL
(R)	REMOVE

**NOTE:**

- COIL 150FT. OF LOOP WIRE IN ADJACENT HDHH.
- When two Loops are installed in one Lane, they shall be 16 feet apart Center to Center

**Notes:**

1. The contractor shall install 150 ft of coiled induction loop wire in the nearest Hand Hole. The cost shall be included in the Induction Loop Pay Item.

FILE NAME = C:\d06010\TSCSHEETS.dgn	USER NAME = mezog	DESIGNED - J.G.	REVISED - 03/02/2010	<b>STATE OF ILLINOIS DEPARTMENT OF TRANSPORTATION</b>	<b>TRAFFIC SYSTEMS CENTER I-80 LOOP INSTALLATION</b>		F.A.1 RTE.	SECTION	COUNTY	TOTAL SHEETS	SHEET NO.				
	PLOT SCALE = 95.4583' / IN.	DRAWN - G.M.	REVISED -		SCALE:	SHEET NO.	OF SHEETS	STA.	TO STA.	55	99(1+2)	RS-12	Will	110	46
	PLOT DATE = 3/2/2010	CHECKED - J.G.	REVISED -												
		DATE - 02/09/2010	REVISED -												
											CONTRACT NO. 60K04		ILLINOIS FED. AID PROJECT		