

41 26.696 N
88 11.735 W


36



I-55

MATCHLINE 735+00

MATCHLINE 750+45

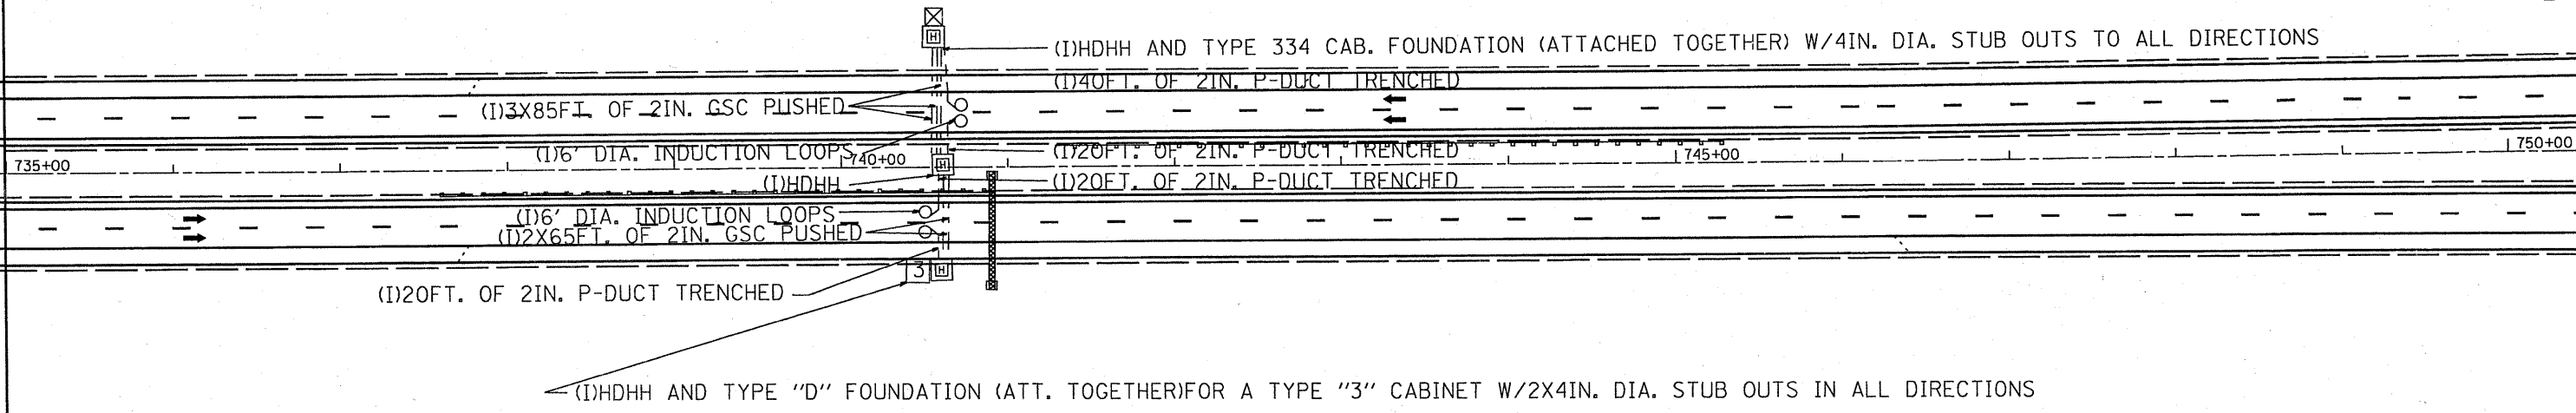

SYMBOL	LEGEND
□	INDUCTION LOOP
○	ROUND INDUCTION LOOP
⊠	TSC CABINET
○	TELEPHONE SERVICE
□	SERVICE INSTALLATION
⊠	JUNCTION BOX
⊠	HEAVY DUTY HAND HOLE
---	POLYETHYLENE DUCT
---	GALVANIZED STEEL CONDUIT
(E)	EXISTING
(P)	PROPOSED
(I)	INSTALL
(R)	REMOVE

Notes:

1. The contractor shall install 150 ft of coiled induction loop wire in the nearest Hand Hole. The cost shall be included in the Induction Loop Pay Item.

NOTE:

- COIL 150FT. OF LOOP WIRE IN ADJACENT HDHH.
- When two loops are installed in one lane, they shall be 16 feet apart center to center.

FILE NAME = C:\d106010\TSCSHEET.dgn	USER NAME = meazg	DESIGNED - J.G.	REVISED - 03/02/2010	STATE OF ILLINOIS DEPARTMENT OF TRANSPORTATION	TRAFFIC SYSTEMS CENTER		F.A.I. RTE. 55	SECTION 99(1+2)RS-12	COUNTY Will	TOTAL SHEETS 110	SHEET NO. 48
	PLOT SCALE = 95.4583' / IN.	CHECKED - J.G.	REVISED -		STA/740+50 LOOP INSTALLATION						
PLOT DATE = 3/2/2010	DATE - 02/08/2010	REVISED -	REVISED -	SCALE:	SHEET NO.	OF	SHEETS	STA.	TO STA.	ILLINOIS FED. AID PROJECT	