


41 26.008 N
88 11.710 W
38

37 41 26.191 N
88 11.716 W

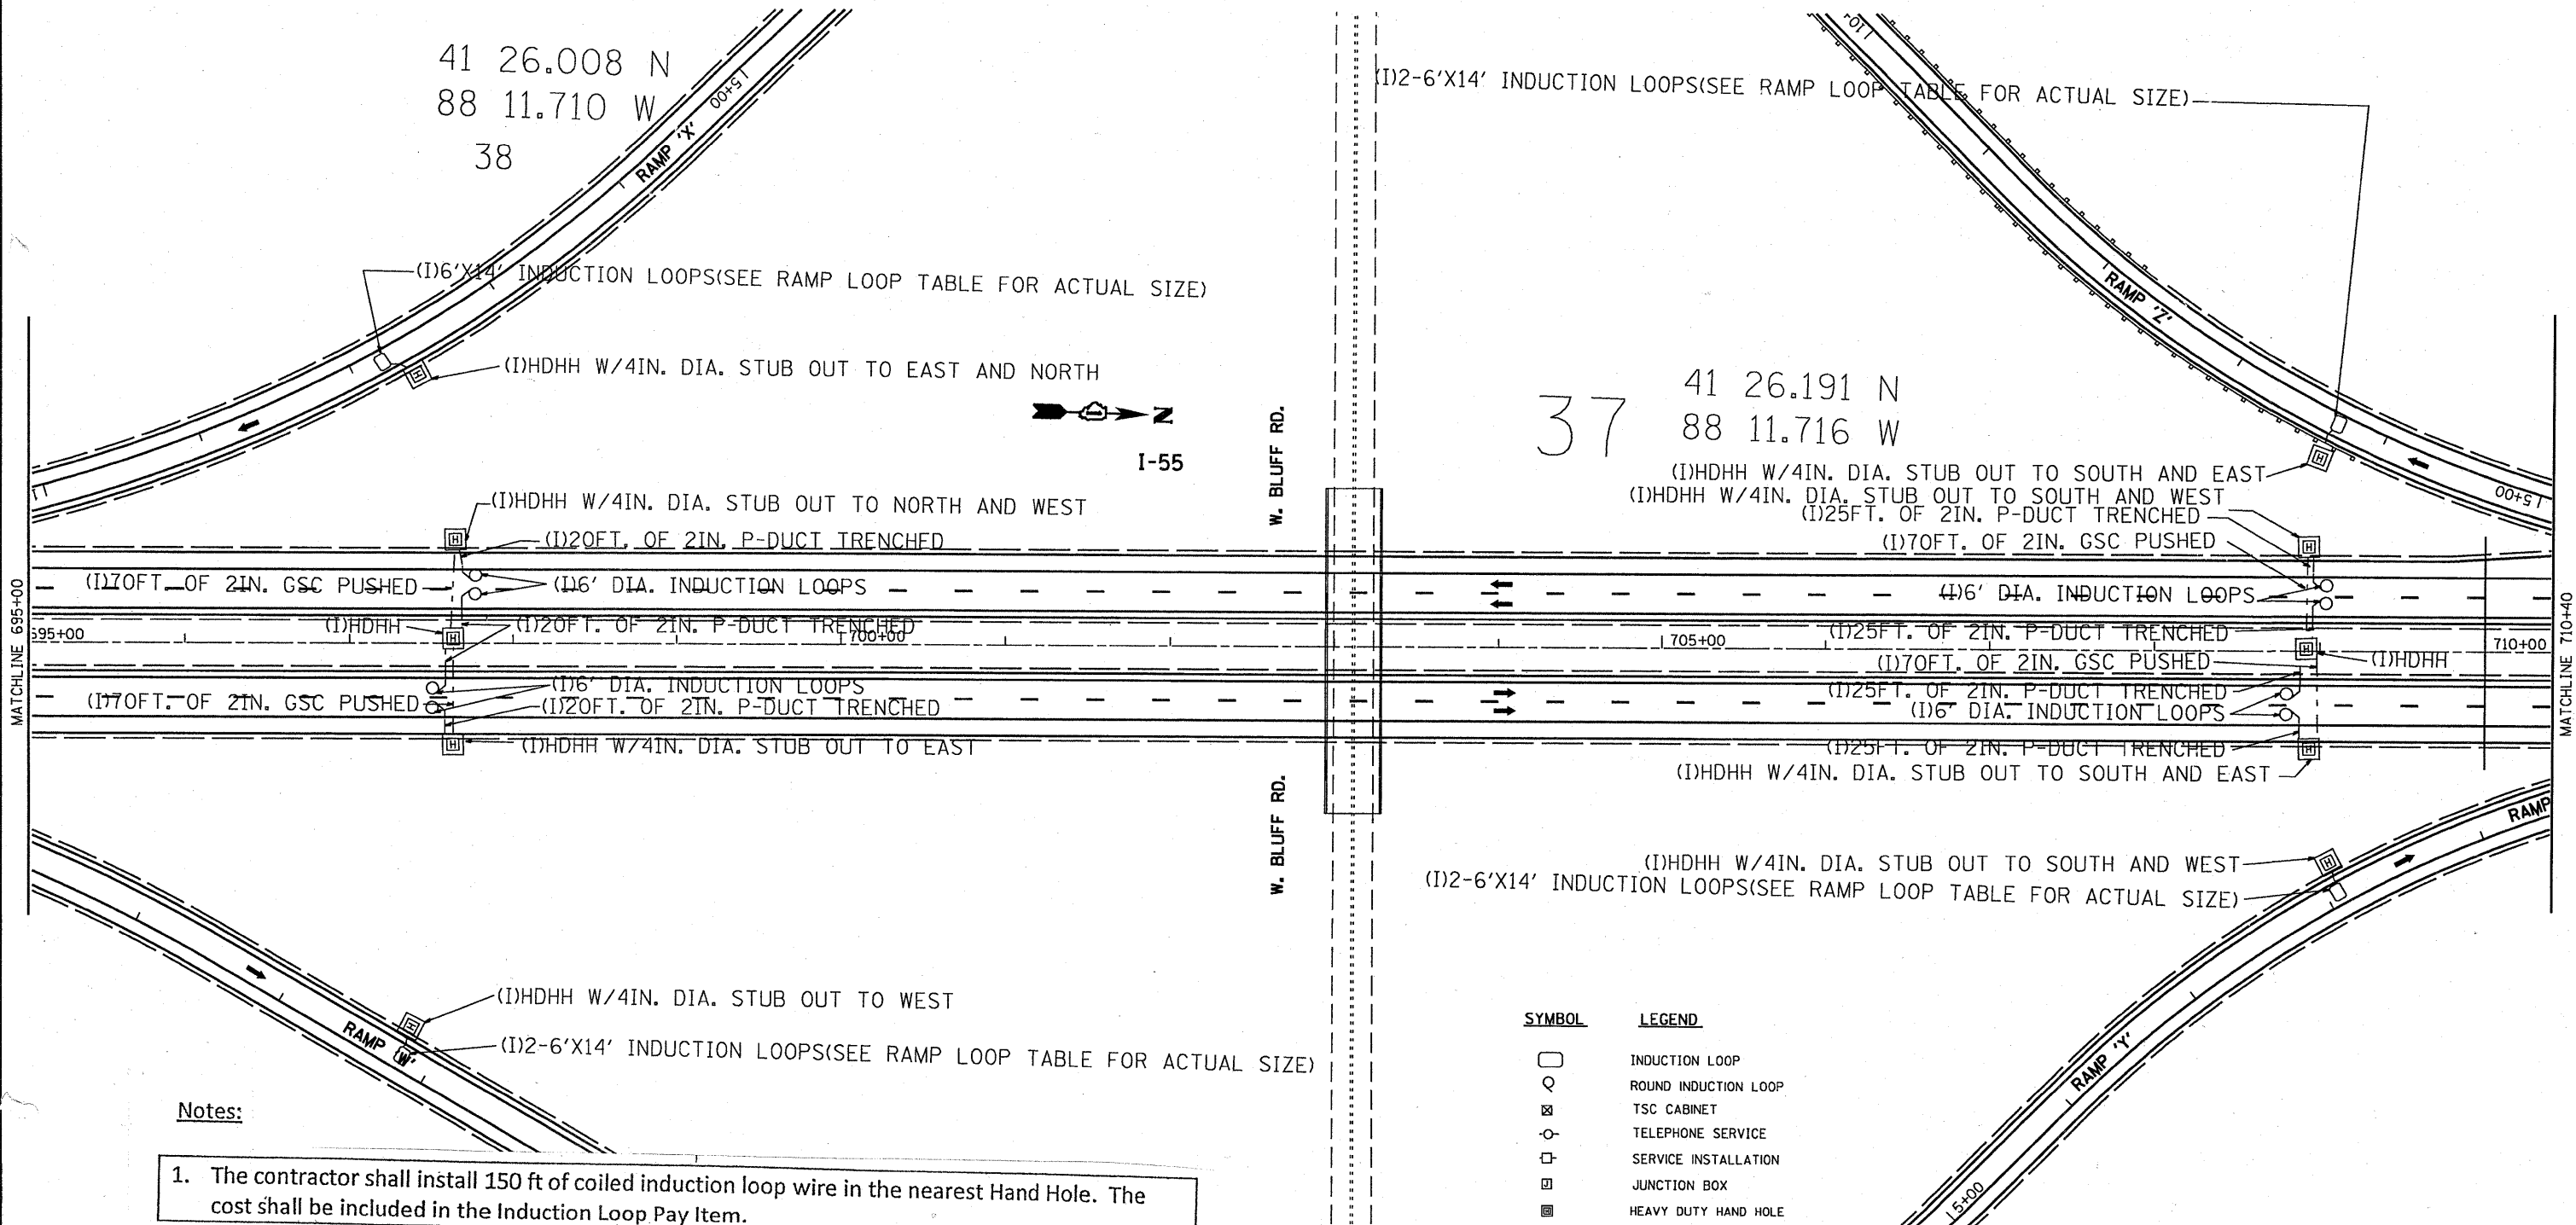

Notes:

1. The contractor shall install 150 ft of coiled induction loop wire in the nearest Hand Hole. The cost shall be included in the Induction Loop Pay Item.

NOTE:

- COIL 150FT. OF LOOP WIRE IN ADJACENT HDHH.
- When two loops are installed in one Lane, they shall be 16 feet apart Center to Center

SYMBOL	LEGEND
□	INDUCTION LOOP
○	ROUND INDUCTION LOOP
⊗	TSC CABINET
⊙	TELEPHONE SERVICE
⊠	SERVICE INSTALLATION
⊞	JUNCTION BOX
⊞	HEAVY DUTY HAND HOLE
---	POLYETHYLENE DUCT
- - -	GALVANIZED STEEL CONDUIT
(E)	EXISTING
(P)	PROPOSED
(I)	INSTALL
(R)	REMOVE

FILE NAME = C:\d106010\TSCSHEETS.dgn	USER NAME = mezeg	DESIGNED - J.G.	REVISED - 03/02/2010	STATE OF ILLINOIS DEPARTMENT OF TRANSPORTATION	TRAFFIC SYSTEMS CENTER W. BLUFF RD. LOOP INSTALLATION			F.A.I. RTE. 55	SECTION 99(1+2)RS-12	COUNTY Will	TOTAL SHEETS 110	SHEET NO. 49
PLOT SCALE = 95.4583' / IN.	CHECKED - J.G.	REVISIED -	REVISIED -		SCALE:	SHEET NO.	OF SHEETS	STA.	TO STA.	CONTRACT NO. 60K04		
PLOT DATE = 3/2/2010	DATE - 02/08/2010	REVISIED -	REVISIED -		ILLINOIS FED. AID PROJECT							