



STATE OF ILLINOIS
DEPARTMENT OF TRANSPORTATION

NOTE:

The limits and locations of repairs shown on the Deck Plan are taken from the most recent Survey performed by the District in October 2009.

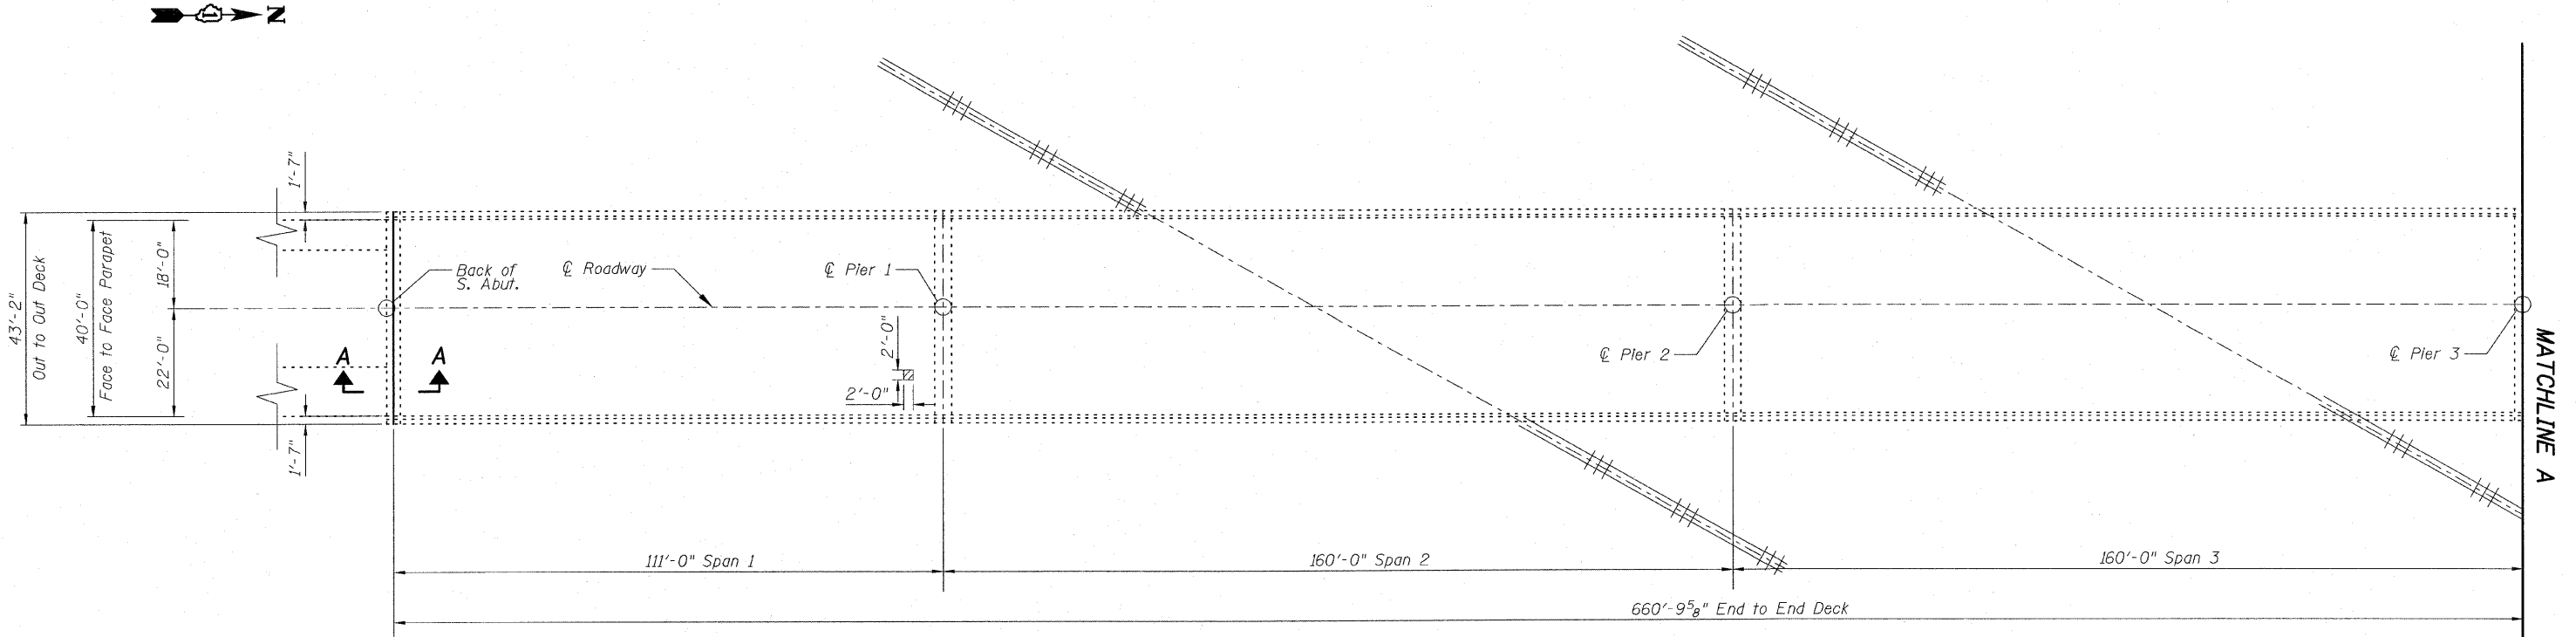


PLAN

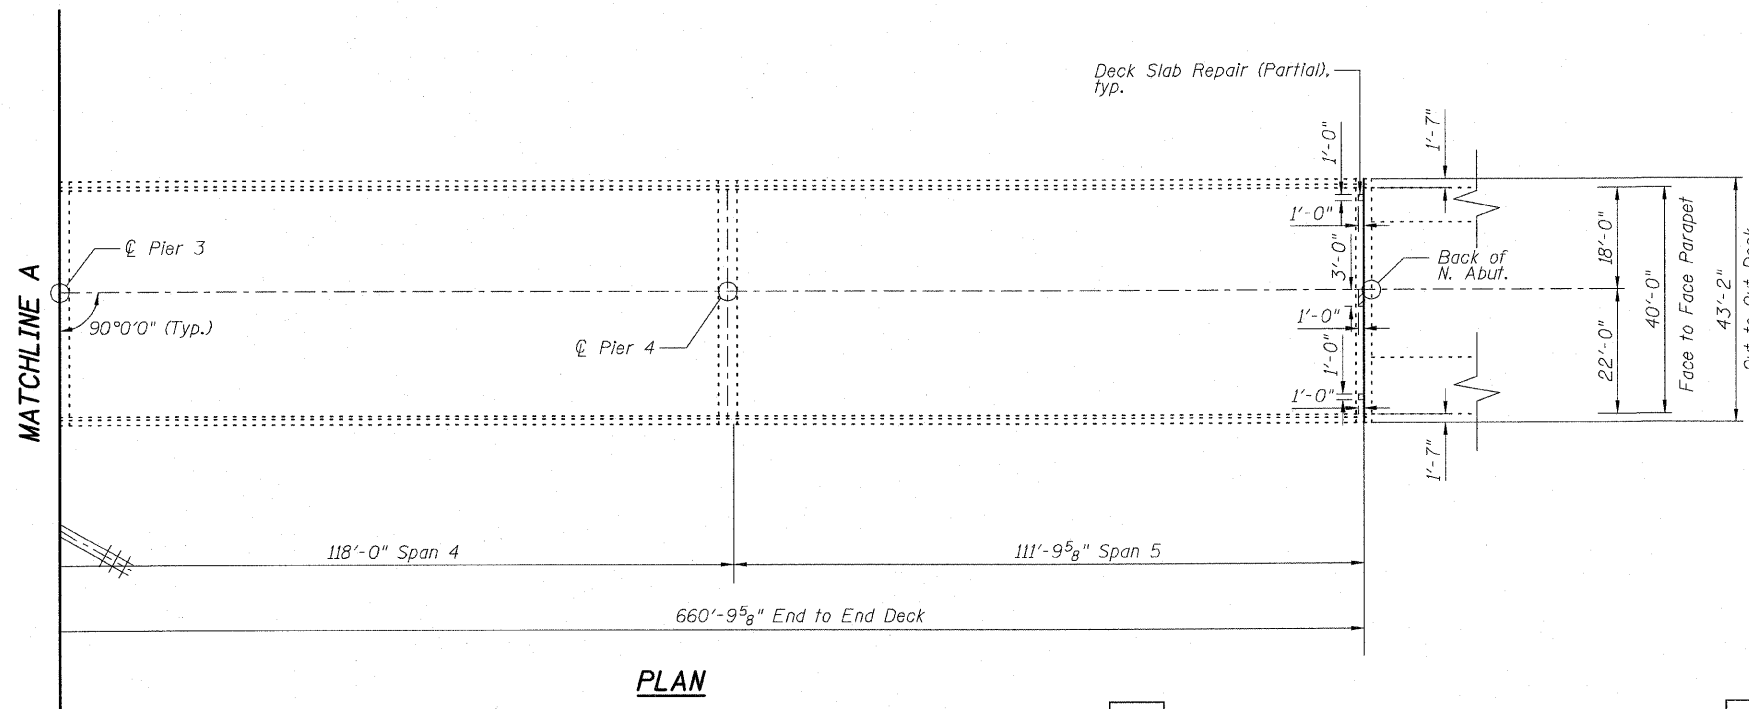

PLAN

LEGEND

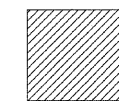

Deck Slab Repair (Partial)

**DECK PLAN
STRUCTURE NO. 099-0286**

DESIGNED	BRT
CHECKED	BJM
DRAWN	KMS
CHECKED	BJM



Wight & Company
2500 North Frontage Road, Darien, IL 60561
630.969.7000 630.969.7979 fax
Design Firm Registration 184-000451

SHEET NO. 3 6 SHEETS	F.A.I. RTE.	SECTION	COUNTY	TOTAL SHEETS	SHEET NO.
	55	99 (1+2) R3-12	WILL	110	91
			CONTRACT NO. 60K04		
FED. ROAD DIST. NO. _ ILLINOIS FED. AID PROJECT					

1/27/2010 9:28:07 AM Default G:\ENG\06-5328-02 D1 Various Structure\CAD\0990286\SH\0990286_003_Deck_Plan.dgn