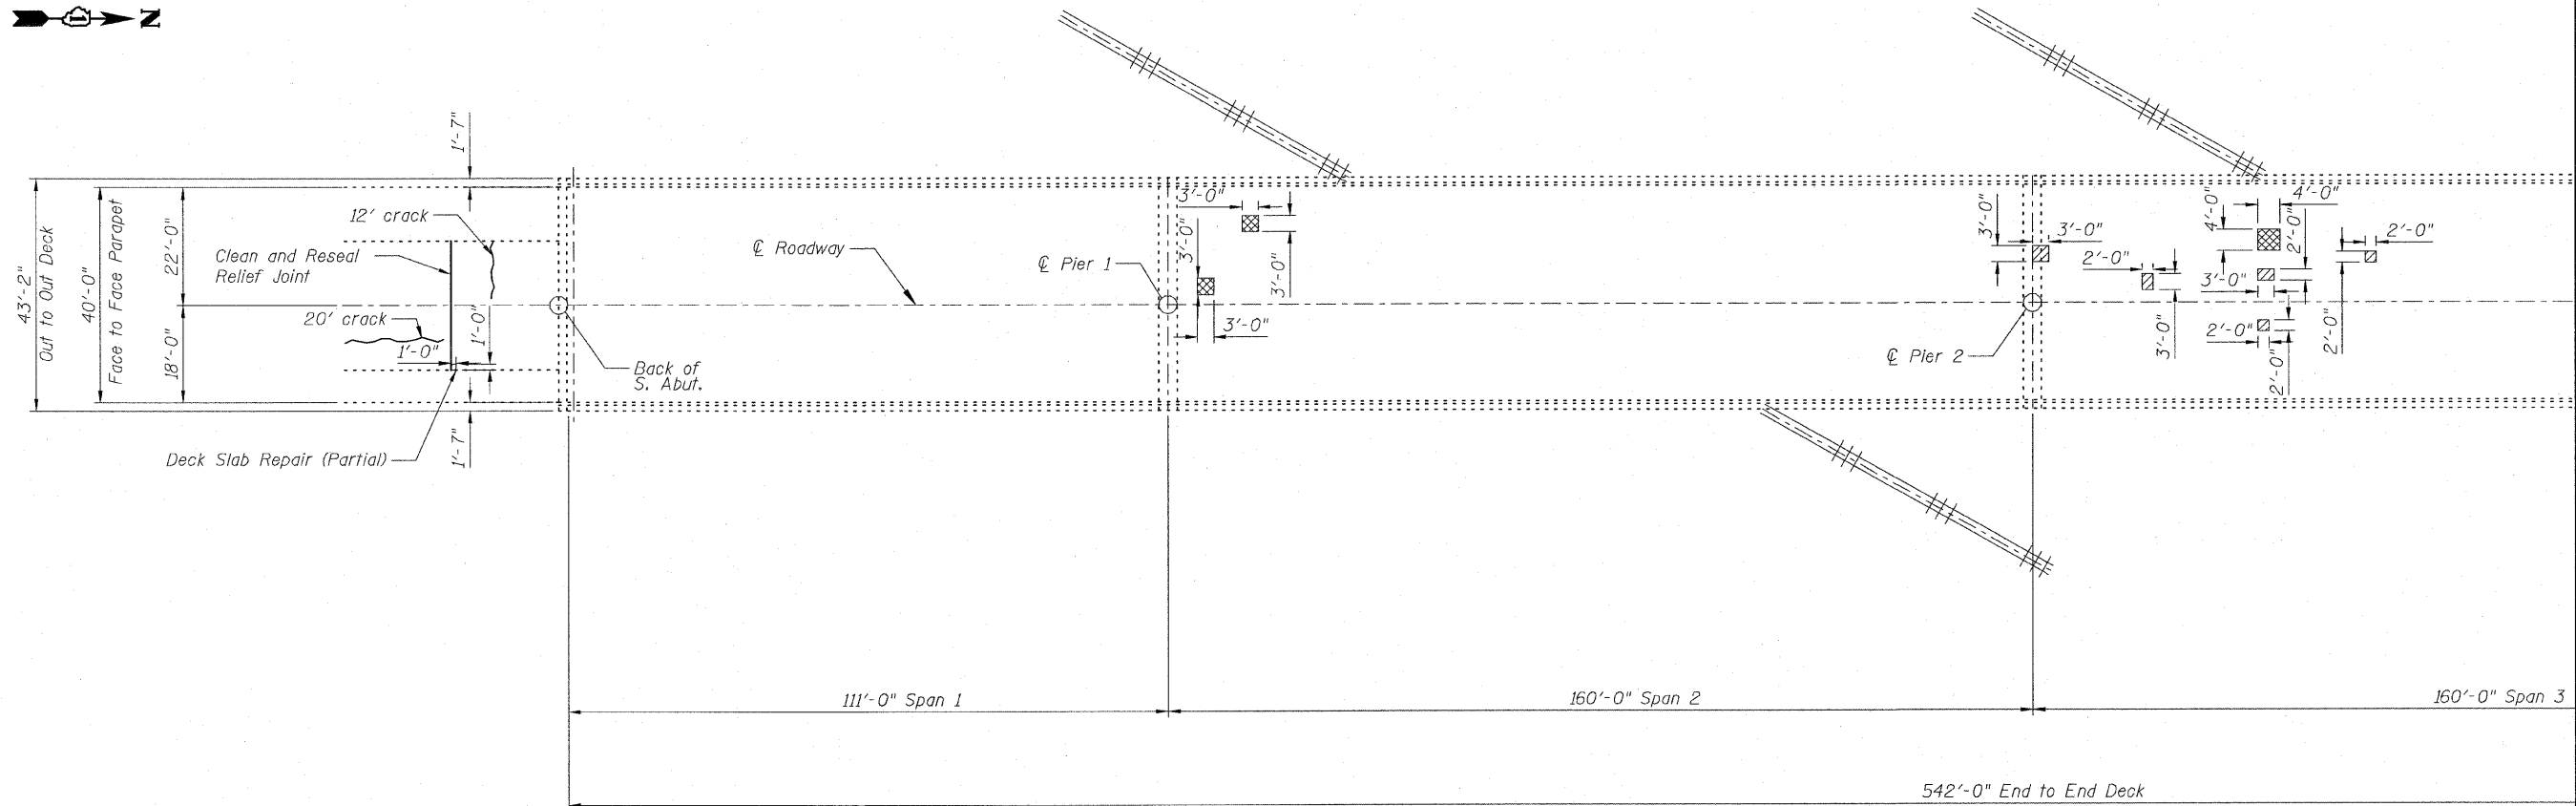


STATE OF ILLINOIS
DEPARTMENT OF TRANSPORTATION

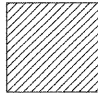
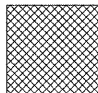

NOTE:
The limits and locations of repairs shown on the Deck Plan are taken from the most recent Survey performed by the District in October 2009.



MATCHLINE A (SEE SHEET 4)

PARTIAL DECK PLAN

LEGEND

-  Deck Slab Repair (Partial)
-  Deck Slab Repair (Full)
-  Bridge Deck Concrete Crack Sealer

DESIGNED	BRT
CHECKED	BJM
DRAWN	KMS
CHECKED	BJM

**DECK PLAN
STRUCTURE NO. 099-0304**



Wight & Company
2500 North Frontage Road, Darien, IL 60561
630.969.7000 630.969.7979 fax
Design Firm Registration 184-000451

SHEET NO. 3	F.A.I. RTE.	SECTION	COUNTY	TOTAL SHEETS	SHEET NO.
	55	99 (1+2) RS-12	WILL	110	97
5 SHEETS	CONTRACT NO. 60K04				
FED. ROAD DIST. NO. _ ILLINOIS FED. AID PROJECT					

1/27/2010 10:40:40 AM Default G:\EN\08-5329-02.D1 Various Structure\CAD\0990304\SET\0990304_003_Deck Plan.dgn