


STATE OF ILLINOIS
DEPARTMENT OF TRANSPORTATION


NOTES:

The limits and locations of repairs shown on the Deck Plan are taken from the most recent Survey performed by the District in October 2009.


See Sheet 5 for Section A-A.

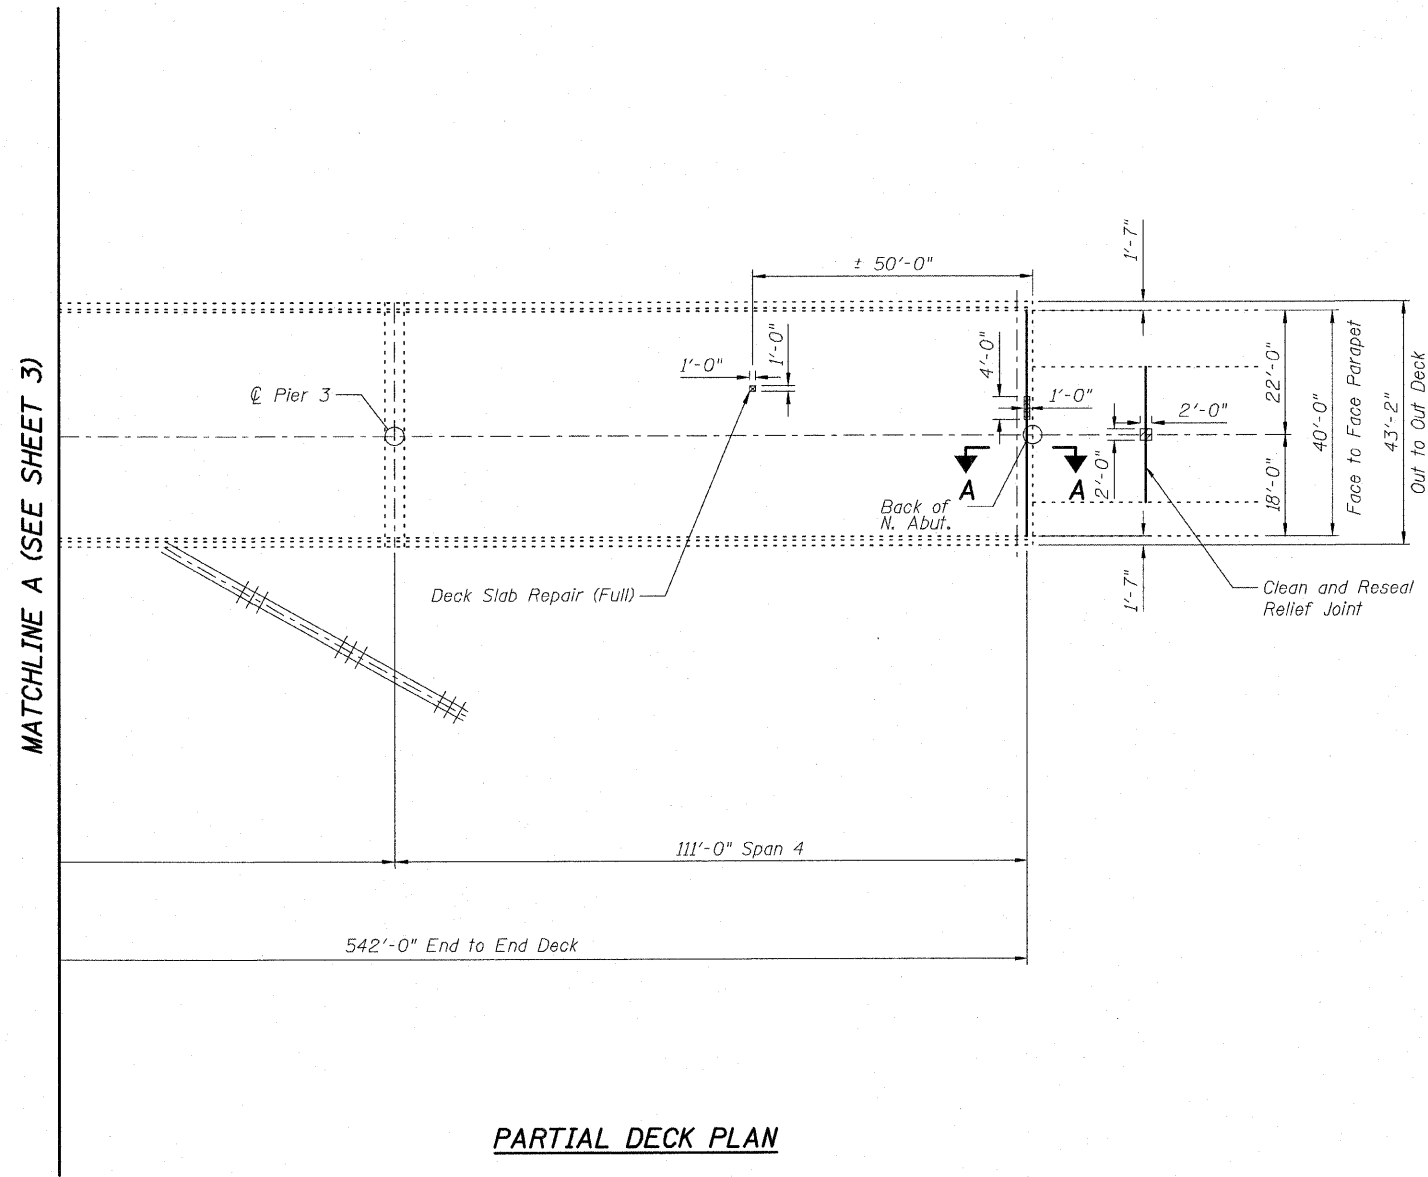

LEGEND

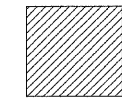

Deck Slab Repair (Partial)

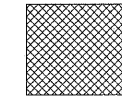

Deck Slab Repair (Full)



Bridge Deck Concrete Crack Sealer

1/27/2010 10:40:43 AM Default G:\ENG\06-5329-02-D1-Variou Structure\CAD\0990304\SH\0990304_004_Deck_Plan.dgn

DESIGNED	BRT
CHECKED	BJM
DRAWN	KMS
CHECKED	BJM

PARTIAL DECK PLAN

**DECK PLAN
STRUCTURE NO. 099-0304**



Wight & Company
2500 North Frontage Road, Darien, IL 60561
630.969.7000 630.969.7979 fax
Design Firm Registration 184-000451

SHEET NO. 4	F.A.I. RTE.	SECTION	COUNTY	TOTAL SHEETS	SHEET NO.
	55	99 (1+2) 25-12	WILL	110	98
5 SHEETS	CONTRACT NO. 60K04				
FED. ROAD DIST. NO. _ ILLINOIS FED. AID PROJECT					