



PLAN
 SURVEYED
 GRADES CHECKED
 ALIGNMENT CHECKED
 RT. OF WAY CHECKED
 NOTE BOOK NO. 1000 FILE NAME


PROFILE
 SURVEYED
 GRADES CHECKED
 STA. NOTED
 INVERTS CHECKED
 NOTE BOOK NO. 1000

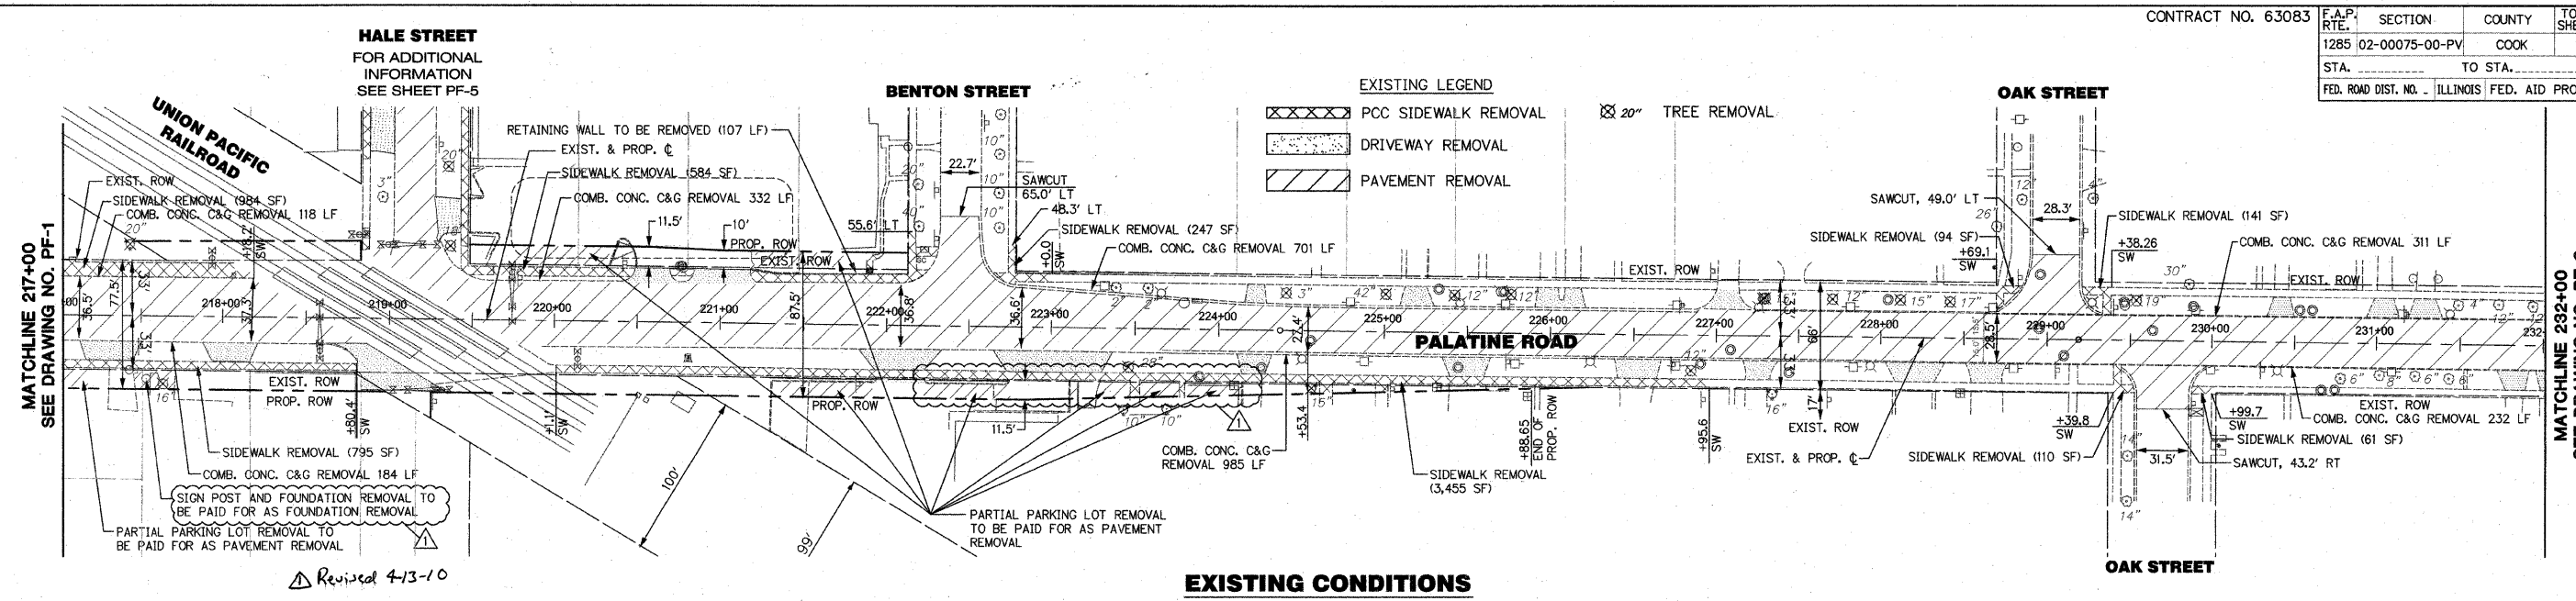

EXISTING CONDITIONS

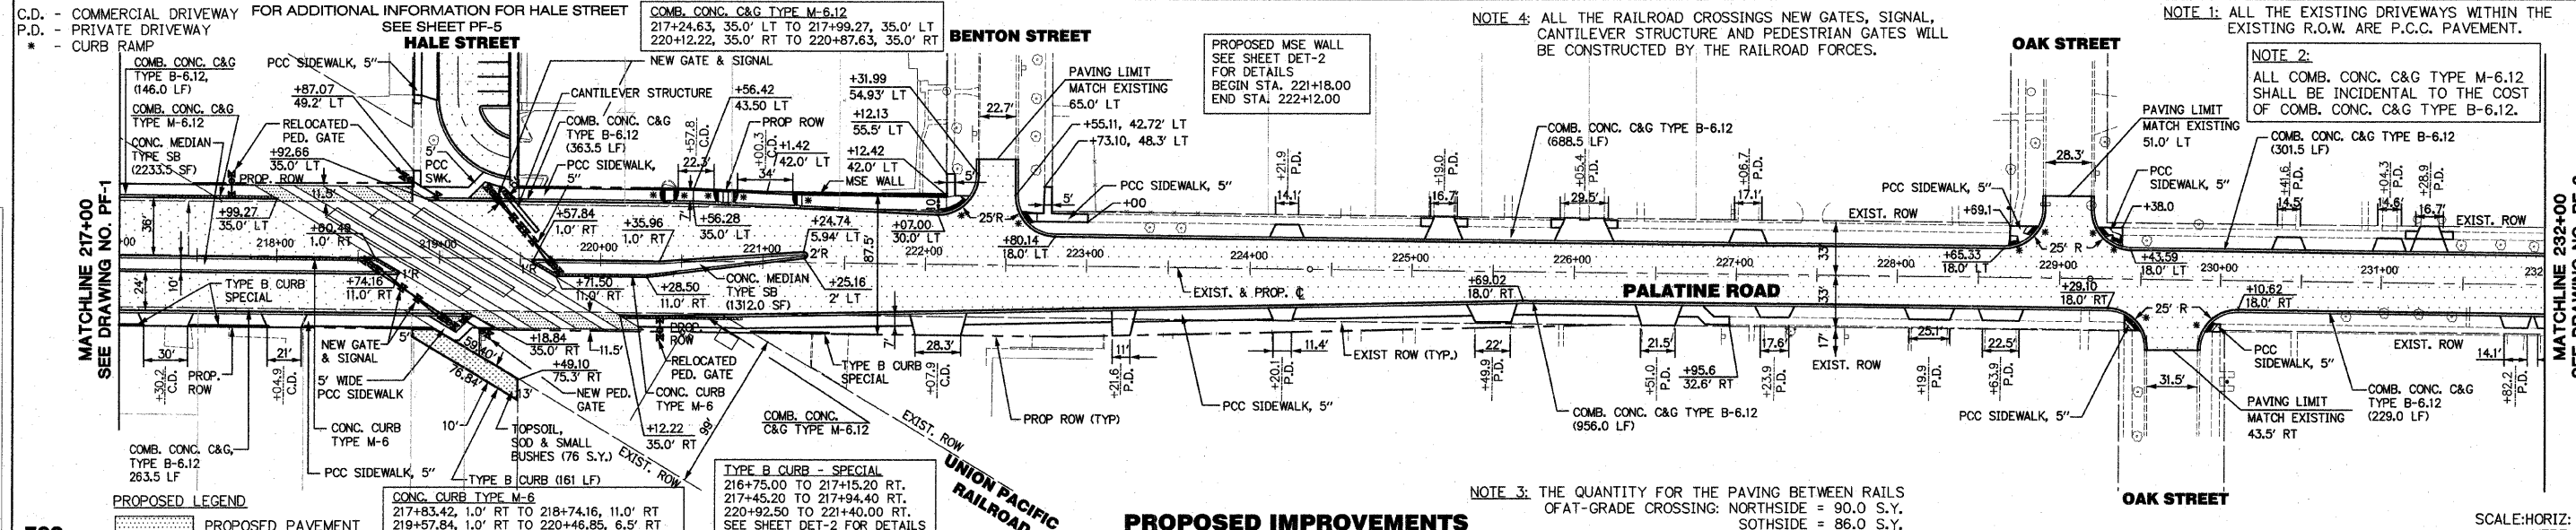

PROPOSED IMPROVEMENTS

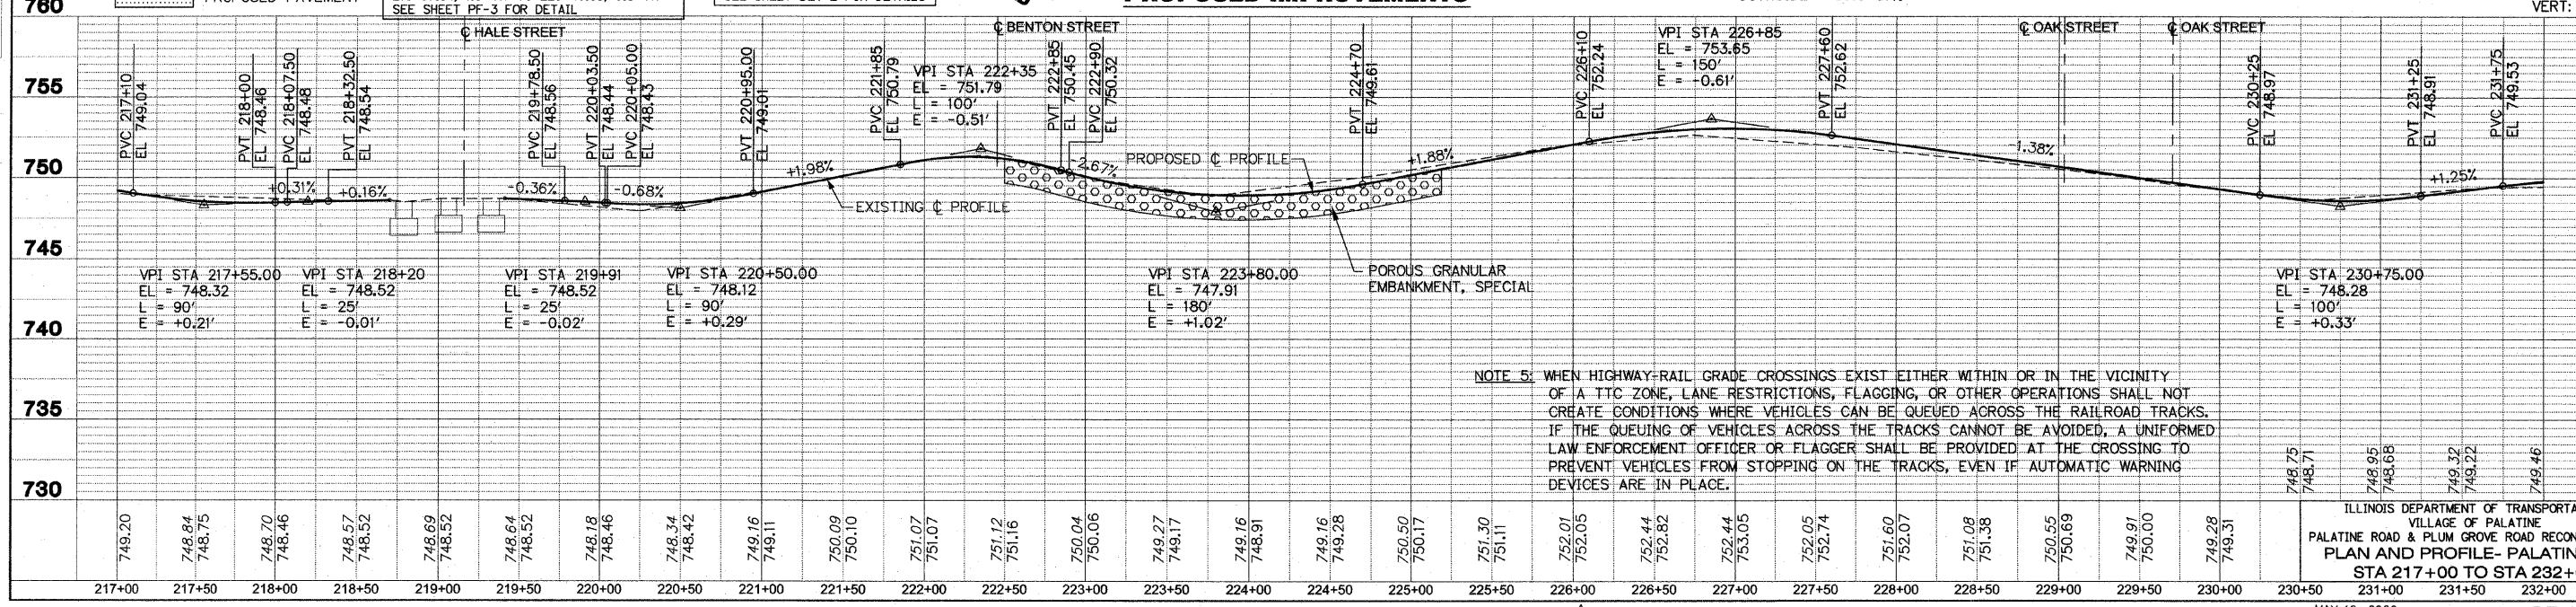

NOTE 5: WHEN HIGHWAY-RAIL GRADE CROSSINGS EXIST EITHER WITHIN OR IN THE VICINITY OF A TTC ZONE, LANE RESTRICTIONS, FLAGGING, OR OTHER OPERATIONS SHALL NOT CREATE CONDITIONS WHERE VEHICLES CAN BE QUEUED ACROSS THE RAILROAD TRACKS. IF THE QUEUING OF VEHICLES ACROSS THE TRACKS CANNOT BE AVOIDED, A UNIFORMED LAW ENFORCEMENT OFFICER OR FLAGGER SHALL BE PROVIDED AT THE CROSSING TO PREVENT VEHICLES FROM STOPPING ON THE TRACKS, EVEN IF AUTOMATIC WARNING DEVICES ARE IN PLACE.