



F.A.P. RTE.	SECTION	COUNTY	TOTAL SHEETS	SHEET NO.
1285	02-00075-00-PV	COOK	161	23
STA. _____ TO STA. _____		FED. ROAD DIST. NO. - ILLINOIS FED. AID PROJECT		
CONTRACT NO. 63083				

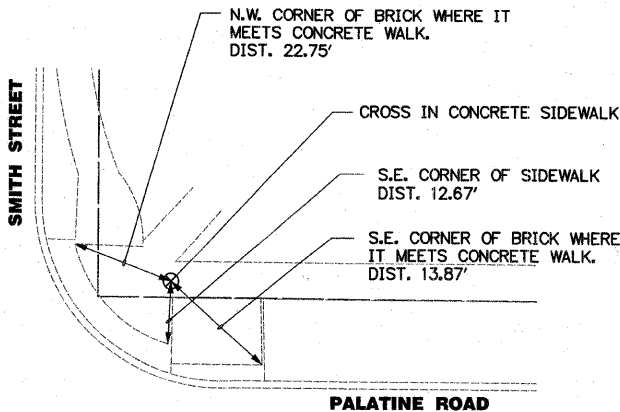


CONTROL POINT #403
 NORTHING 11478.8902
 EASTING 8760.9523
 EL. 746.501

BEGIN PROJECT
 STA. 202+83.31
 N=11442.5965
 E=8729.0439

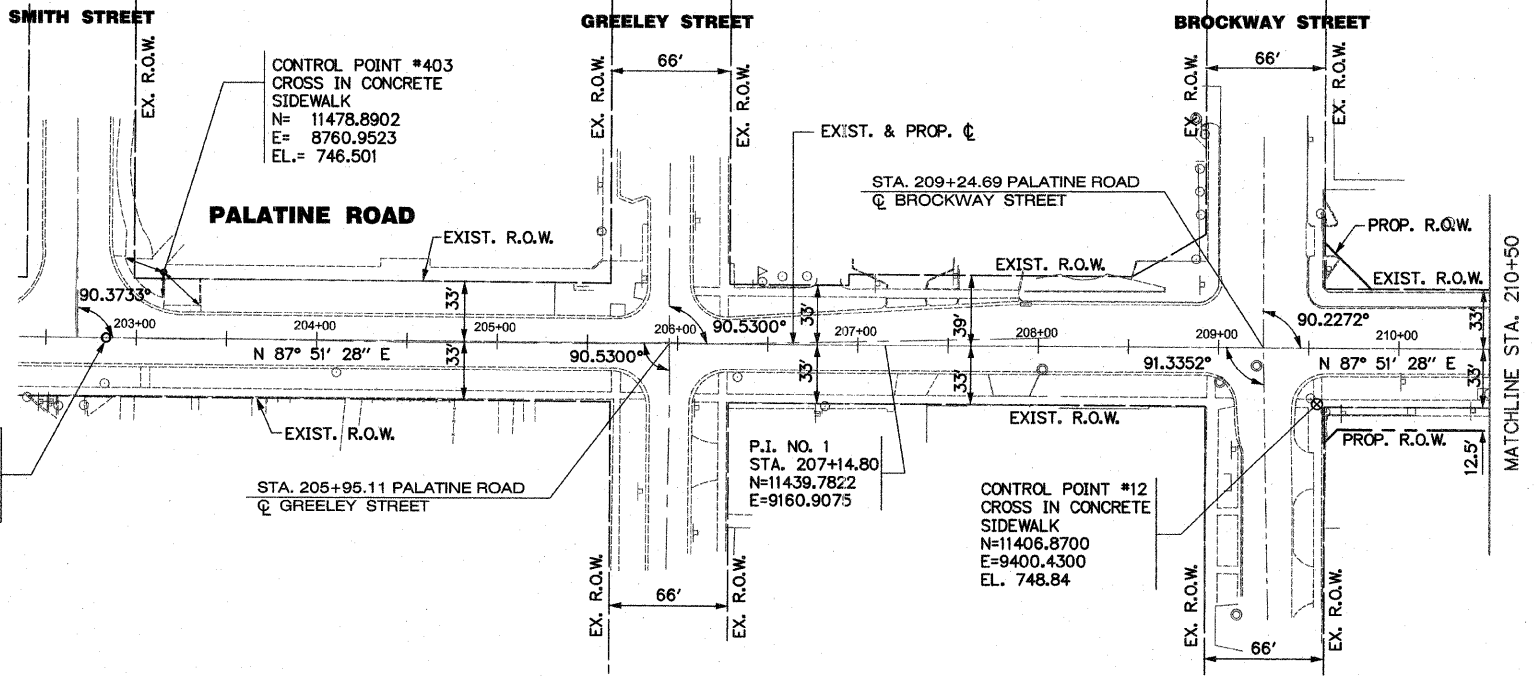

PALATINE ROAD

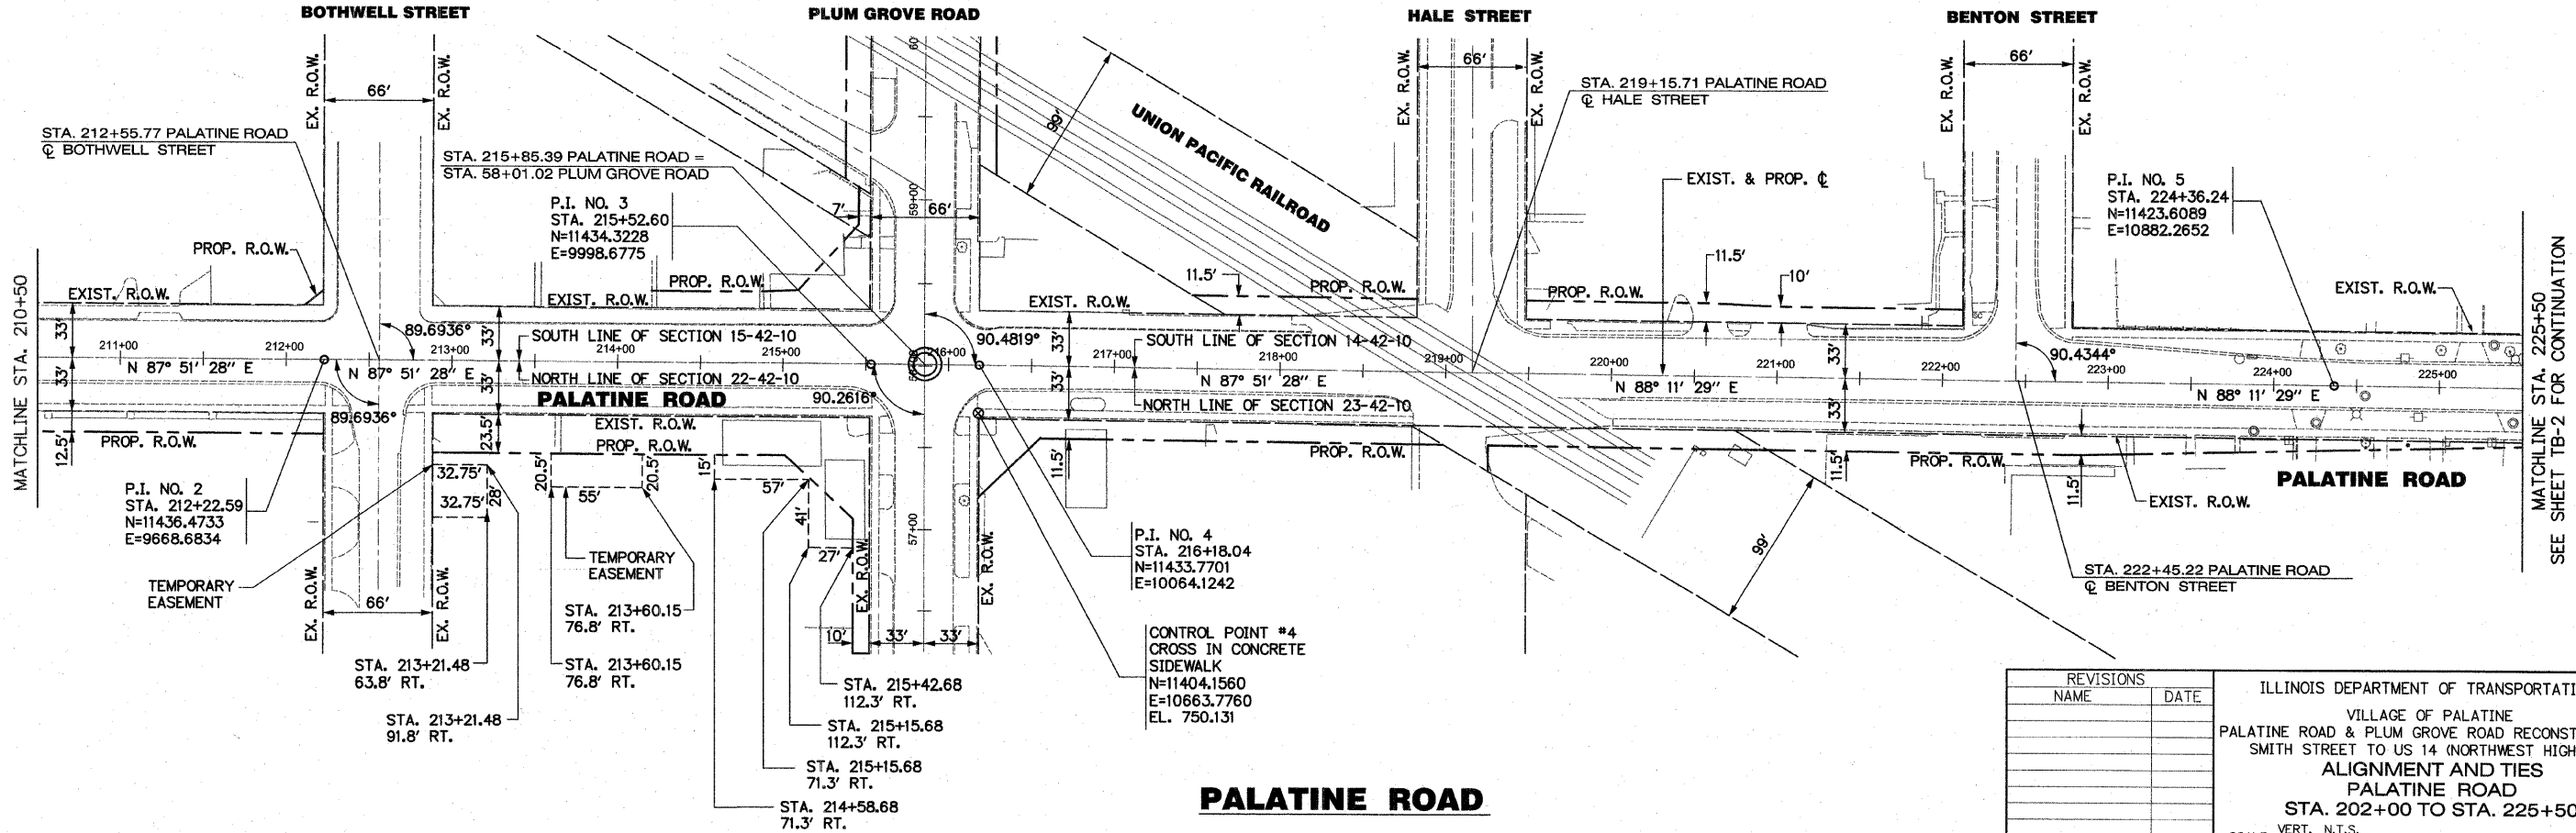

PALATINE ROAD

REVISIONS	
NAME	DATE

ILLINOIS DEPARTMENT OF TRANSPORTATION
 VILLAGE OF PALATINE
 PALATINE ROAD & PLUM GROVE ROAD RECONSTRUCTION
 SMITH STREET TO US 14 (NORTHWEST HIGHWAY)
 PALATINE ROAD
 STA. 202+00 TO STA. 225+50
 SCALE: VERT. N.T.S. DRAWN BY BA
 HORIZ. 1" = 50' CHECKED BY RY
 DATE: OCTOBER 19, 2009

MATCHLINE STA. 225+50
SEE SHEET TB-2 FOR CONTINUATION