



LEGEND


- EXISTING STORM SEWER
- STORM SEWER REMOVAL
- PROPOSED STORM SEWER
- PROPOSED MANHOLE
- PROPOSED CATCH BASIN
- REMOVE
- ADJUST
- ABANDON
- PROPOSED STORM SEWER (SEE DU-10 FOR SCHEDULE)
- PROPOSED DRAINAGE STRUCTURE (SEE DU-10 FOR SCHEDULE)

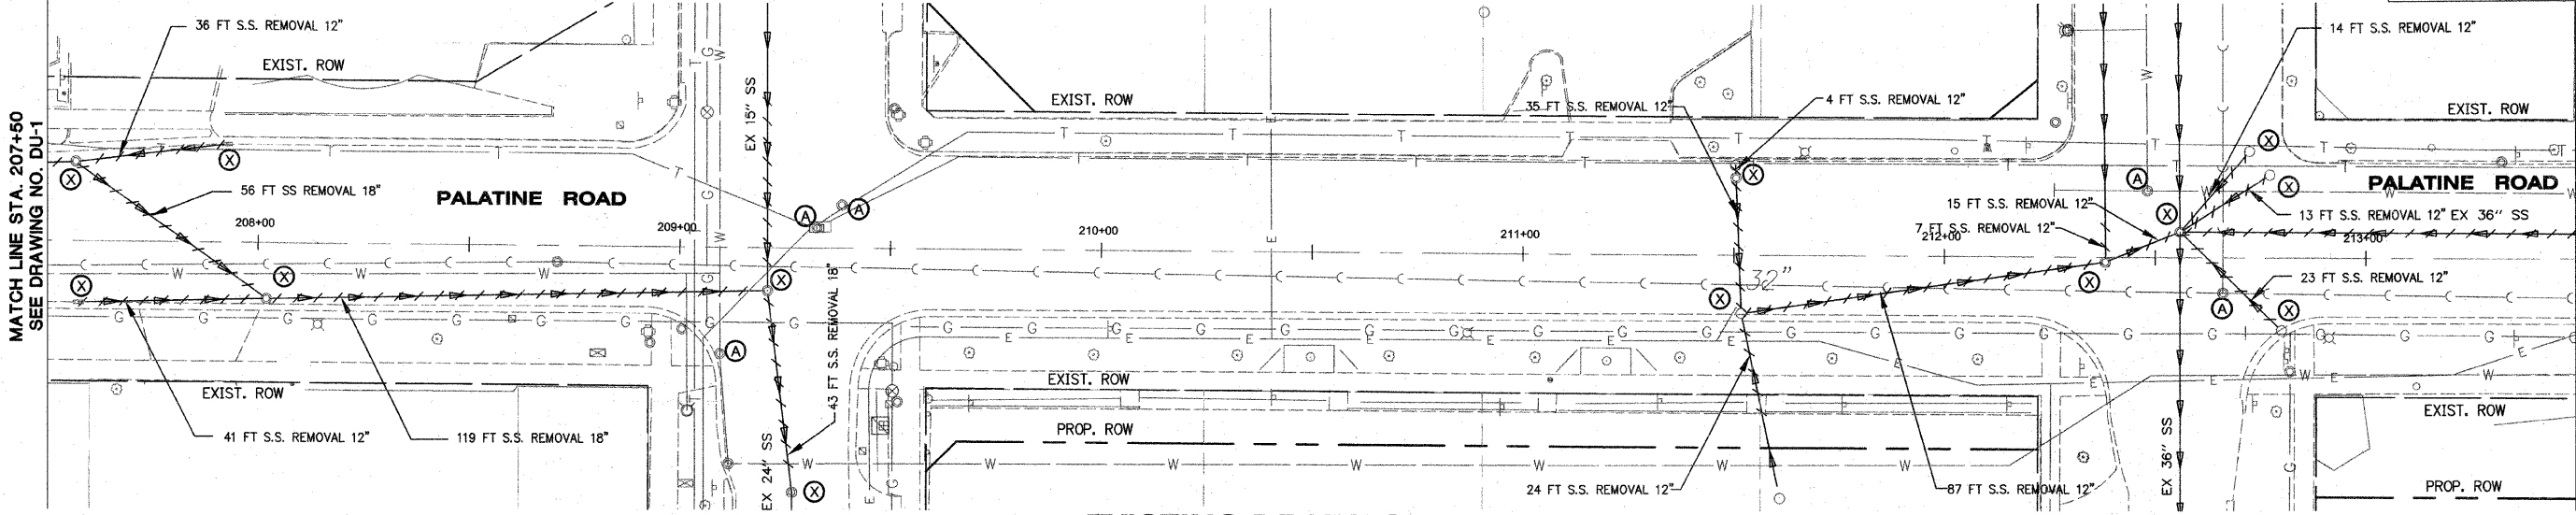

EXISTING DRAINAGE PLAN

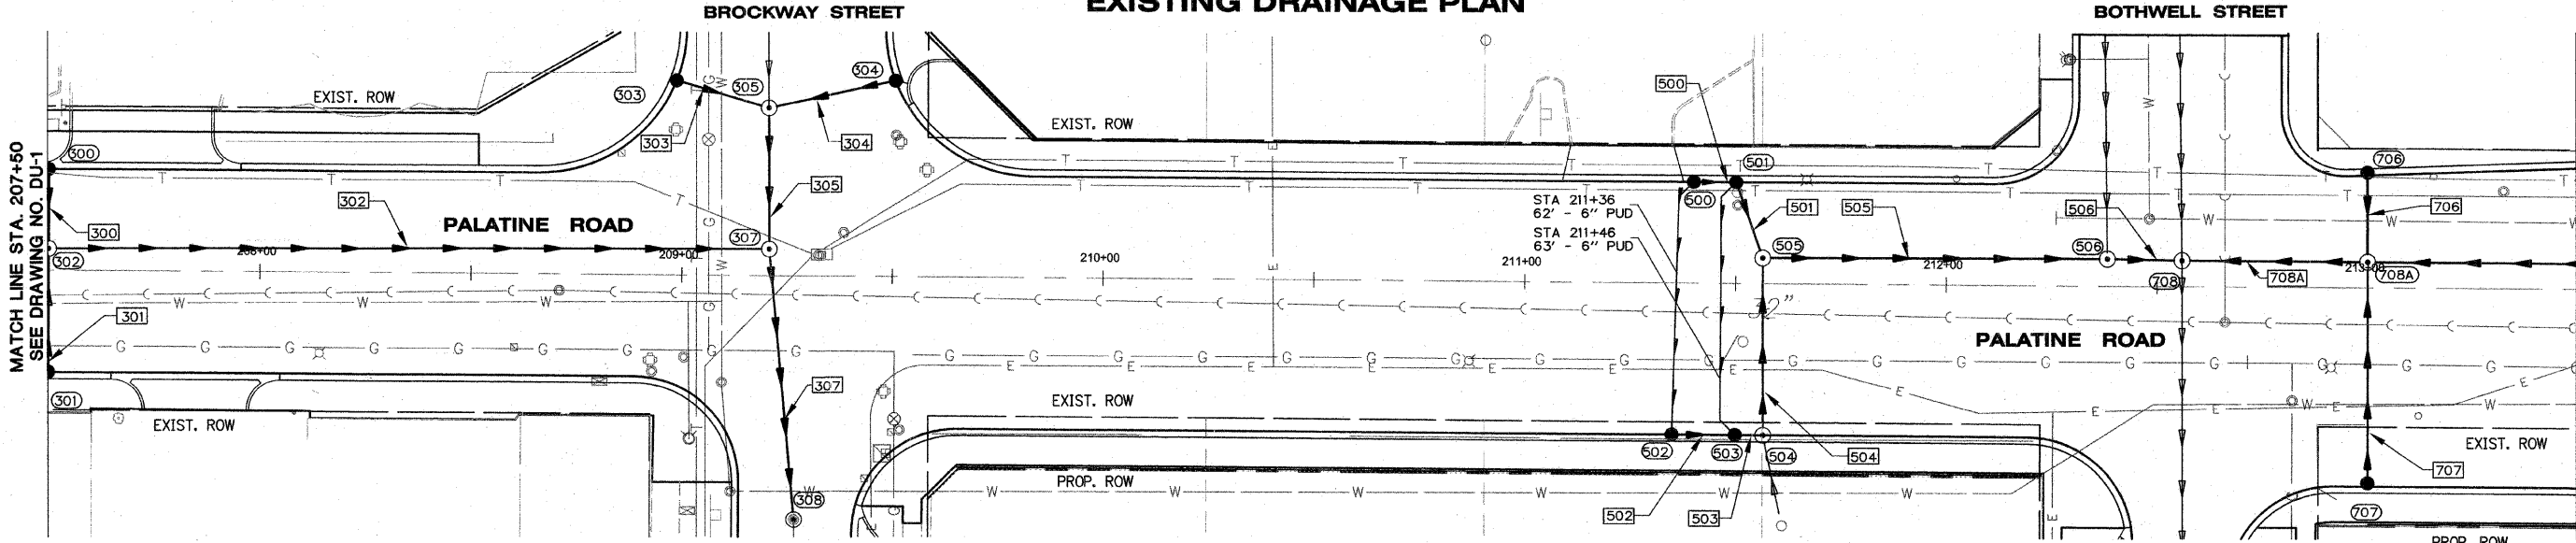

PROPOSED DRAINAGE PLAN

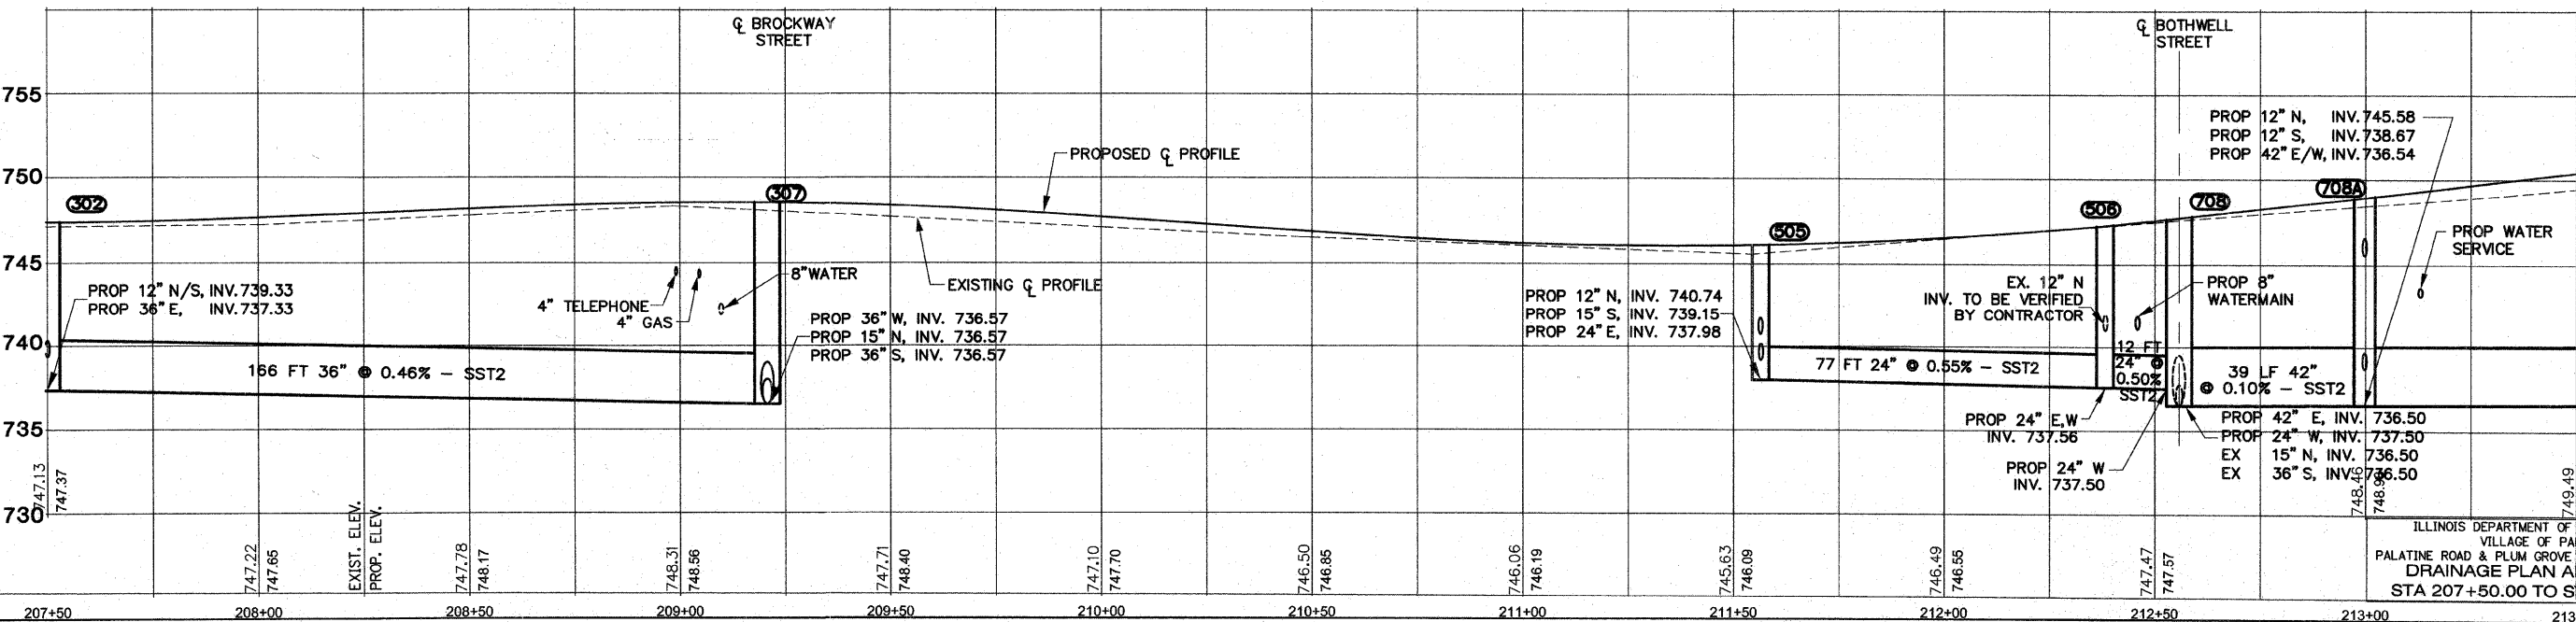

ILLINOIS DEPARTMENT OF TRANSPORTATION
 VILLAGE OF PALATINE
 PALATINE ROAD & PLUM GROVE ROAD RECONSTRUCTION
 DRAINAGE PLAN AND PROFILE
 STA 207+50.00 TO STA 213+50.00

DATE: _____
 BY: _____
 CHECKED: _____
 NO. _____

DATE: _____
 BY: _____
 CHECKED: _____
 NO. _____

