
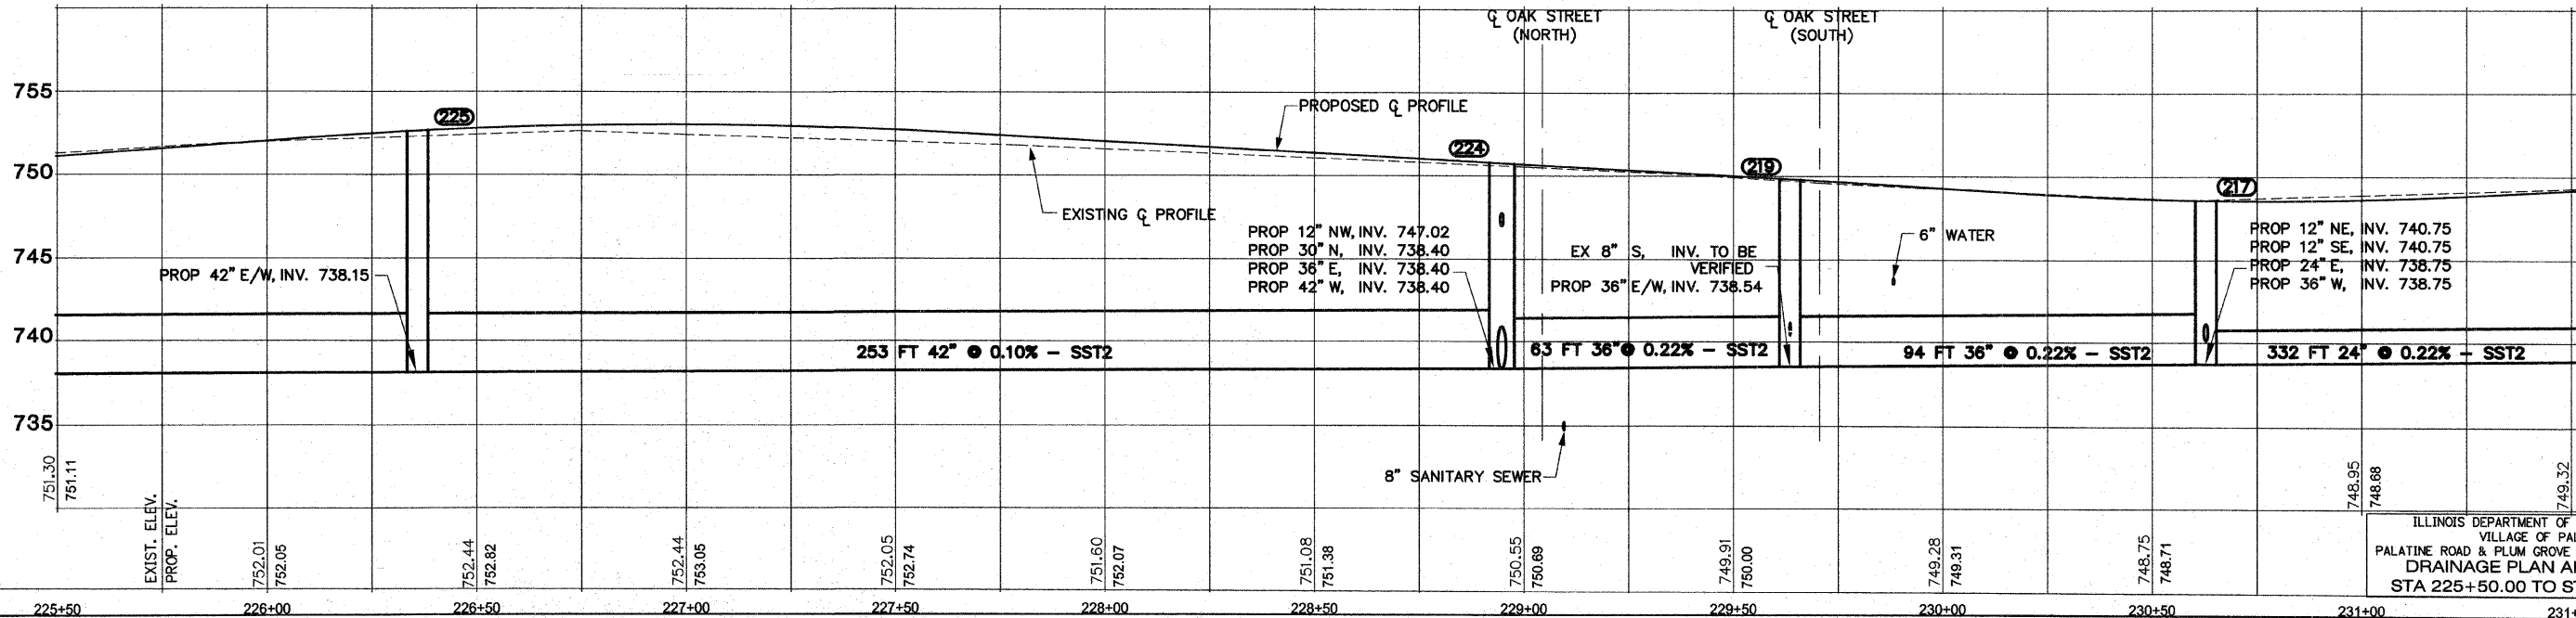
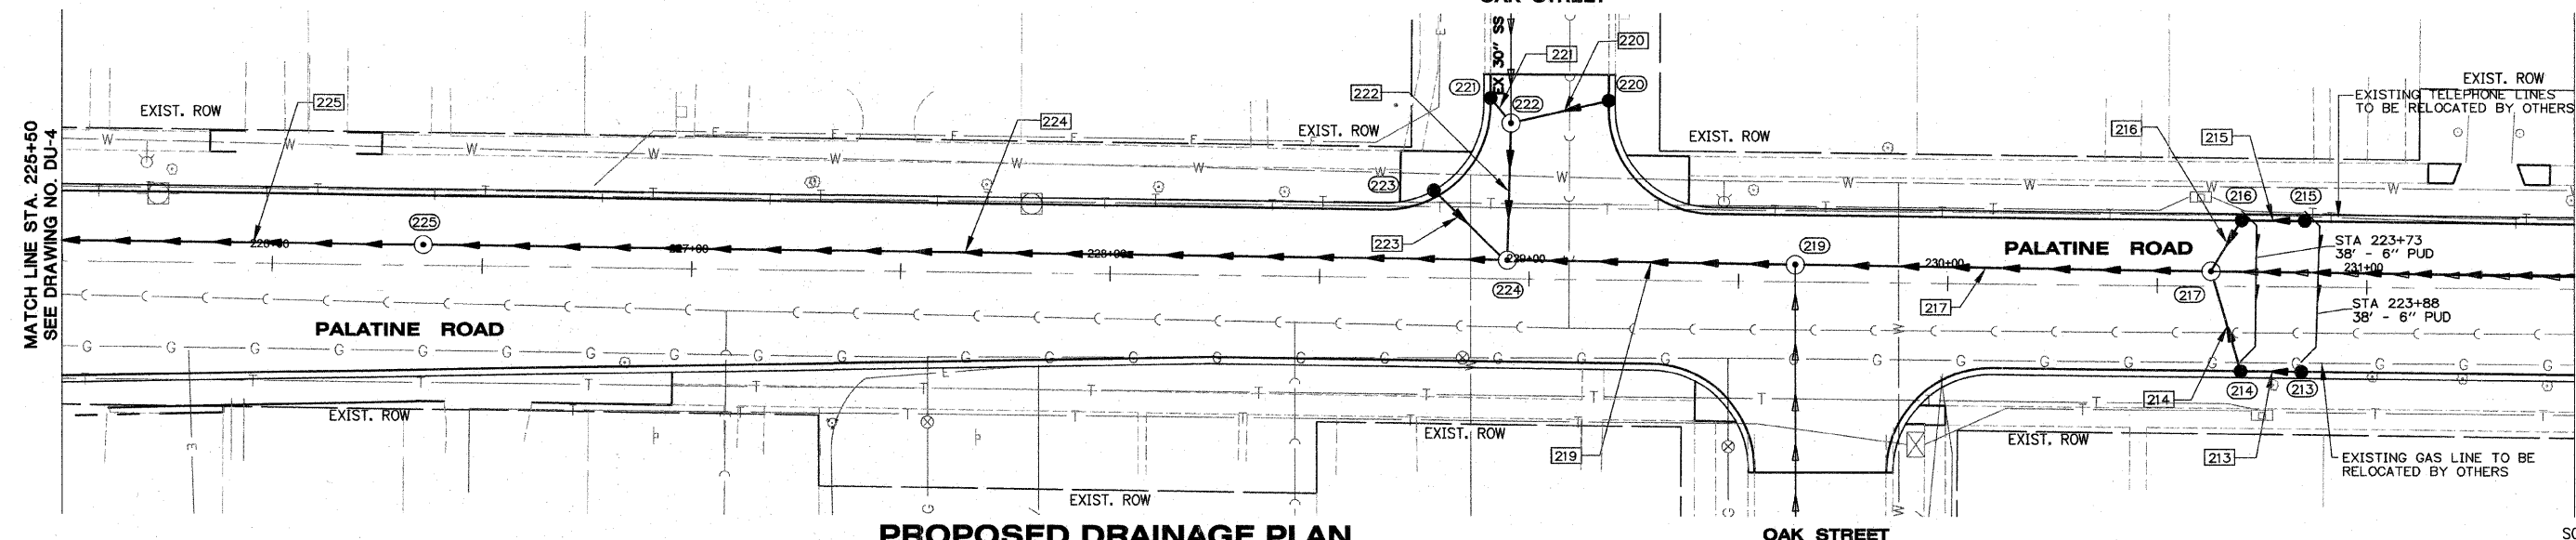


- LEGEND**
- EXISTING STORM SEWER
 - STORM SEWER REMOVAL
 - PROPOSED STORM SEWER
 - PROPOSED MANHOLE
 - PROPOSED CATCH BASIN
 - ⊗ REMOVE
 - ⊙ ADJUST
 - ⊖ ABANDON
 - ⊗ PROPOSED STORM SEWER (SEE DU-10 FOR SCHEDULE)
 - ⊗ PROPOSED DRAINAGE STRUCTURE (SEE DU-10 FOR SCHEDULE)

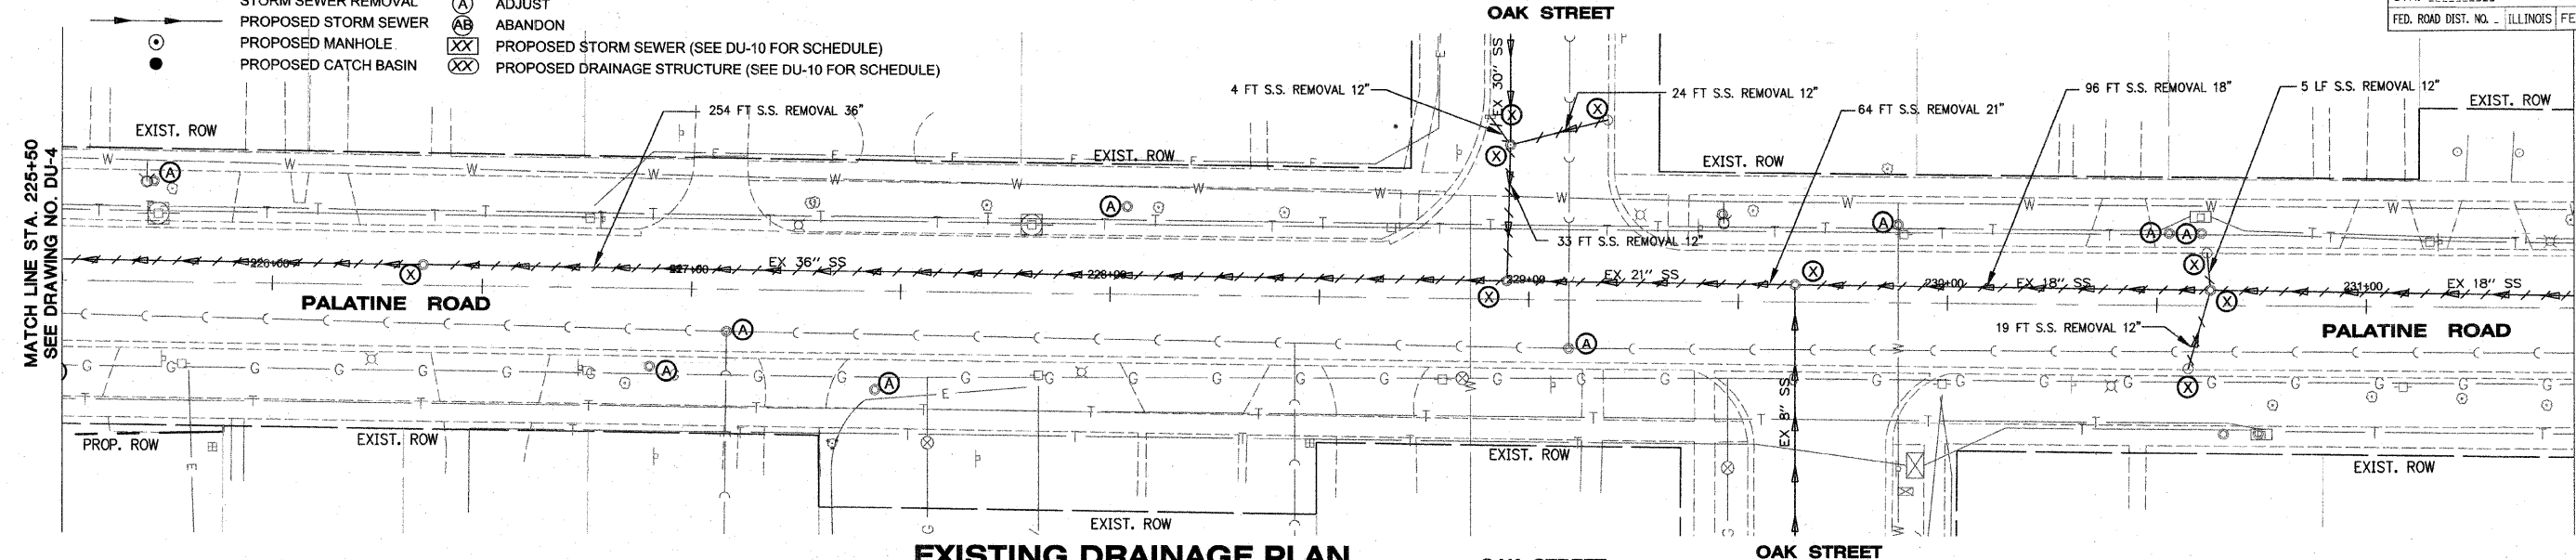

ILLINOIS DEPARTMENT OF TRANSPORTATION
 VILLAGE OF PALATINE
 PALATINE ROAD & PLUM GROVE ROAD RECONSTRUCTION
 DRAINAGE PLAN AND PROFILE
 STA 225+50.00 TO STA 231+50.00