
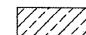
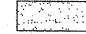
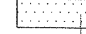
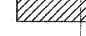
 


LEGEND:


-  BRICK PAVER
-  GRANULAR SUB-BASE
-  AGGREGATE SUB-GRADE
-  HOT-MIX ASPHALT SURFACE COURSE
-  HOT-MIX ASPHALT BINDER COURSE

F.A.P. RTE.	SECTION	COUNTY	TOTAL SHEETS	SHEET NO.
1285	02-00075-00-PV	COOK	161	60
STA. _____		TO STA. _____		
FED. ROAD DIST. NO. _____ ILLINOIS FED. AID PROJECT				
CONTRACT NO. 63083				

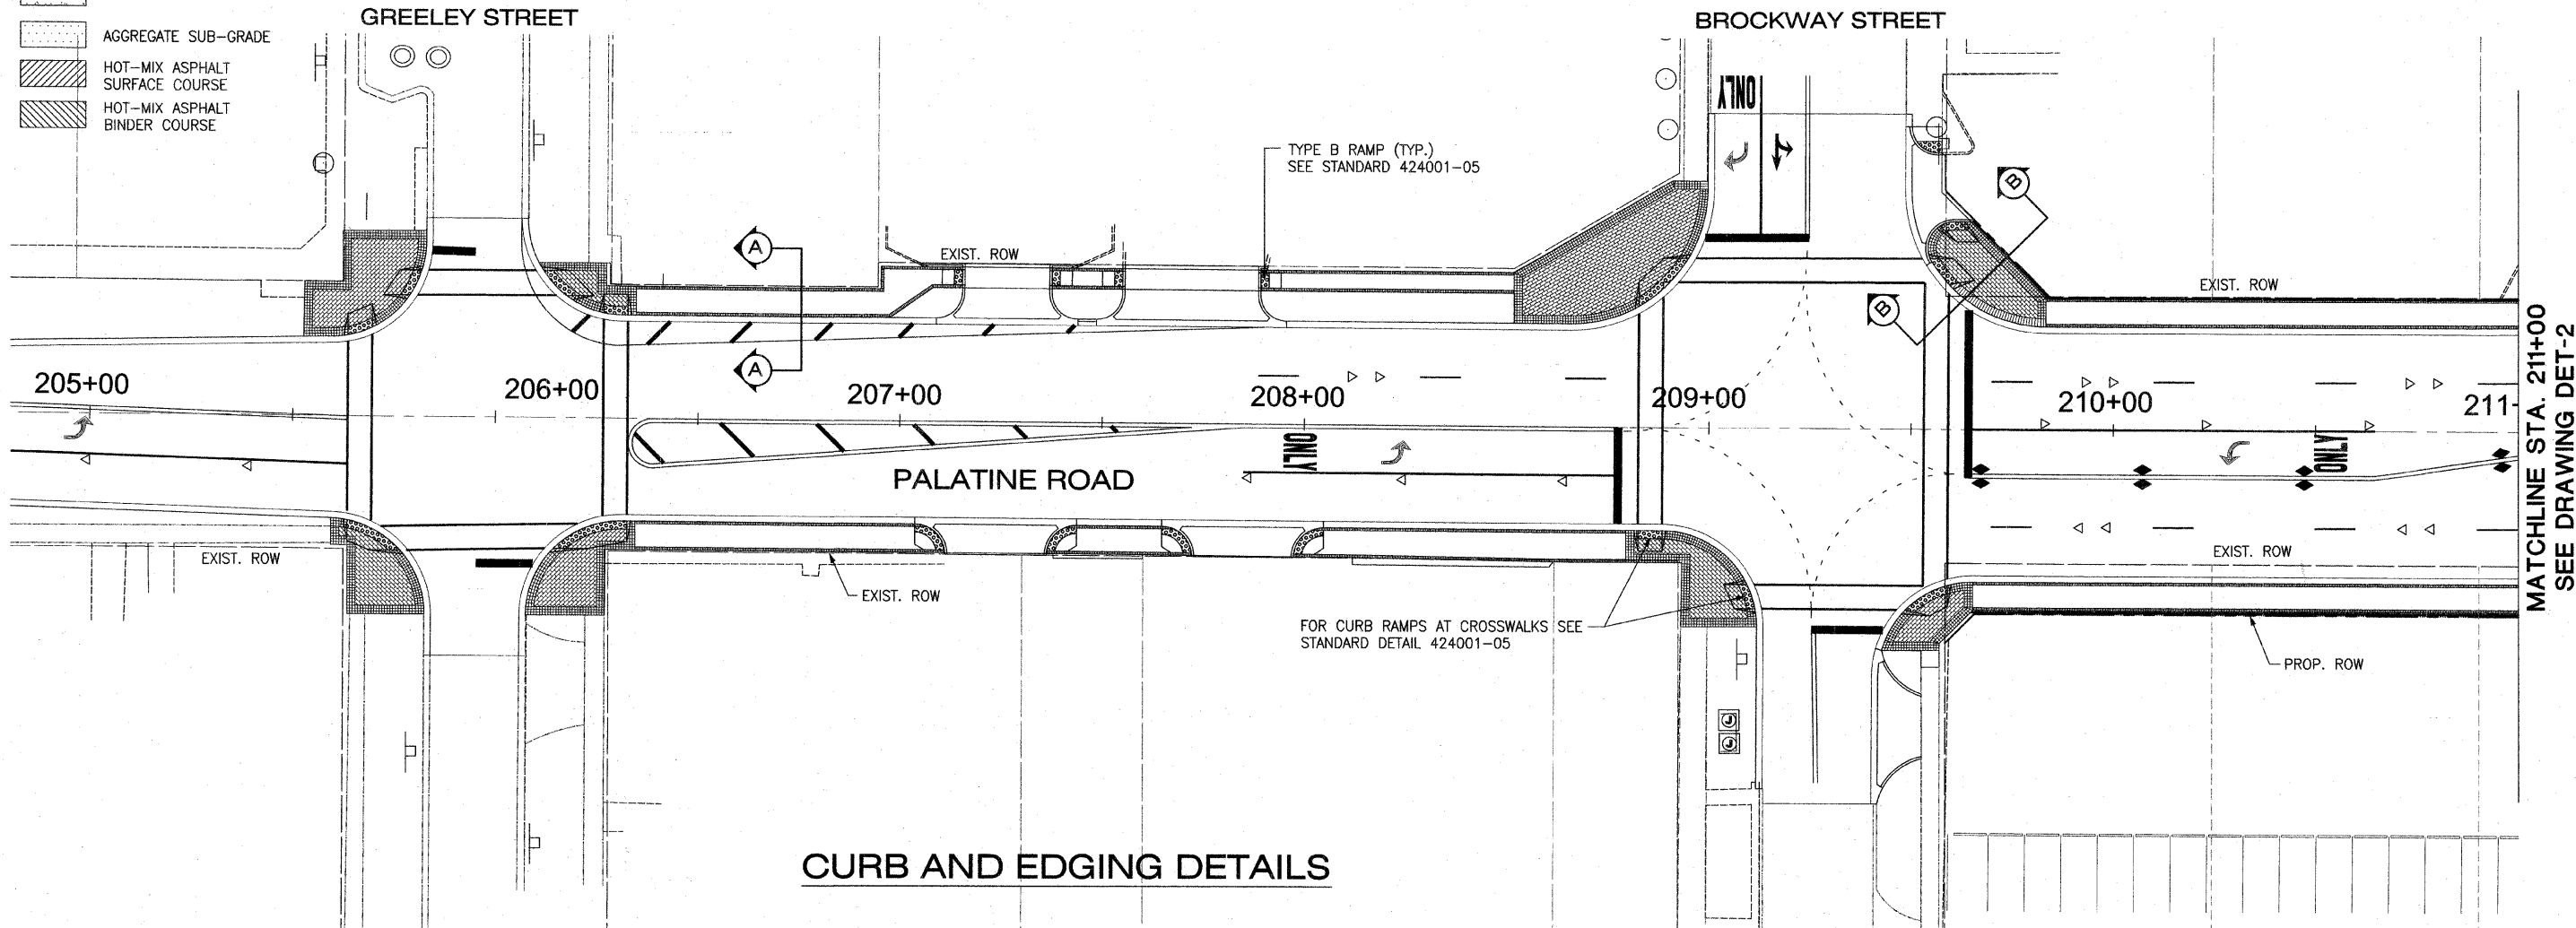


MATCHLINE STA. 211+00
SEE DRAWING DET-2

CURB AND EDGING DETAILS

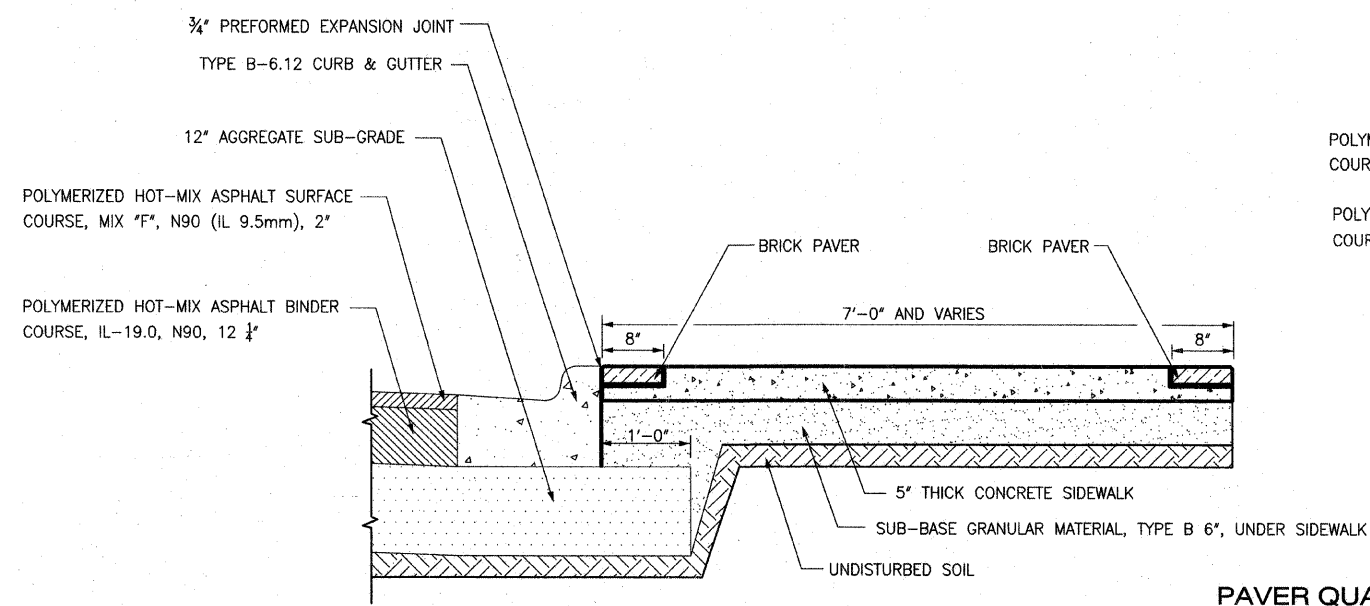

SECTION A-A

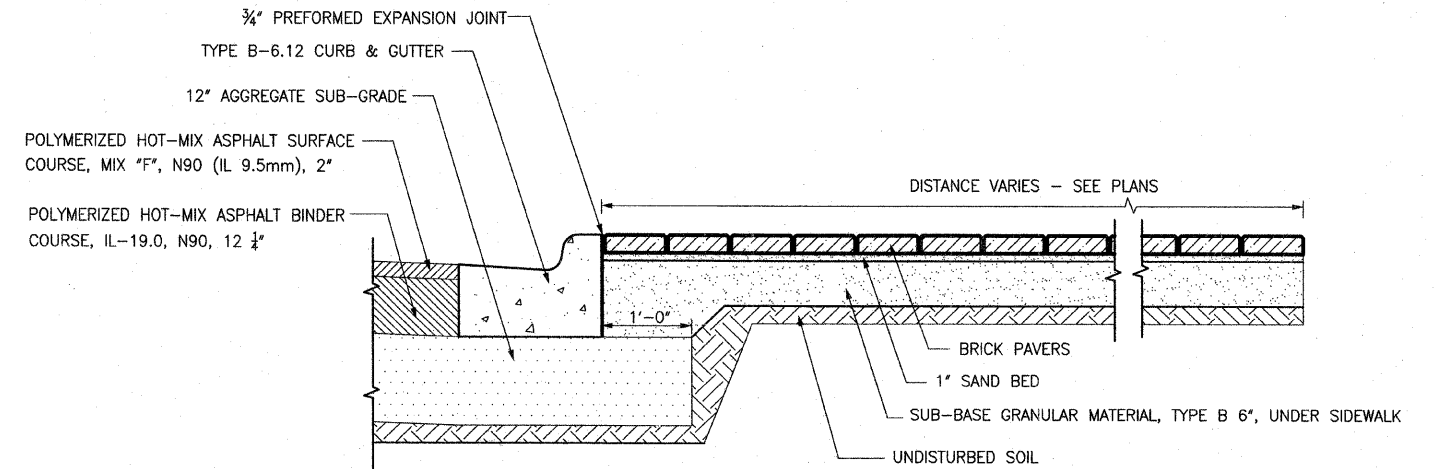

SECTION B-B

PAVER QUANTITIES:

TOTAL QUANTITY OF PAVERS AT STREET CORNERS - 8,009 SQ. FT.
TOTAL QUANTITY OF PAVERS ALONG SIDEWALK EDGING - 765 SQ. FT.

REVISIONS	
NAME	DATE

ILLINOIS DEPARTMENT OF TRANSPORTATION
VILLAGE OF PALATINE
PALATINE ROAD & PLUM GROVE ROAD RECONSTRUCTION
SMITH STREET TO US 14 (NORTHWEST HIGHWAY)
INTERSECTION PAVING DETAILS
SCALE: VERT. N.T.S.
HORIZ. 1" = 20'
DATE: OCTOBER 19, 2009
DRAWN BY JPW
CHECKED BY