


| F.A.P. RTE. | SECTION | COUNTY | TOTAL SHEETS | SHEET NO. |
|--------------------------|----------------|---|--------------|-----------|
| 1285 | 02-00075-00-PV | COOK | 181 | 72 |
| STA. _____ TO STA. _____ | | FED. ROAD DIST. NO. ILLINOIS FED. AID PROJECT | | |

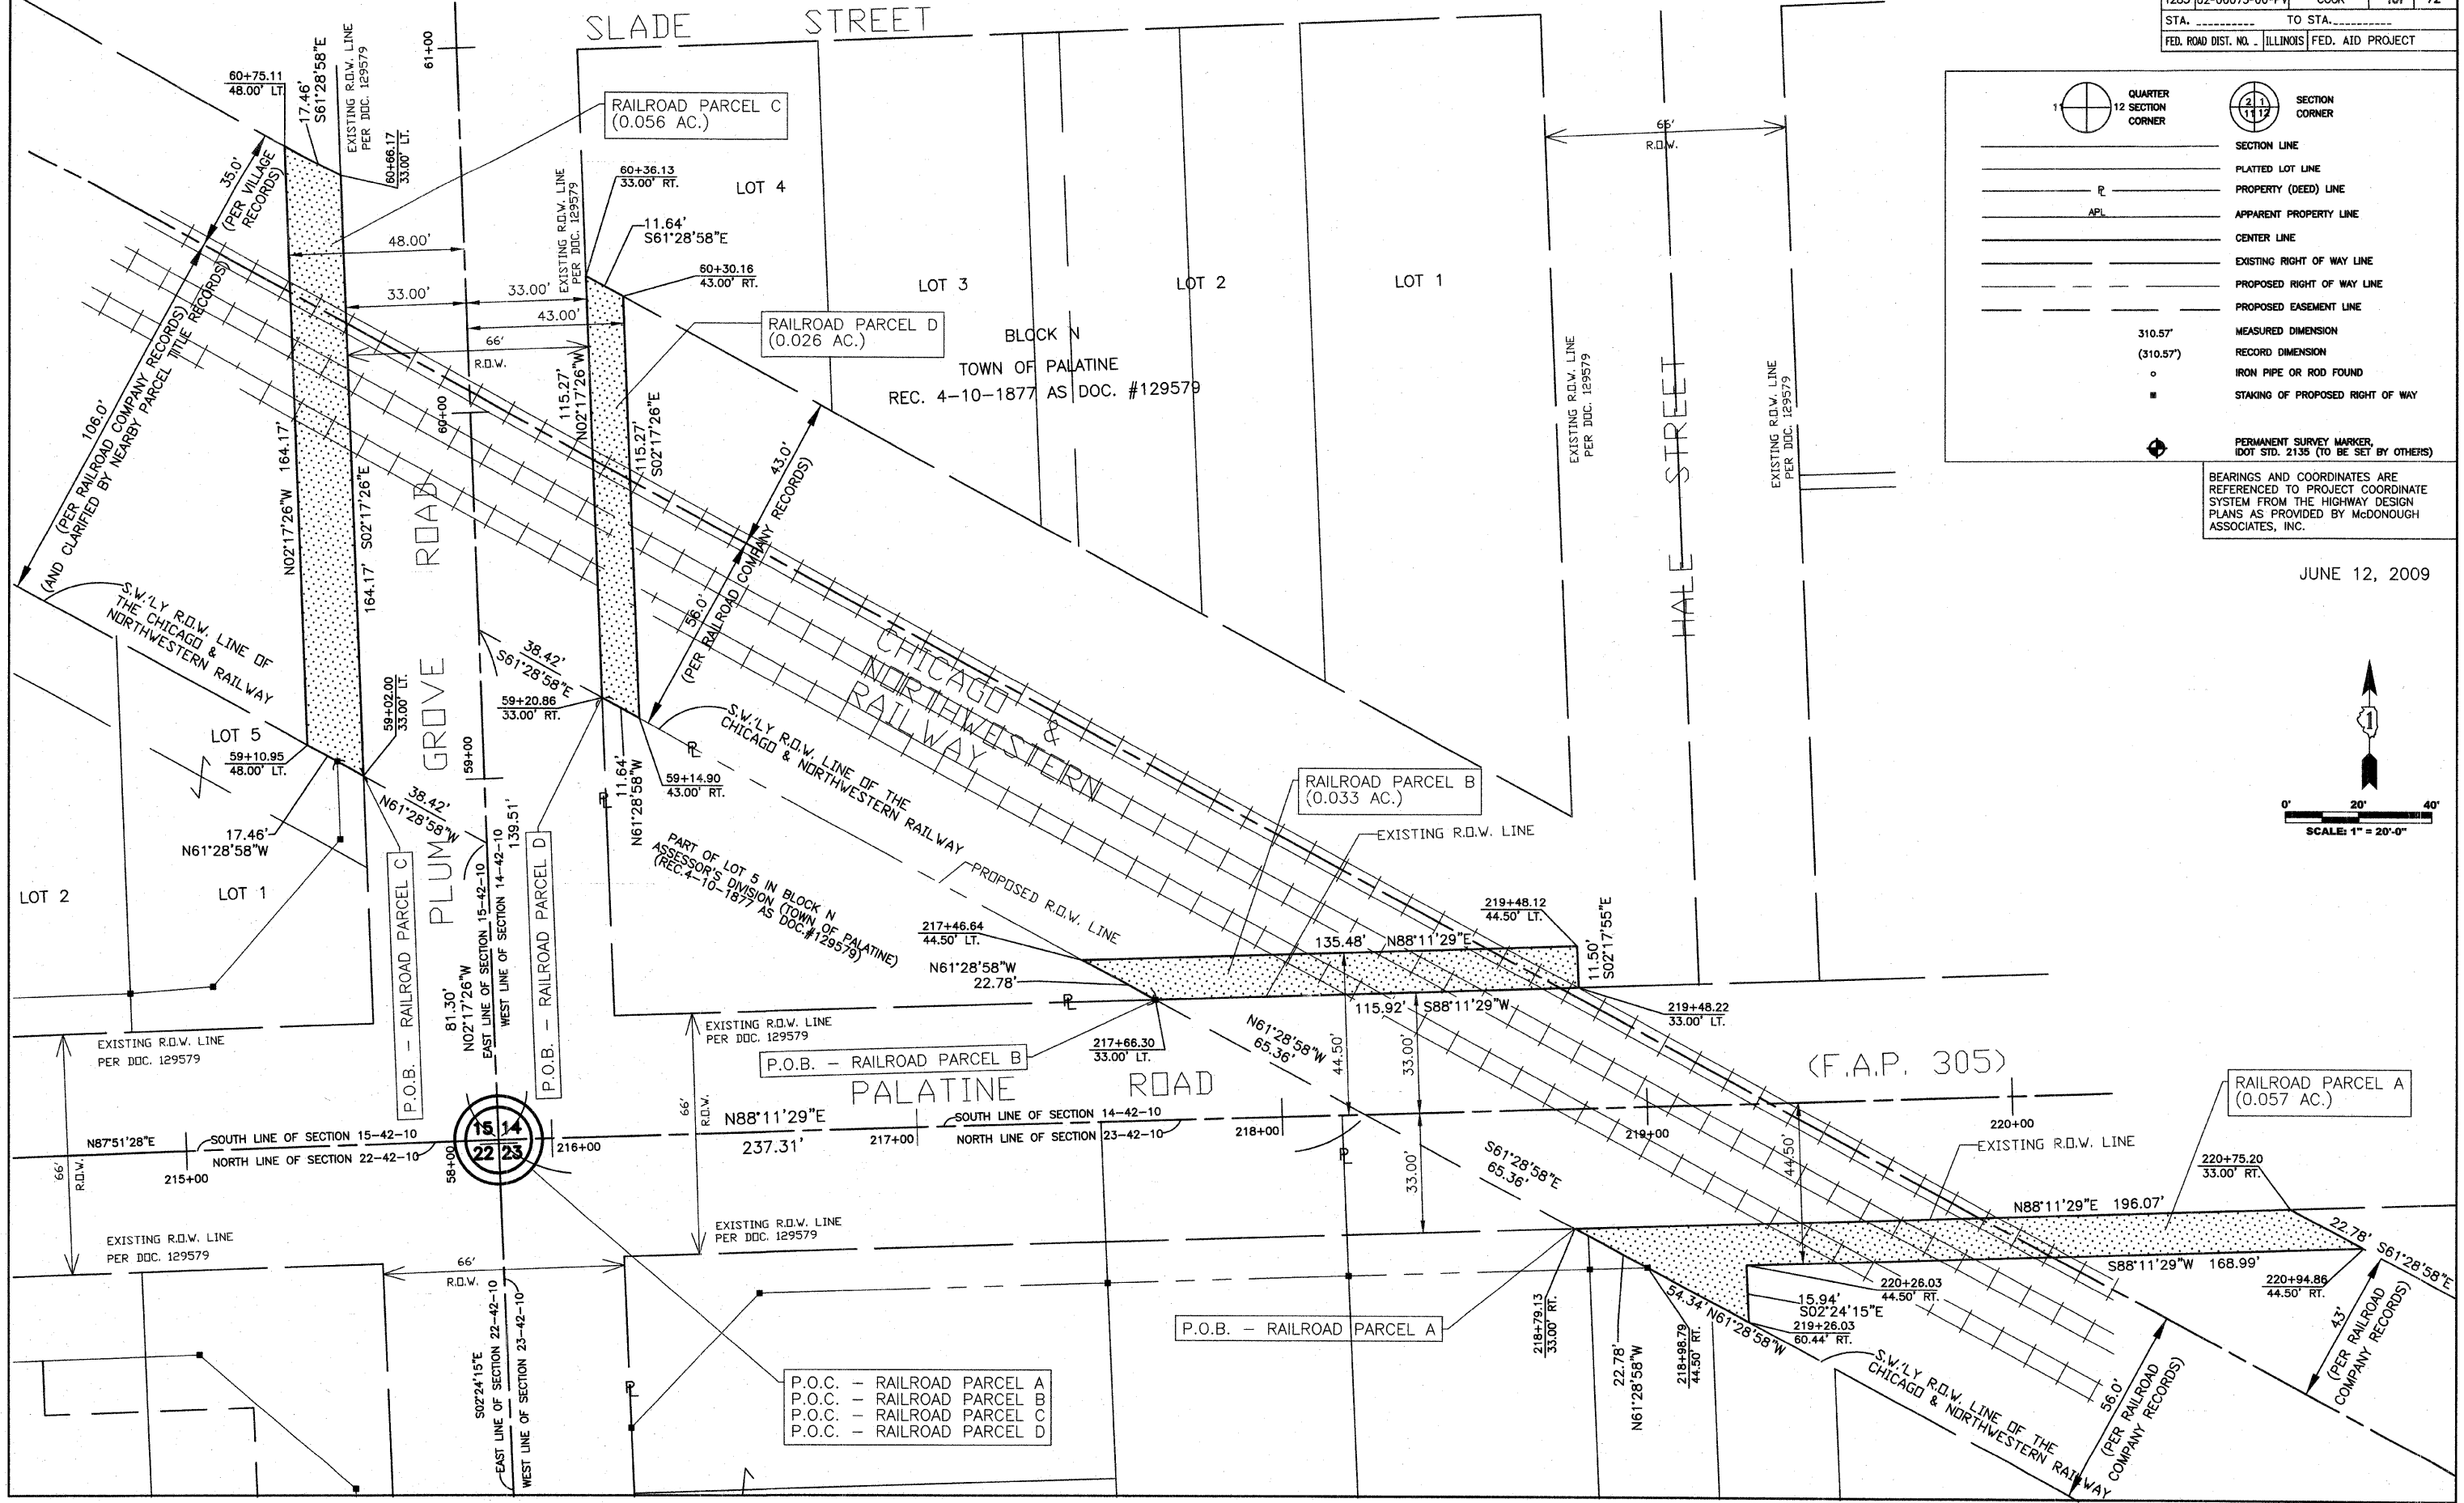

BEARINGS AND COORDINATES ARE REFERENCED TO PROJECT COORDINATE SYSTEM FROM THE HIGHWAY DESIGN PLANS AS PROVIDED BY McDONOUGH ASSOCIATES, INC.

JUNE 12, 2009

