
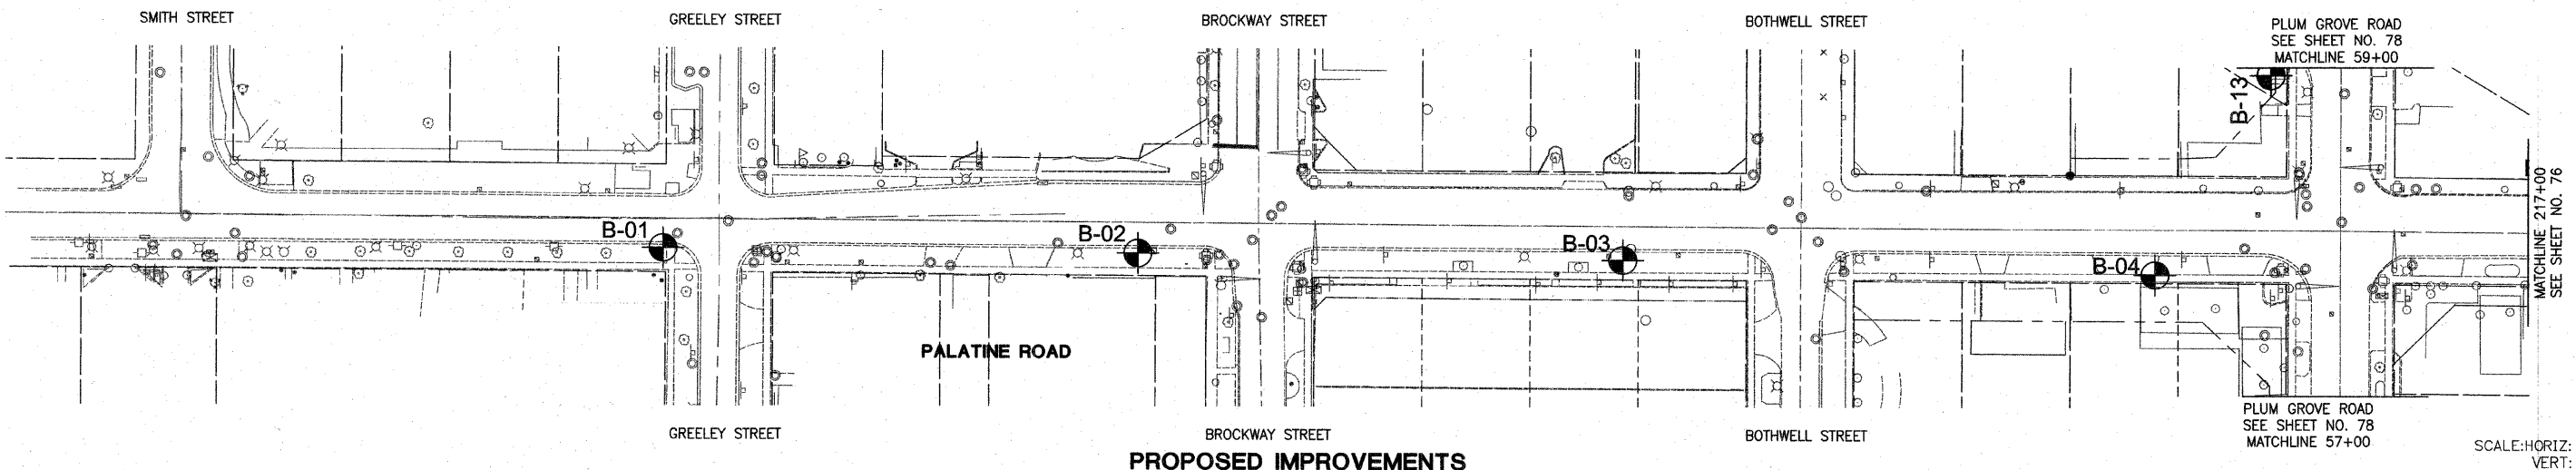



* 02-00075-00-PV

ROUTE NO.	SECTION	COUNTY	TOTAL SHEETS	SHEET NO.
-	*	COOK	161	75
FED. ROAD DIST. NO.		ILLINOIS	FED. AID PROJ. NO.	

DATE: _____ BY: _____
 PLAN: SURVEYS PLOTTED, ALIGNED, CHECKED, GRADINGS CHECKED, STRUCTURE NOTATIONS CHKD, NOTE BOOK NO., CAD FILE NAME

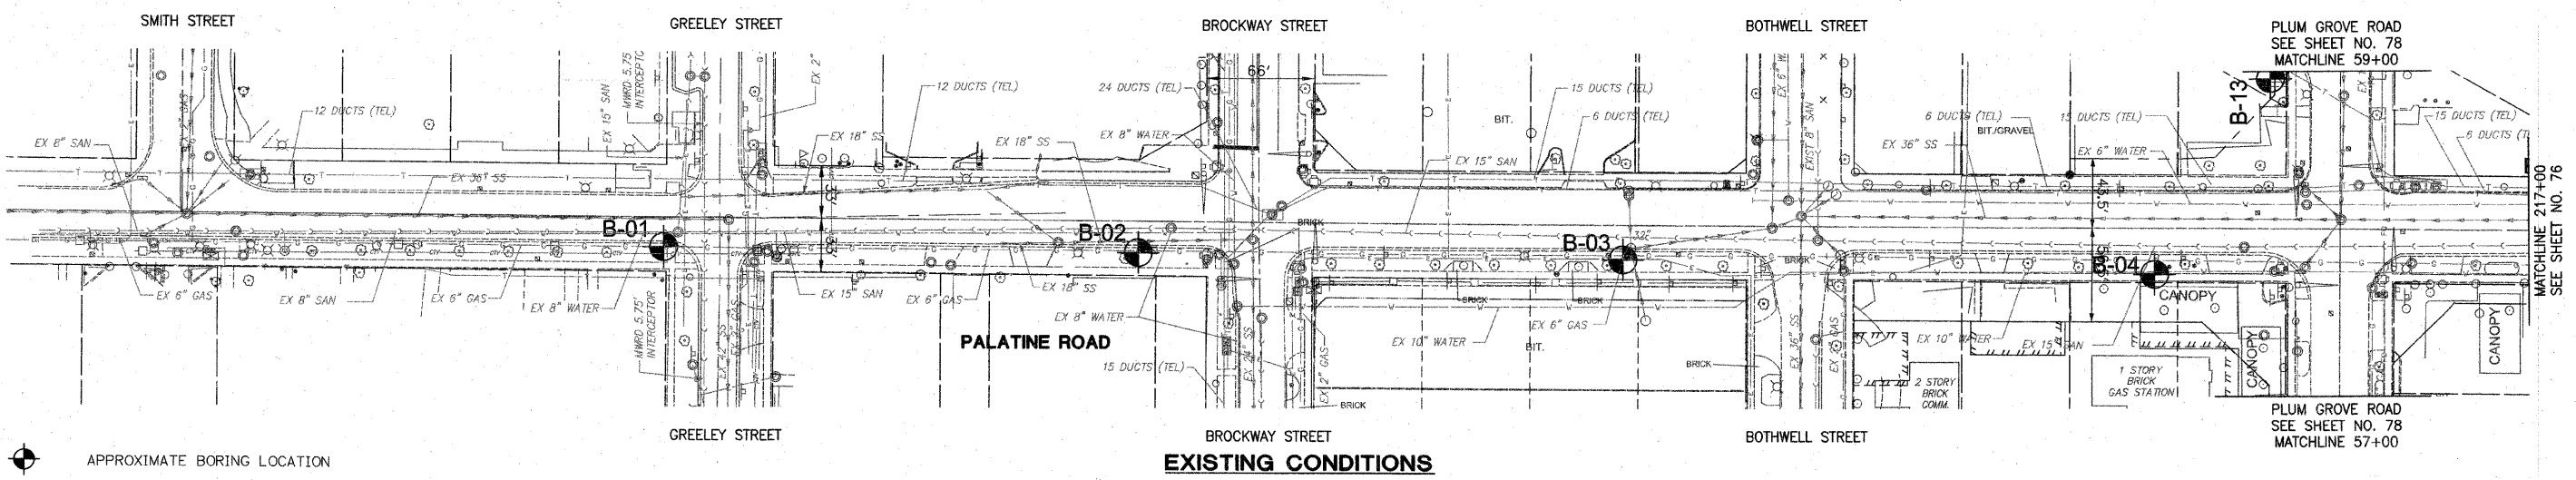

DATE: _____ BY: _____
 PROFILE: SURVEYS PLOTTED, GRADINGS CHECKED, STRUCTURE NOTATIONS CHKD, NOTE BOOK NO.

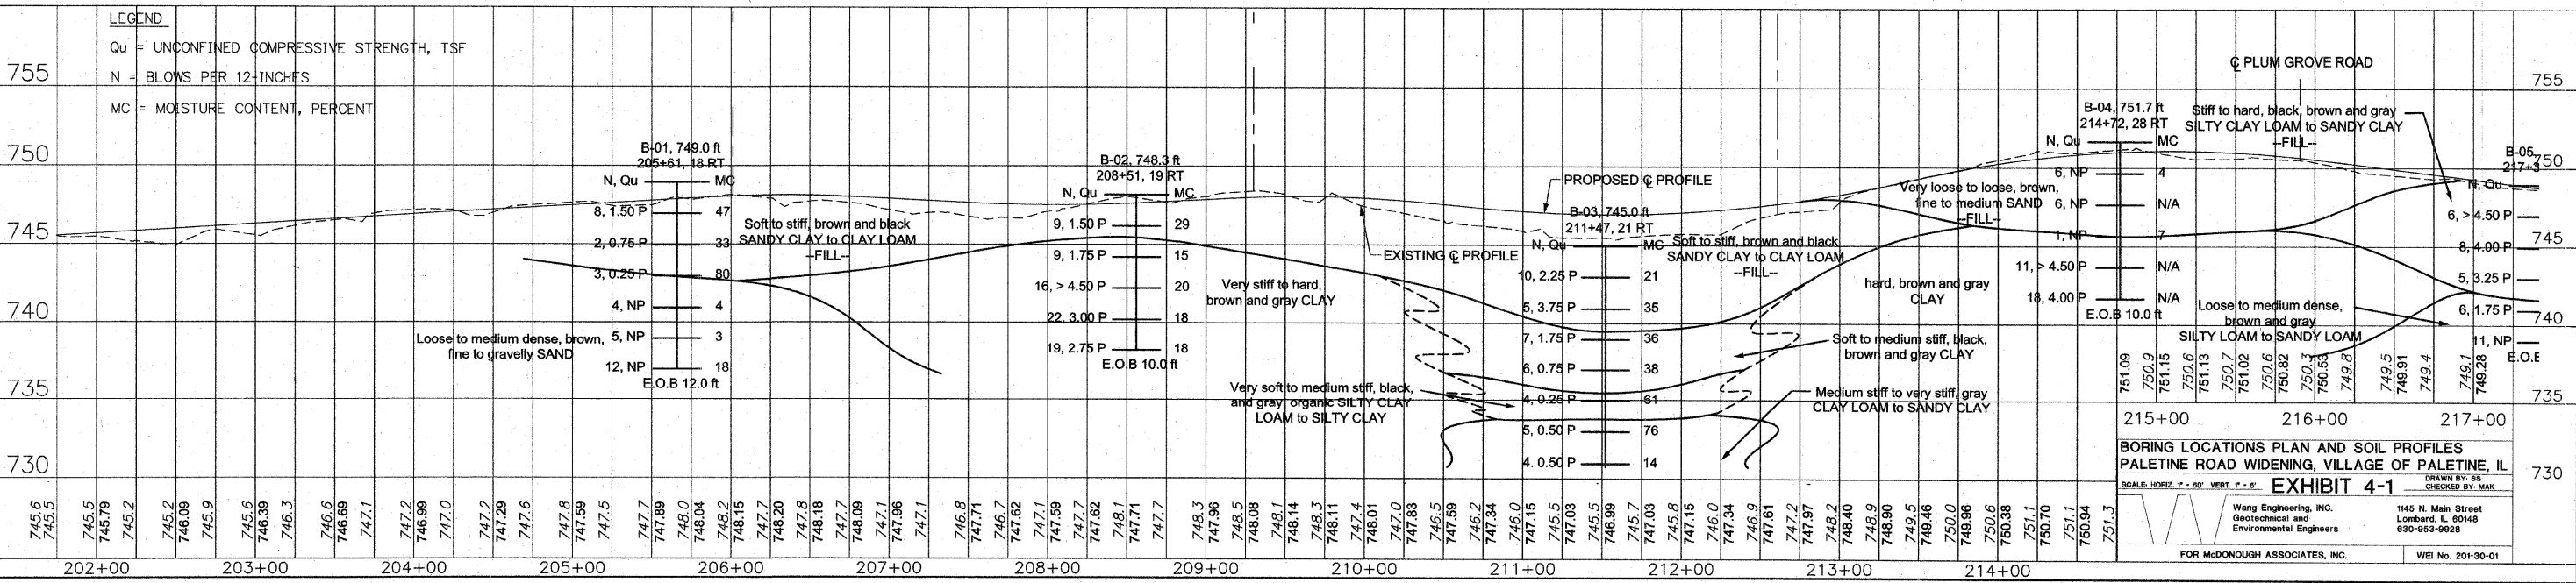

DRAWING ID: DRAWMID
 PLOT DATE: PLOTDATE

BORING LOCATIONS PLAN AND SOIL PROFILES
 PALATINE ROAD WIDENING, VILLAGE OF PALATINE, IL
 EXHIBIT 4-1
 Wang Engineering, Inc. 1145 N. Main Street
 Geotechnical and Lombard, IL 60148
 Environmental Engineers 630-953-9928
 FOR McDONOUGH ASSOCIATES, INC. WEI No. 201-30-01