
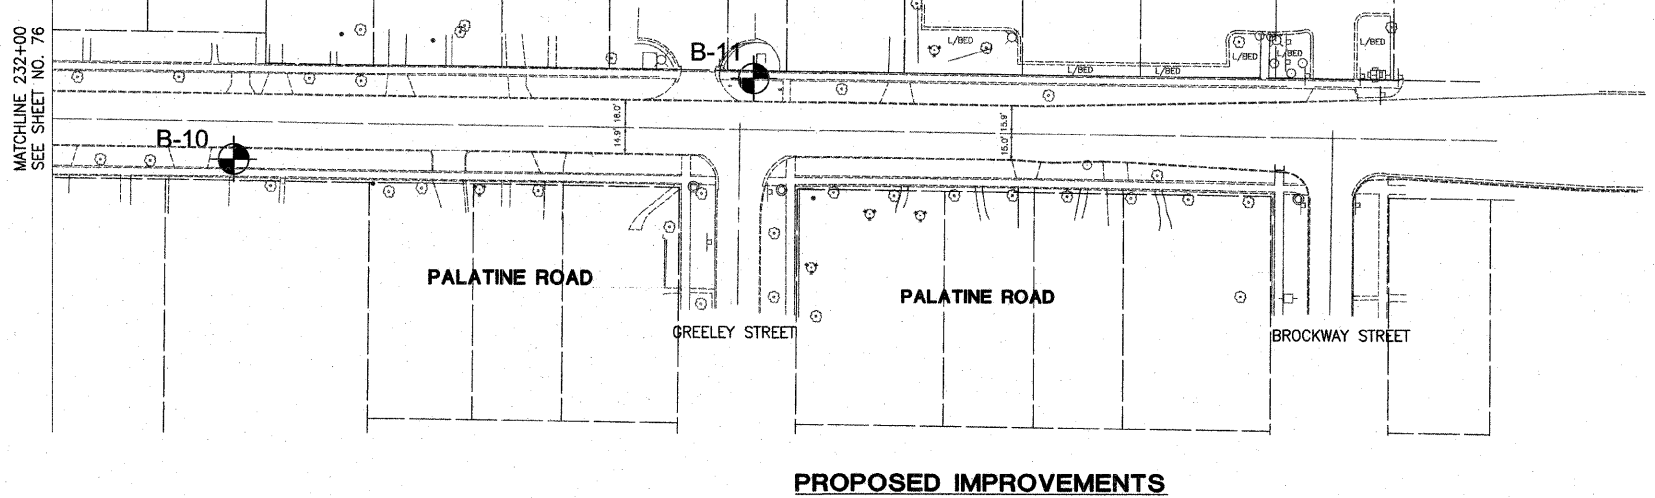



ROUTE NO.	SECTION	COUNTY	TOTAL SHEETS	SHEET NO.
-	*	COOK	161	77
FED. ROAD DIST. NO.		ILLINOIS	FED. AID PROJECT	

DATE	BY

DATE	BY

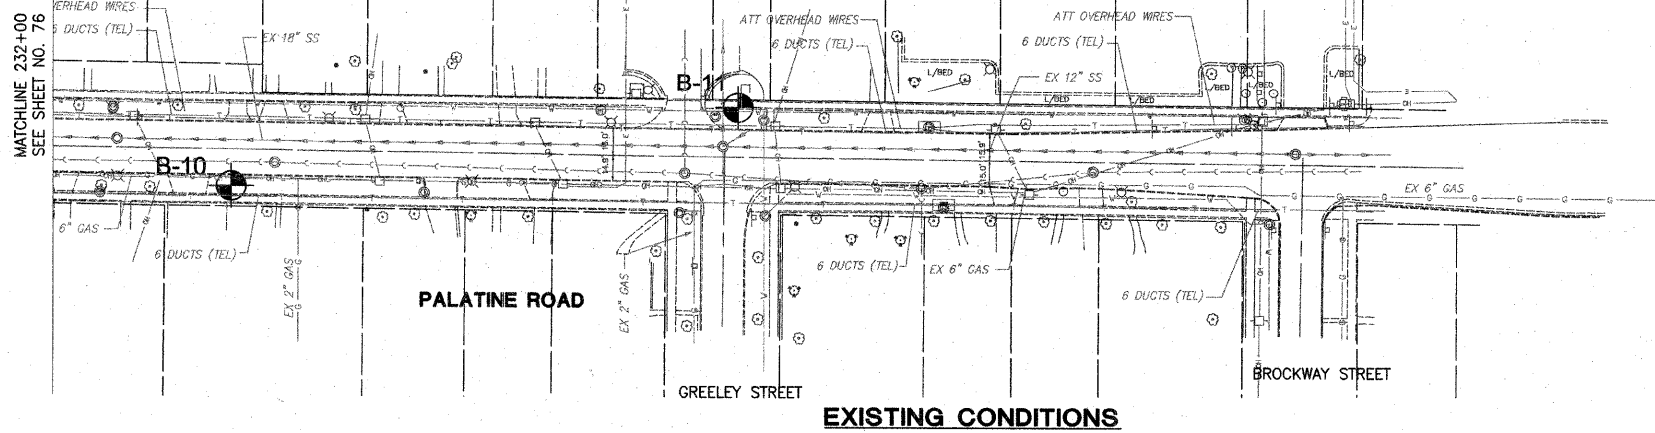

SCALE: HORIZ: 1"=50'
VERT: 1"=5'

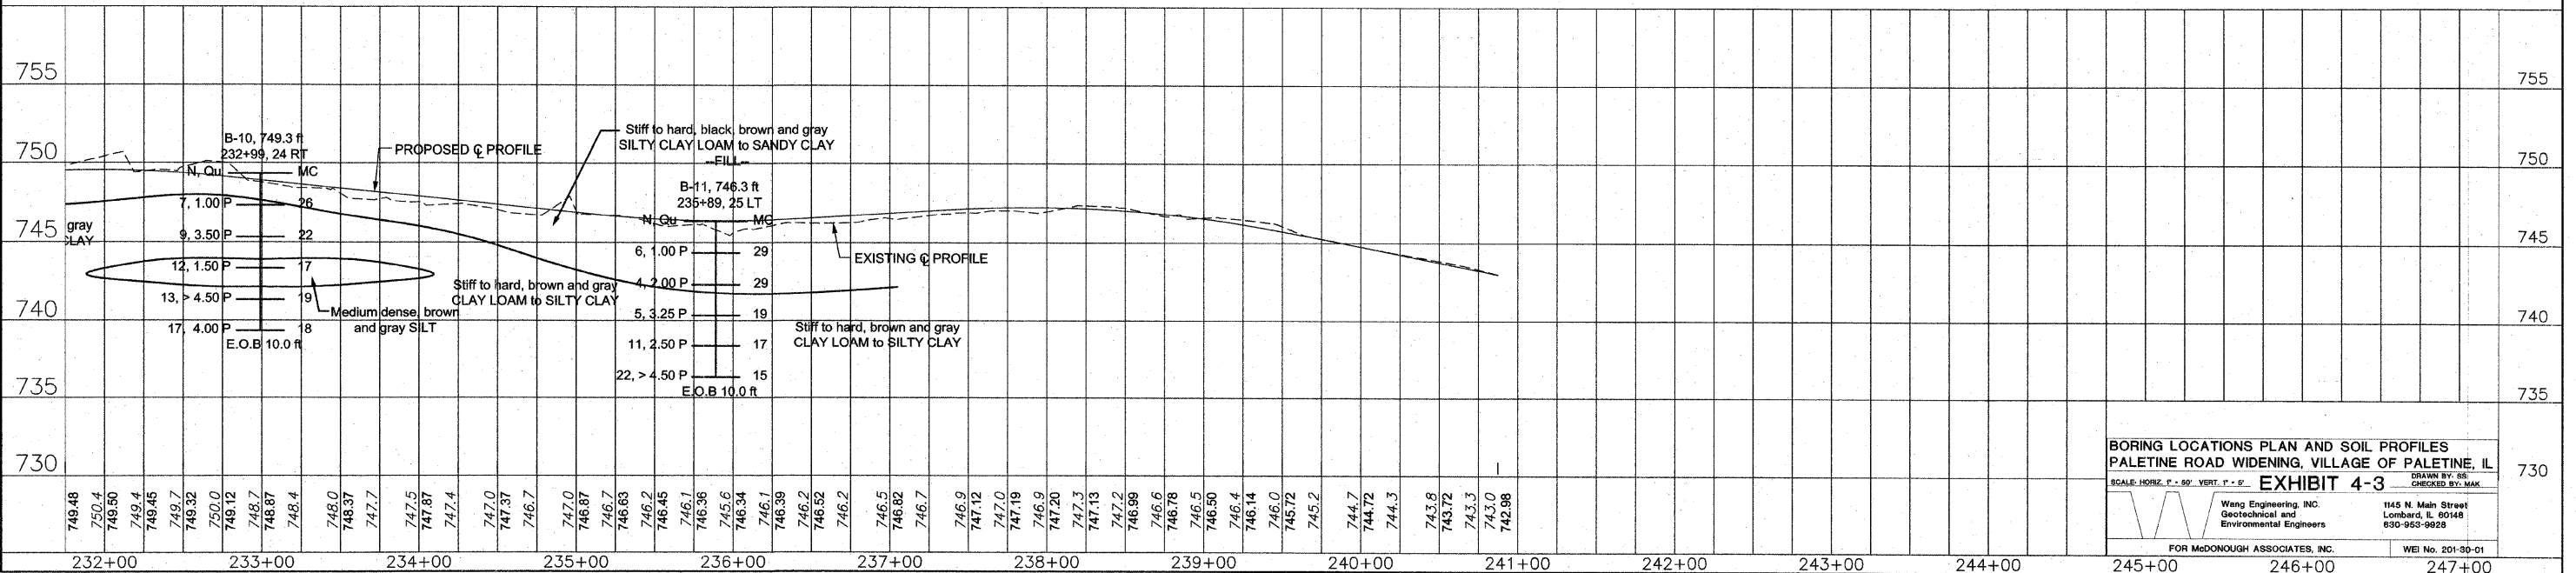

DRAWING ID: DRAWN DATE: PLOT DATE:

**BORING LOCATIONS PLAN AND SOIL PROFILES
PALETINE ROAD WIDENING, VILLAGE OF PALETINE, IL**

SCALE: HORIZ: 1" = 50' VERT: 1" = 5'

EXHIBIT 4-3

Weng Engineering, Inc.
Geotechnical and Environmental Engineers
1145 N. Main Street
Lombard, IL 60148
630-953-9029

FOR McDONOUGH ASSOCIATES, INC. WEI No. 201-30-01