



F.A.P. RTE.	SECTION	COUNTY	TOTAL SHEETS	SHEET NO.
1285	02-00075-00-PV	COOK	161	104
STA. _____ TO STA. _____		FED. ROAD DIST. NO. - ILLINOIS FED. AID PROJECT		
CONTRACT NO. 63083				


- NOTES:
- EXISTING LIGHTING UNIT SHALL BE REMOVED AND SALVAGED IN ACCORDANCE WITH THE SPECIAL PROVISIONS.
 - EXISTING LIGHT POLE FOUNDATION SHALL BE REMOVED IN ACCORDANCE WITH IDOT STANDARD SPECIFICATIONS.

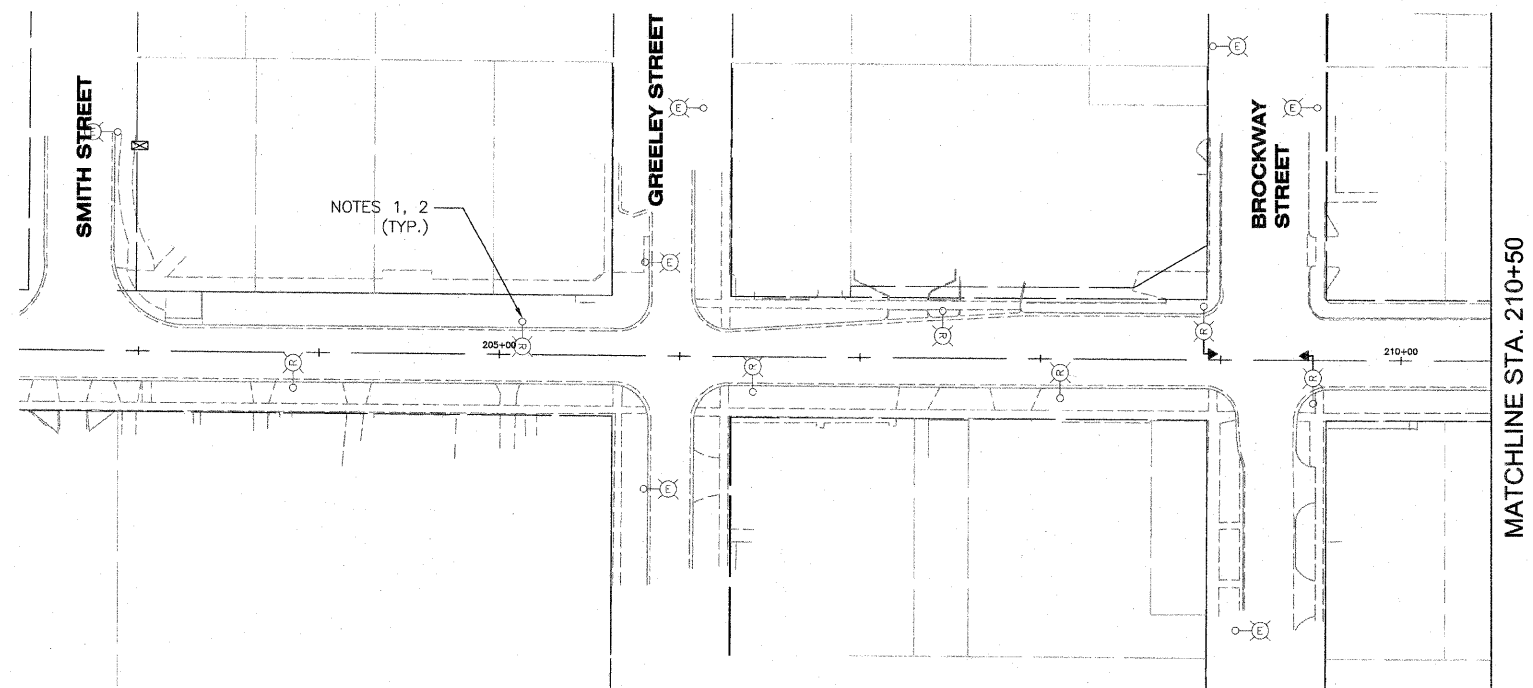

PALATINE ROAD

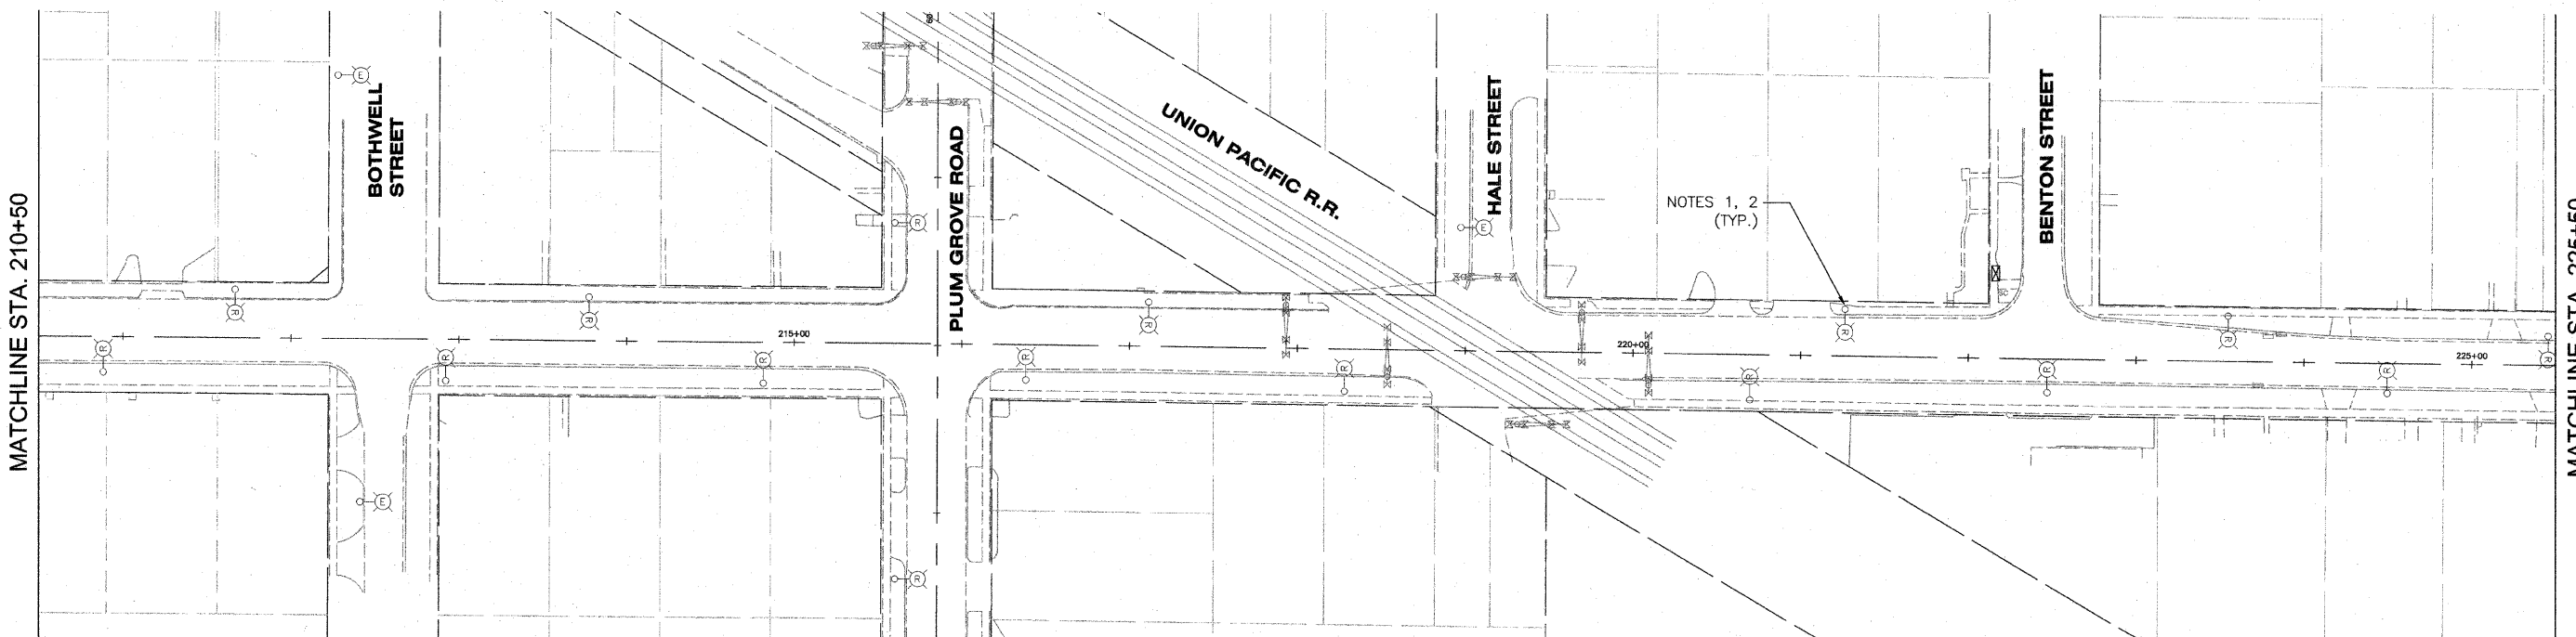

PALATINE ROAD

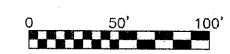

McDonough Associates Inc.
Engineers/Architects

REVISIONS	
NAME	DATE

ILLINOIS DEPARTMENT OF TRANSPORTATION
VILLAGE OF PALATINE
PALATINE ROAD & PLUM GROVE ROAD RECONSTRUCTION
SMITH STREET TO US 14 (NORTHWEST HIGHWAY)
EXISTING LIGHTING AND REMOVAL PLANS
SCALE: VERT. _____
HORIZ. 1" = 50'-0"
DATE OCTOBER 19, 2009
DRAWN BY RA
CHECKED BY KMY

RL-3