


FINAL SURVEY BY DATE  
 SURVEYED BY DATE  
 TEMPLATES BY DATE  
 NOTE BOOK NO.  
 AREAS CHECKED

ORIGINAL SURVEY BY DATE  
 SURVEYED BY DATE  
 TEMPLATES BY DATE  
 NOTE BOOK NO.  
 AREAS CHECKED

PLOT DATE = 10/22/2009  
 FILE NAME = #FILEL#  
 PLOT SCALE = #SCALE#  
 USER NAME = #USER#

CONTRACT NO. 63083				
F.A. RTE.	SECTION	COUNTY	TOTAL SHEETS	SHEET NO.
1285	02-00075-00-PV	COOK	161	134
STA. 212+50.00		TO STA. 213+62.36		
FED. ROAD DIST. NO.		ILLINOIS FED. AID PROJECT		

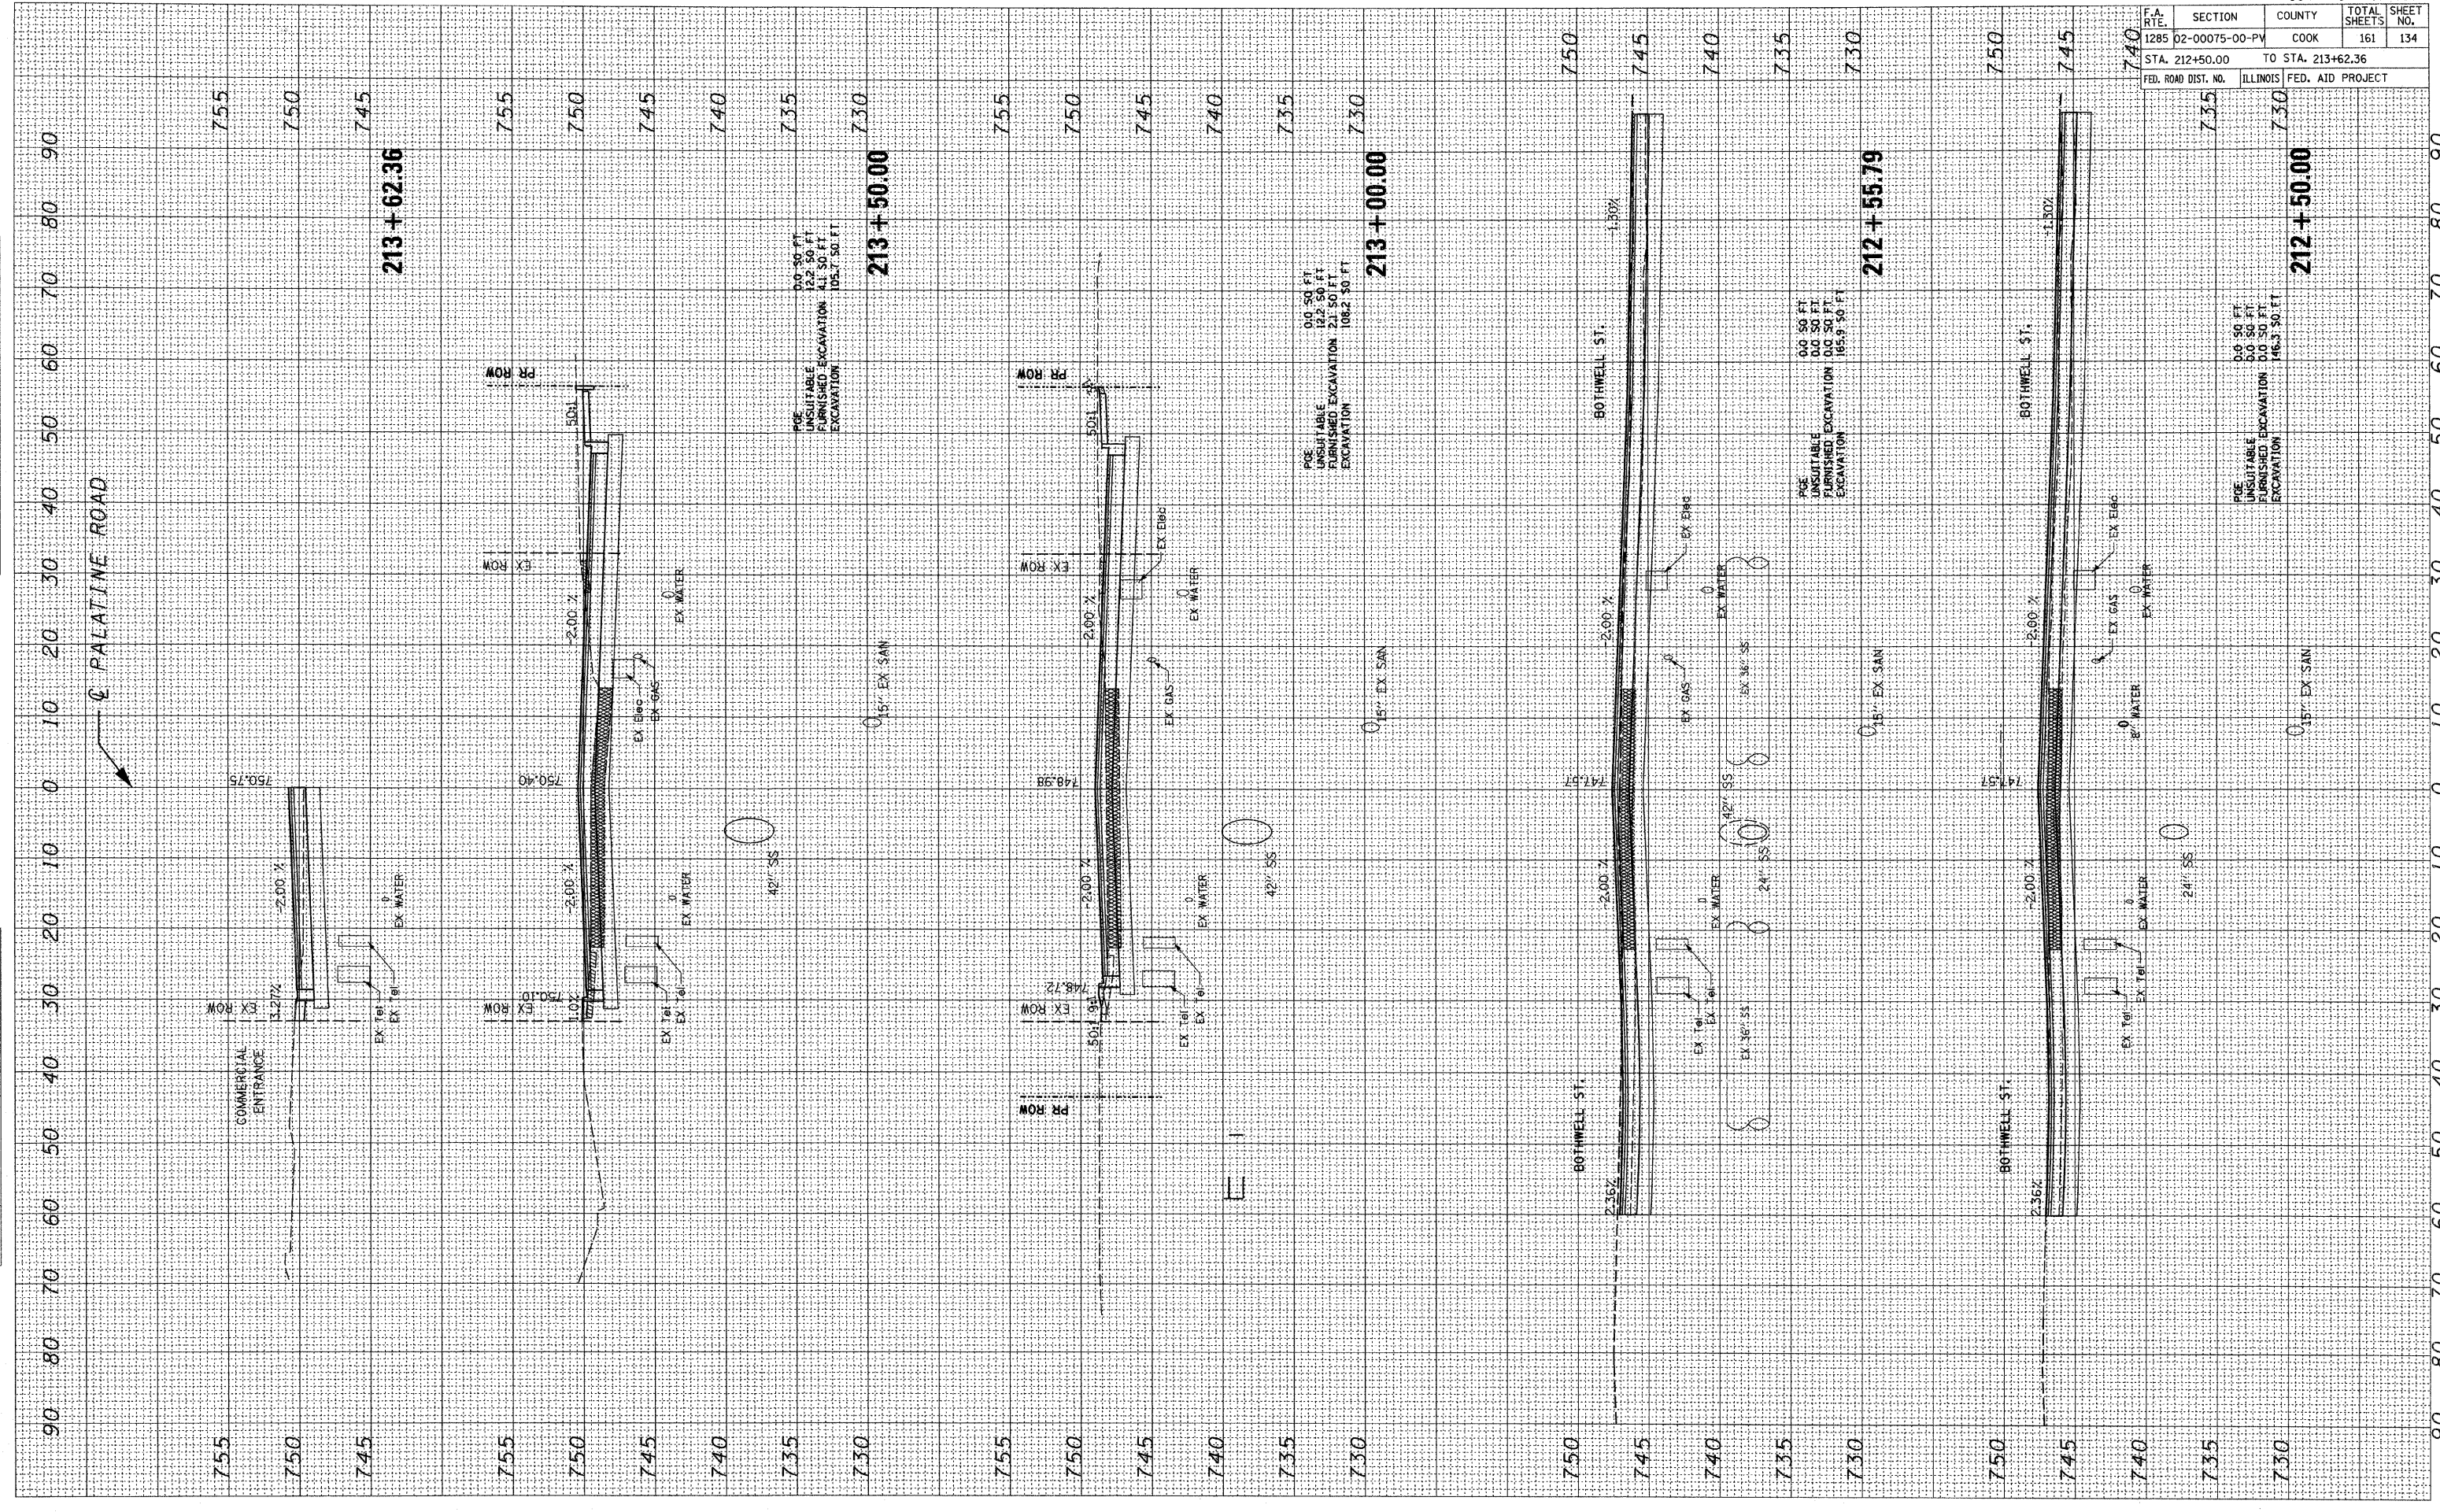

PALATINE ROAD