


FINAL SURVEY
 SURVEYED _____ BY _____ DATE _____
 PLOTTED _____
 NOTE BOOK _____
 AREAS CHECKED _____

ORIGINAL SURVEY
 SURVEYED _____ BY _____ DATE _____
 PLOTTED _____
 NOTE BOOK _____
 AREAS CHECKED _____

PLOT DATE = 10/22/2009
 FILE NAME = #FILE#
 PLOT SCALE = #SCALE#
 USER NAME = #USER#

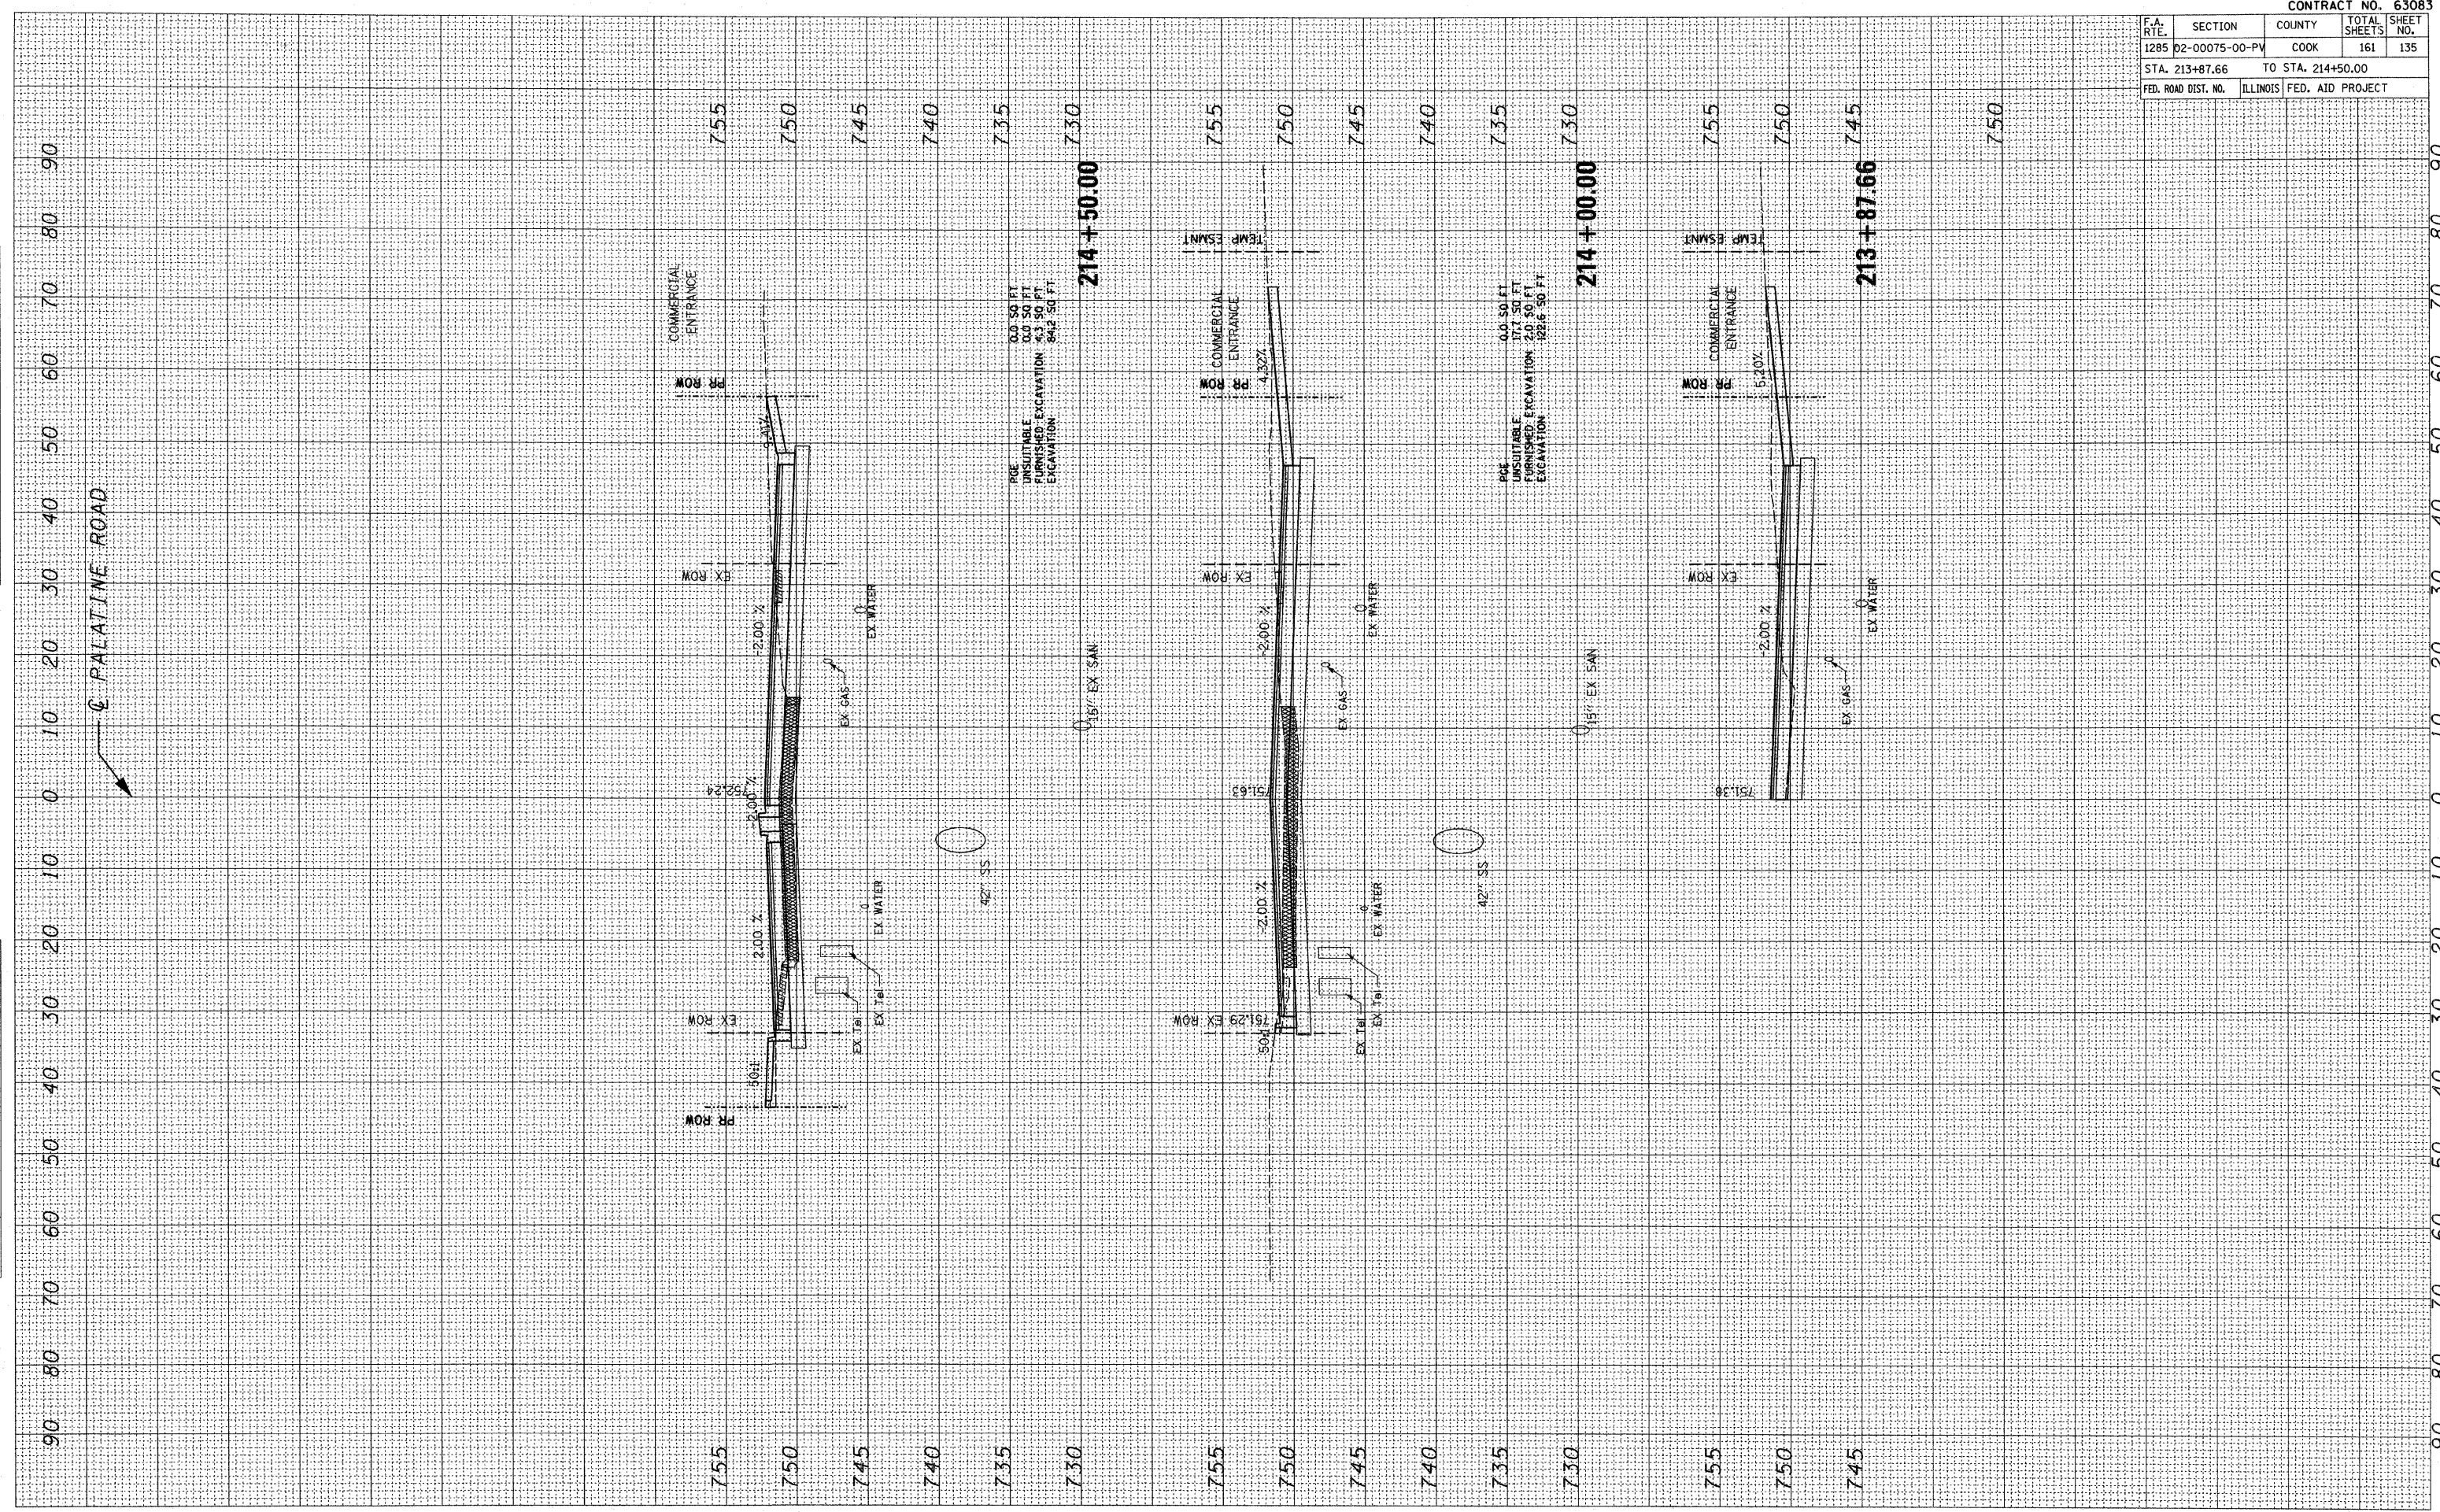

CONTRACT NO. 63083			
F.A. RTE.	SECTION	COUNTY	TOTAL SHEETS
1285	02-00075-00-PV	COOK	161
STA. 213+87.66		TO STA. 214+50.00	
FED. ROAD DIST. NO.	ILLINOIS	FED. AID PROJECT	