


PLOT DATE = 10/22/2009
FILE NAME = #FILE#
PLOT SCALE = #SCALE#
USER NAME = #USER#

ORIGINAL SURVEY BY DATE
SURVEY NO. BY DATE
NOTE BOOK NO. BY DATE
TAPLATE AREAS CHECKED
NO.

FINAL SURVEY BY DATE
SURVEY NO. BY DATE
NOTE BOOK NO. BY DATE
TAPLATE AREAS CHECKED
NO.

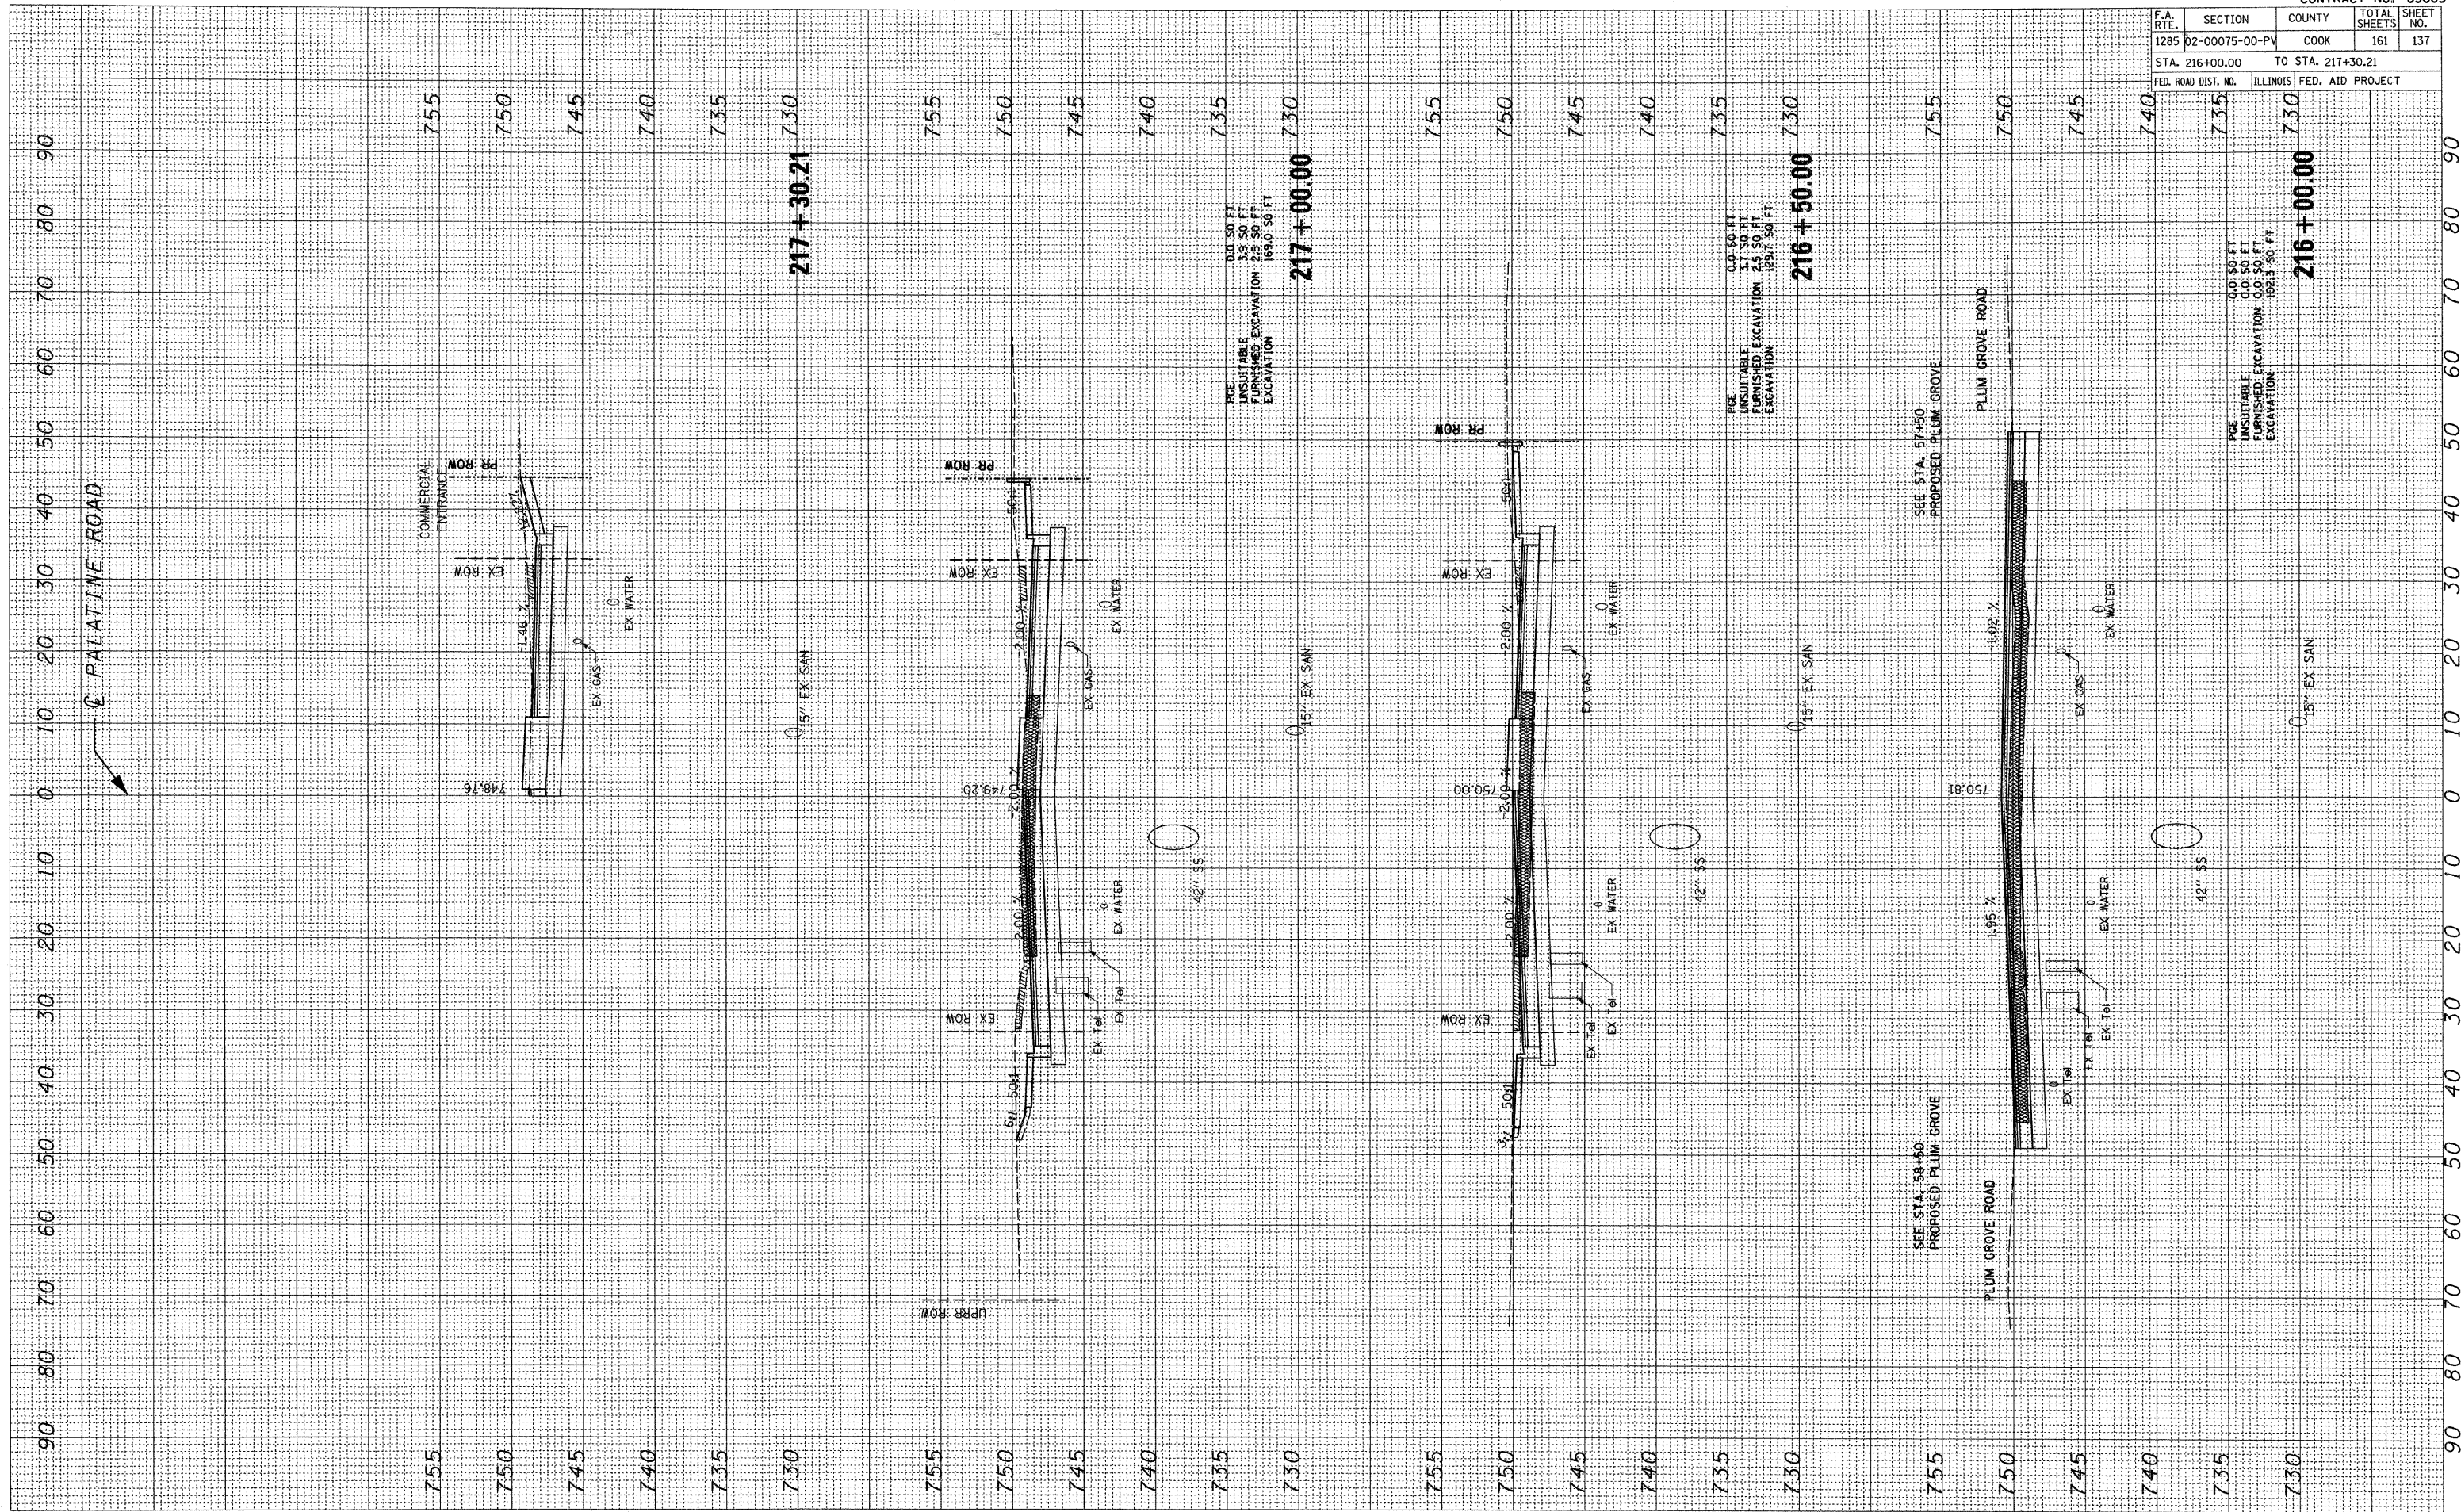

F.A. RTE.	SECTION	COUNTY	TOTAL SHEETS	SHEET NO.
1285 D2-00075-00-PV		COOK	161	137
STA. 216+00.00 TO STA. 217+30.21				
FED. ROAD DIST. NO.			ILLINOIS FED. AID PROJECT	