


FINAL SURVEY BY DATE
 SURVEYED BY
 NOTE BOOK NO.
 TEMPLATE AREAS CHECKED

ORIGINAL SURVEY BY DATE
 SURVEYED BY
 NOTE BOOK NO.
 TEMPLATE AREAS CHECKED

PLOT DATE = 12/22/2009
 FILE NAME = FILEL*
 PLOT SCALE = SSCALE*
 USER NAME = USER*

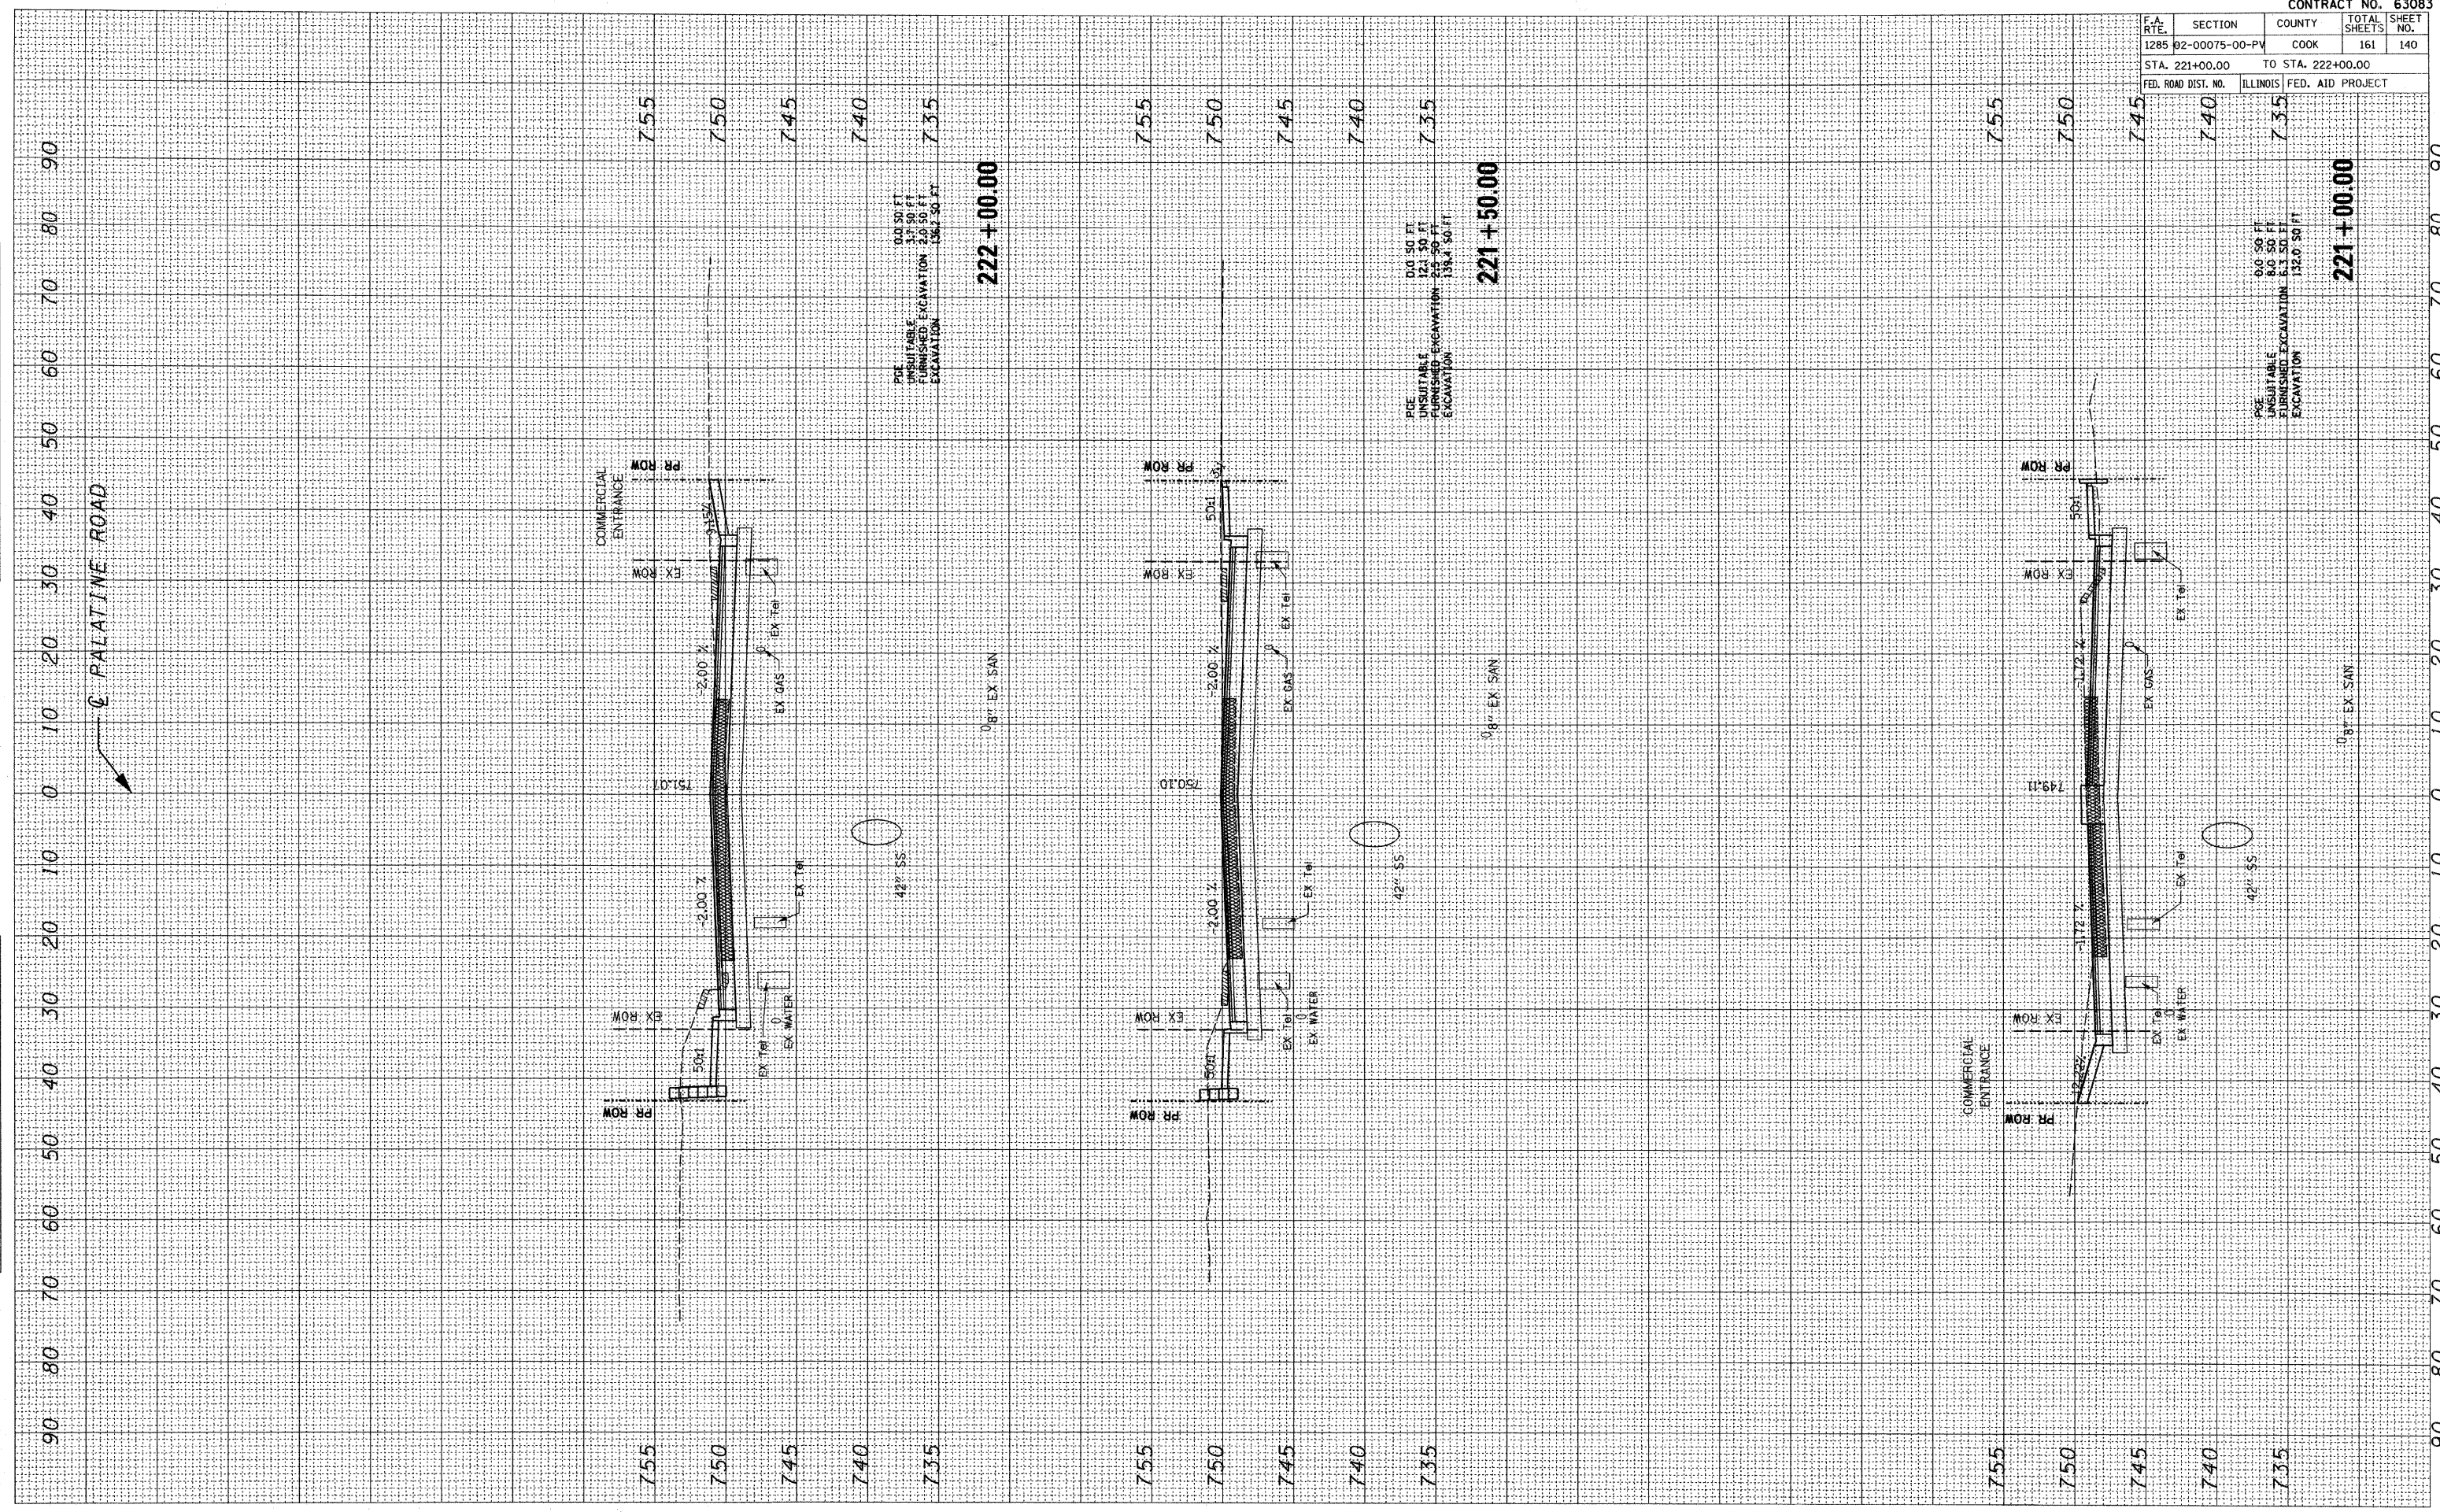

F.A. RTE.		SECTION	COUNTY	TOTAL SHEETS	SHEET NO.
1285 02-00075-00-PV		COOK	161	140	
STA. 221+00.00		TO STA. 222+00.00			
FED. ROAD DIST. NO.		ILLINOIS	FED. AID PROJECT		

CONTRACT NO. 63083

PALATINE ROAD

1401001.dgn 12/22/2009 14:21 AM