


|               |     |      |
|---------------|-----|------|
| FINAL SURVEY  | BY  | DATE |
| NOTE BOOK     | NO. |      |
| AREAS CHECKED |     |      |

|                 |     |      |
|-----------------|-----|------|
| ORIGINAL SURVEY | BY  | DATE |
| NOTE BOOK       | NO. |      |
| AREAS CHECKED   |     |      |

PLOT DATE = 10/22/2009  
 FILE NAME = #FILE#  
 PLOT SCALE = #SCALE#  
 USER NAME = #USER#

|                     |                |                   |              |           |
|---------------------|----------------|-------------------|--------------|-----------|
| F.A. RTE.           | SECTION        | COUNTY            | TOTAL SHEETS | SHEET NO. |
| 1285                | D2-00075-00-PV | COOK              | 161          | 142       |
| STA. 223+00.00      |                | TO STA. 224+00.00 |              |           |
| FED. ROAD DIST. NO. | ILLINOIS       | FED. AID PROJECT  |              |           |

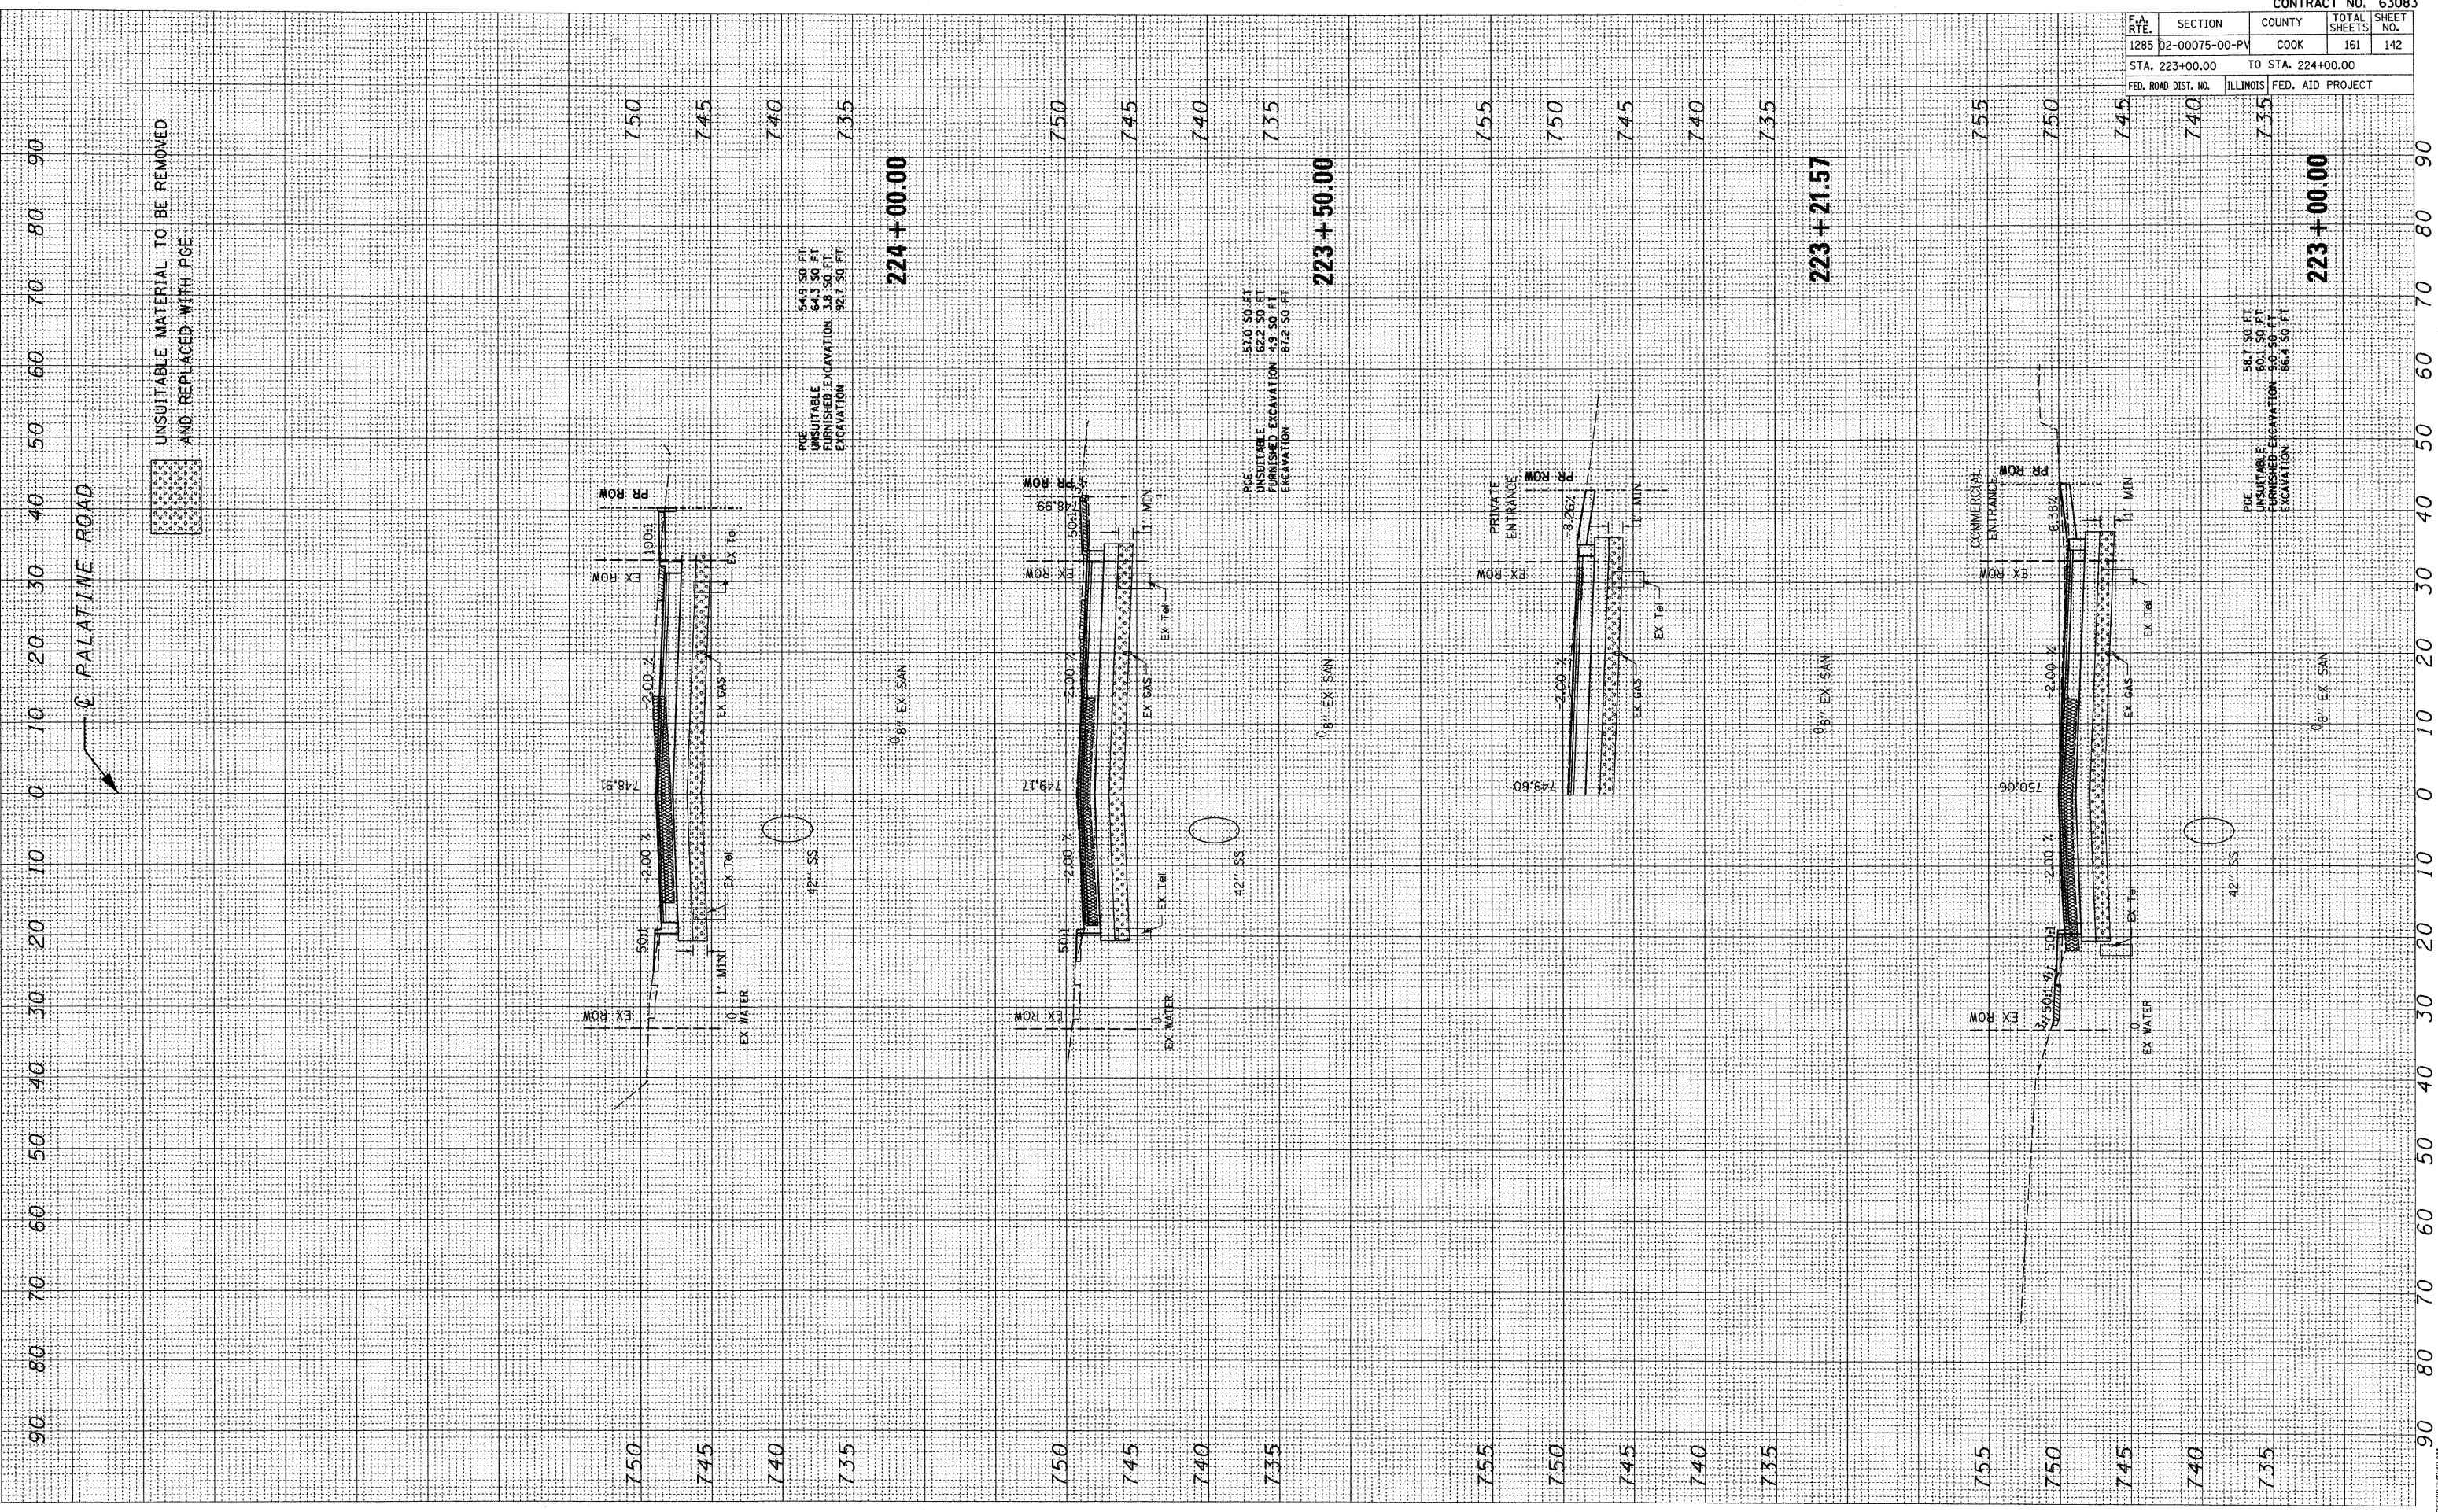

480101.dgn 10/22/2009 7:46:49 AM