


PLOT DATE = 10/22/2009  
 FILE NAME = #FILE#  
 PLOT SCALE = #SCALE#  
 USER NAME = #USER#

ORIGINAL SURVEY BY DATE  
 SURVEYED BY DATE  
 NOTE BOOK NO.  
 TEMPLATE AREAS CHECKED

FINAL SURVEY BY DATE  
 SURVEYED BY DATE  
 NOTE BOOK NO.  
 TEMPLATE AREAS CHECKED

CONTRACT NO. 63083

F.A. RTE.	SECTION	COUNTY	TOTAL SHEETS	SHEET NO.
1285	02-00075-00-PV	COOK	161	154
STA. 236+68.94		TO STA. 237+91.72		
FED. ROAD DIST. NO.		ILLINOIS FED. AID PROJECT		

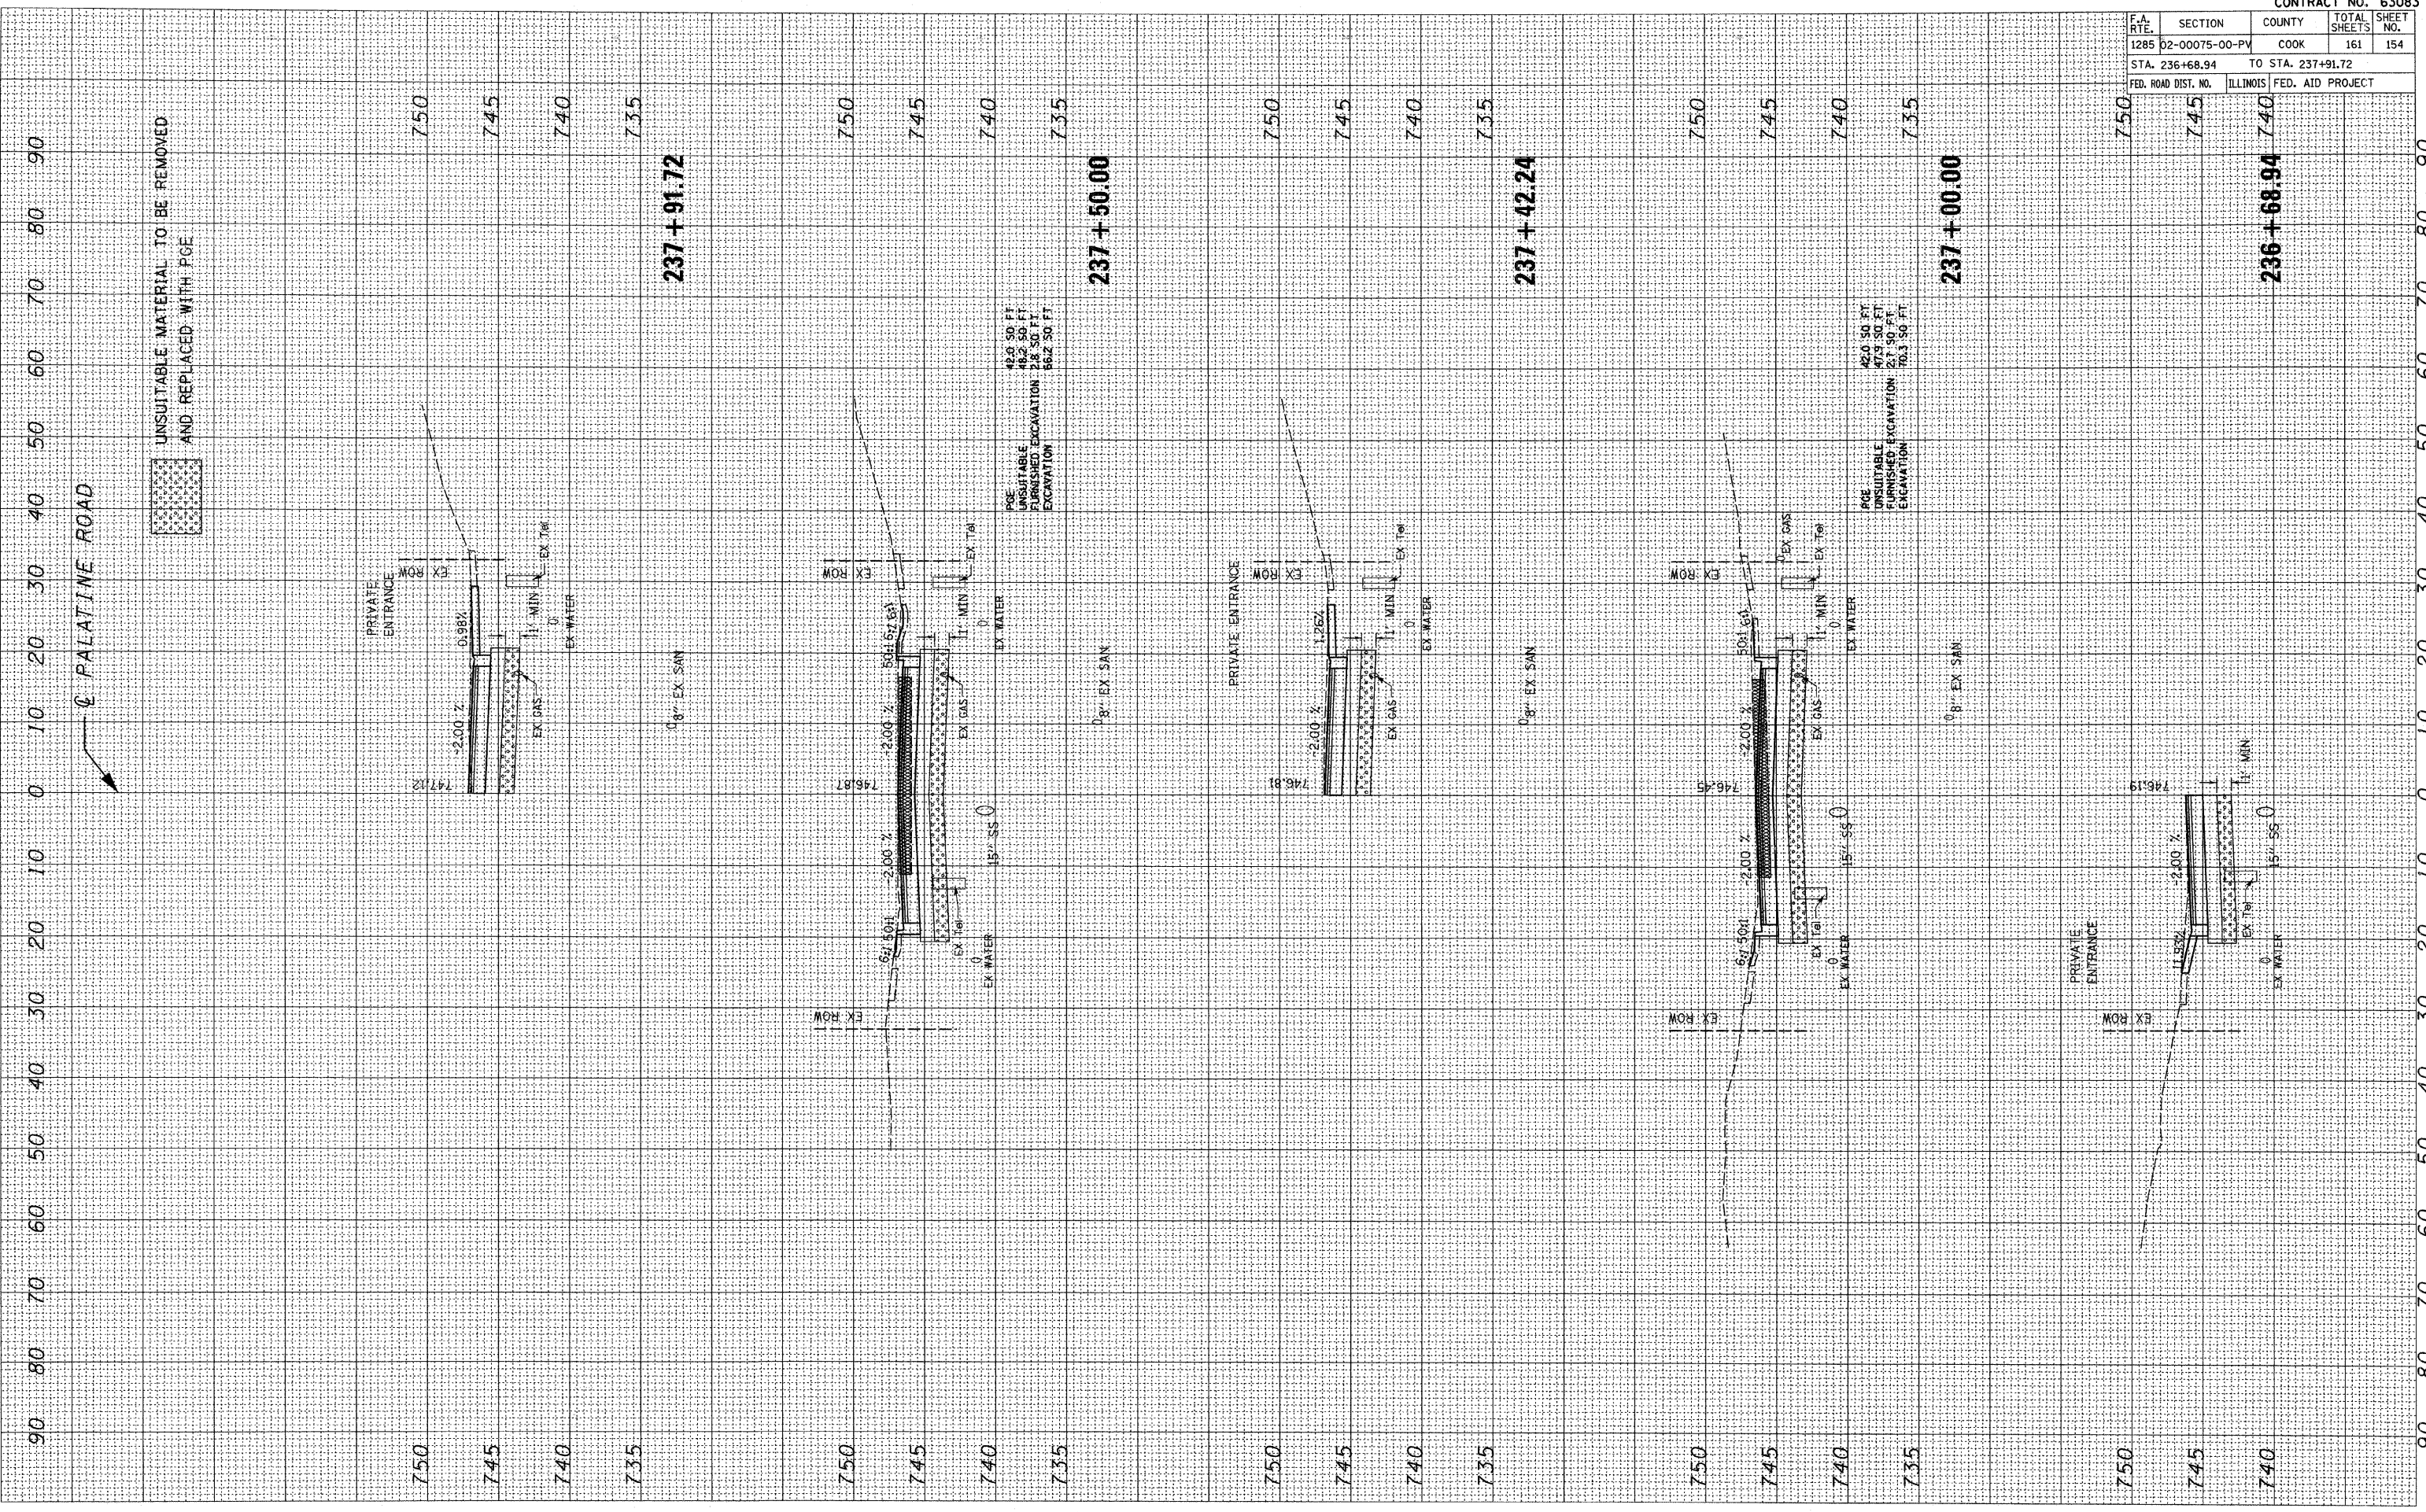

PALATINE ROAD

sd1001.dgn 10/22/2009 7:42:24 AM