


PLOT DATE = 10/22/2009
 FILE NAME = #FILE#
 PLOT SCALE = #SCALE#
 USER NAME = #USER#

ORIGINAL SURVEY BY DATE
 SURVEYED BY DATE
 NOTE BOOK NO.
 TEMPLATE AREAS CHECKED

FINAL SURVEY BY DATE
 SURVEYED BY DATE
 NOTE BOOK NO.
 TEMPLATE AREAS CHECKED

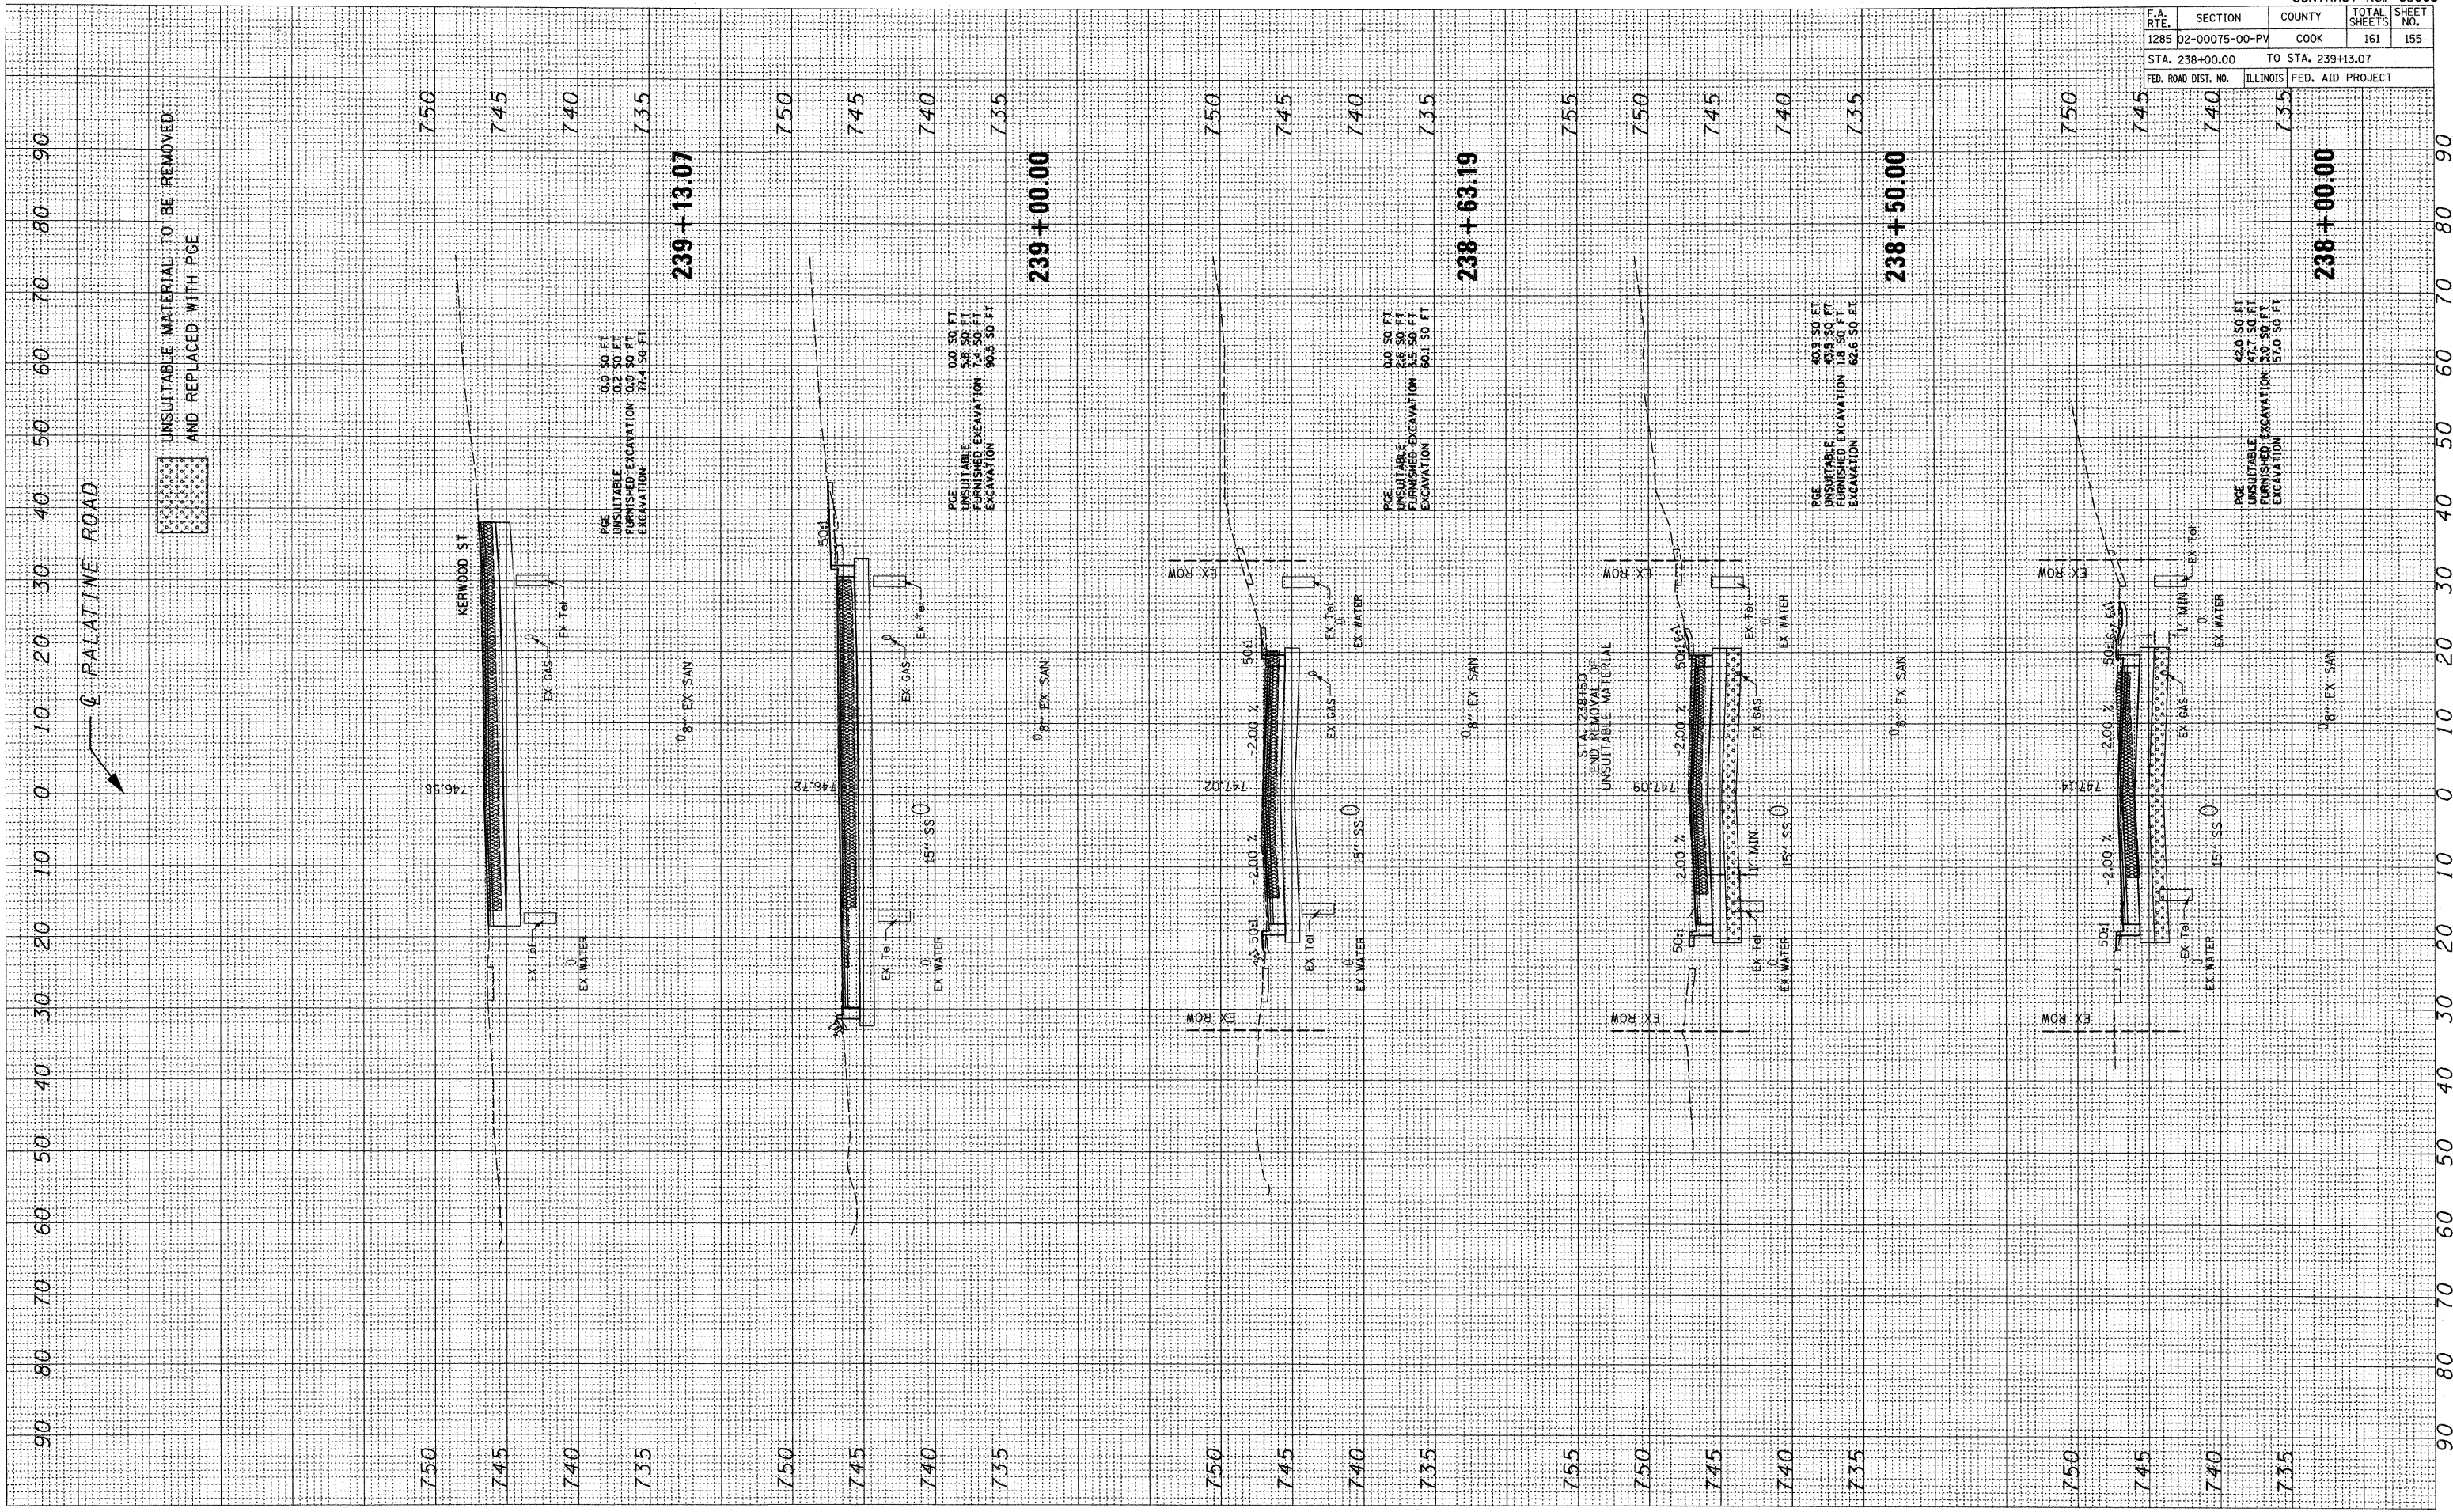

CONTRACT NO. 63083				
F.A. RTE.	SECTION	COUNTY	TOTAL SHEETS	SHEET NO.
1285 02-00075-00-PV		COOK	161	155
STA. 238+00.00 TO STA. 239+13.07				
FED. ROAD DIST. NO. ILLINOIS FED. AID PROJECT				