


PLOT DATE = 10/22/2009
 FILE NAME = #FILE#
 PLOT SCALE = #SCALE#
 USER NAME = #USER#

ORIGINAL SURVEY BY DATE
 SURVEYED BY DATE
 NOTE BOOK NO.
 TEMPLATE AREAS CHECKED

FINAL SURVEY BY DATE
 SURVEYED BY DATE
 NOTE BOOK NO.
 TEMPLATE AREAS CHECKED

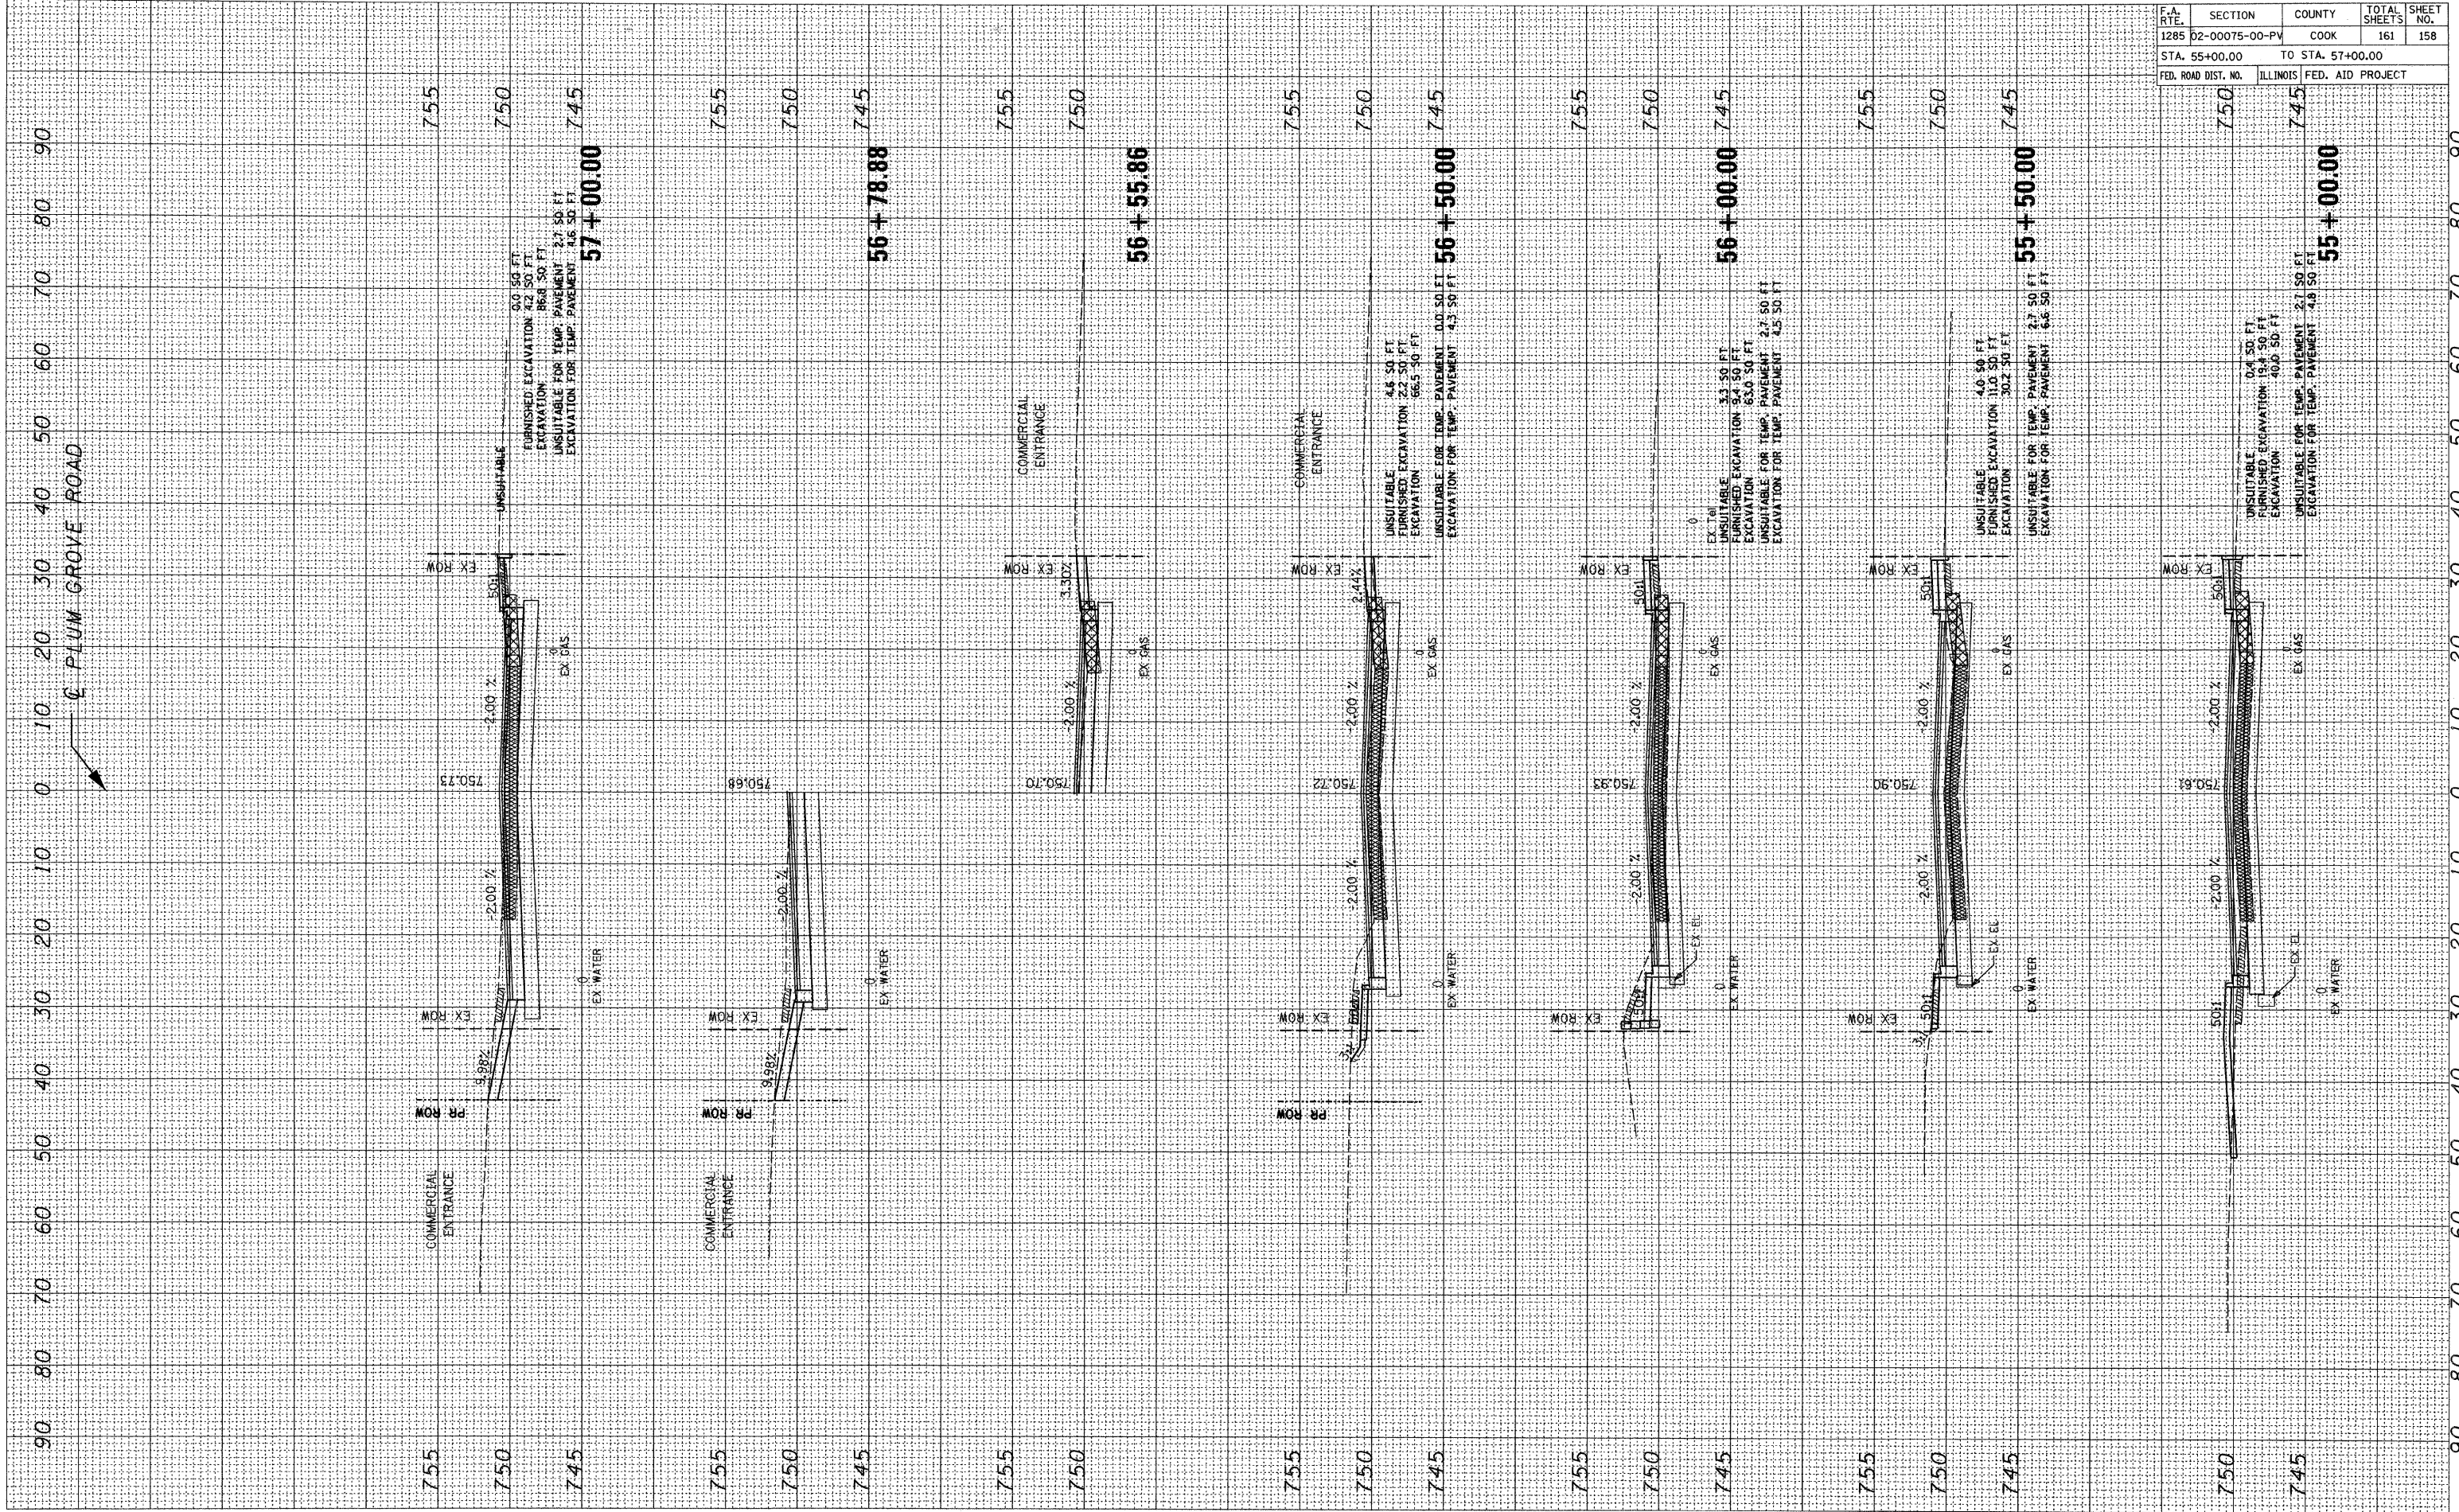

PLUM GROVE ROAD

F.A. RTE.		SECTION	COUNTY	TOTAL SHEETS	SHEET NO.
1285		02-00075-00-PV	COOK	161	158
STA. 55+00.00		TO STA. 57+00.00			
FED. ROAD DIST. NO.		ILLINOIS	FED. AID PROJECT		

CONTRACT NO. 63083

4501002.dgn 10/22/2009 7:53:17 AM